

District I
1625 N. French Dr., Hobbs, NM 88240
Phone: (575) 393-6161 Fax: (575) 393-0720
District II
811 S. First St., Artesia, NM 88210
Phone: (575) 748-1283 Fax: (575) 748-9720
District III
1000 Rio Brazos Road, Aztec, NM 87410
Phone: (505) 334-6178 Fax: (505) 334-6170
District IV
1220 S. St. Francis Dr., Santa Fe, NM 87505
Phone: (505) 476-3460 Fax: (505) 476-3462

State of New Mexico
Energy, Minerals & Natural Resources
Department
OIL CONSERVATION DIVISION
1220 South St. Francis Dr.
Sante Fe, NM 87505

RECEIVED

JUL 20 2018

FORM C-102

Revised August 1, 2011

Submit one copy to appropriate

District Office

DISTRICT II-ARTESIA O.C.D.

AMENDED REPORT

WELL LOCATION AND ACREAGE DEDICATION PLAT

As Drilled

¹ API Number 30-015-44624	² Pool Code 98220	³ Pool Name PURPLE SAGE; WOLFCAMP(GAS)
⁴ Property Code 317404	⁵ Property Name KATHY COLEMAN 14-23S-27E RB	⁶ Well Number #203H
⁷ GRID No. 228937	⁸ Operator Name MATADOR PRODUCTION COMPANY	⁹ Elevation 3111'

¹⁰Surface Location


UL or lot no.	Section	Township	Range	Lot Idn	Feet from the	North/South line	Feet from the	East/West line	County
I	14	23-S	27-E	-	1789'	SOUTH	245'	EAST	EDDY

UL or lot no.	Section	Township	Range	Lot Idn	Feet from the	North/South line	Feet from the	East/West line	County
L	14	23-S	27-E	-	1628'	SOUTH	233'	WEST	EDDY

¹² Dedicated Acres 320	¹³ Joint or Infill	¹⁴ Consolidation Code	¹⁵ Order No.
--------------------------------------	-------------------------------	----------------------------------	-------------------------

No allowable will be assigned to this completion until all interests have been consolidated or a non-standard unit has been approved by the division.

¹⁶ BOTTOM HOLE LOCATION NEW MEXICO EAST NAD 1927 X=551018 Y=473751 LAT.: N 32.3023511 LONG.: W 104.1682136 NAD 1983 X=592200 Y=473810 LAT.: N 32.3024706 LONG.: W 104.1687122 MD = 13964' LAST TAKE POINT NEW MEXICO EAST NAD 1927 X=551178 Y=473755 LAT.: N 32.3023610 LONG.: W 104.1676952 NAD 1983 X=592360 Y=473814 LAT.: N 32.3024805 LONG.: W 104.1681935 MD = 13803' FIRST TAKE POINT NEW MEXICO EAST NAD 1927 X=555477 Y=473780 LAT.: N 32.3024110 LONG.: W 104.1537812 NAD 1983 X=596659 Y=473839 LAT.: N 32.3025306 LONG.: W 104.1542792 MD = 9499' FIRST TAKE POINT NEW MEXICO EAST NAD 1927 X=555708 Y=473794 LAT.: N 32.3024465 LONG.: W 104.1530322 NAD 1983 X=596891 Y=473853 LAT.: N 32.3025662 LONG.: W 104.1531428 MD = 9248' SURFACE LOCATION NEW MEXICO EAST NAD 1927 X=555828 Y=473924 LAT.: N 32.3028031 LONG.: W 104.1526448 NAD 1983 X=597010 Y=473983 LAT.: N 32.3029227 LONG.: W 104.1531428 ELEV = 3111'					¹⁷OPERATOR CERTIFICATION I hereby certify that the information contained herein is true and complete to the best of my knowledge and belief, and that this organization either owns a working interest or unleased mineral interest in the land including the proposed bottom hole location or has a right to drill this well at this location pursuant to a contract with an owner of such a mineral or working interest, or to a voluntary pooling agreement or a compulsory pooling order heretofore entered by the division. Signature: <i>Cassie Hahn</i> Date: 7-16-18 Printed Name: Cassie Hahn E-mail Address: chahn@matadorresources.com	
¹⁸SURVEYOR CERTIFICATION I hereby certify that the well location shown on this plat was plotted from field notes of actual surveys made by me or under my supervision, and that the same is true to the best of my belief. Date of Survey: 12/20/2017 Signature and Seal of Professional Surveyor: <i>Michael Brown</i> Certificate Number: 18329						

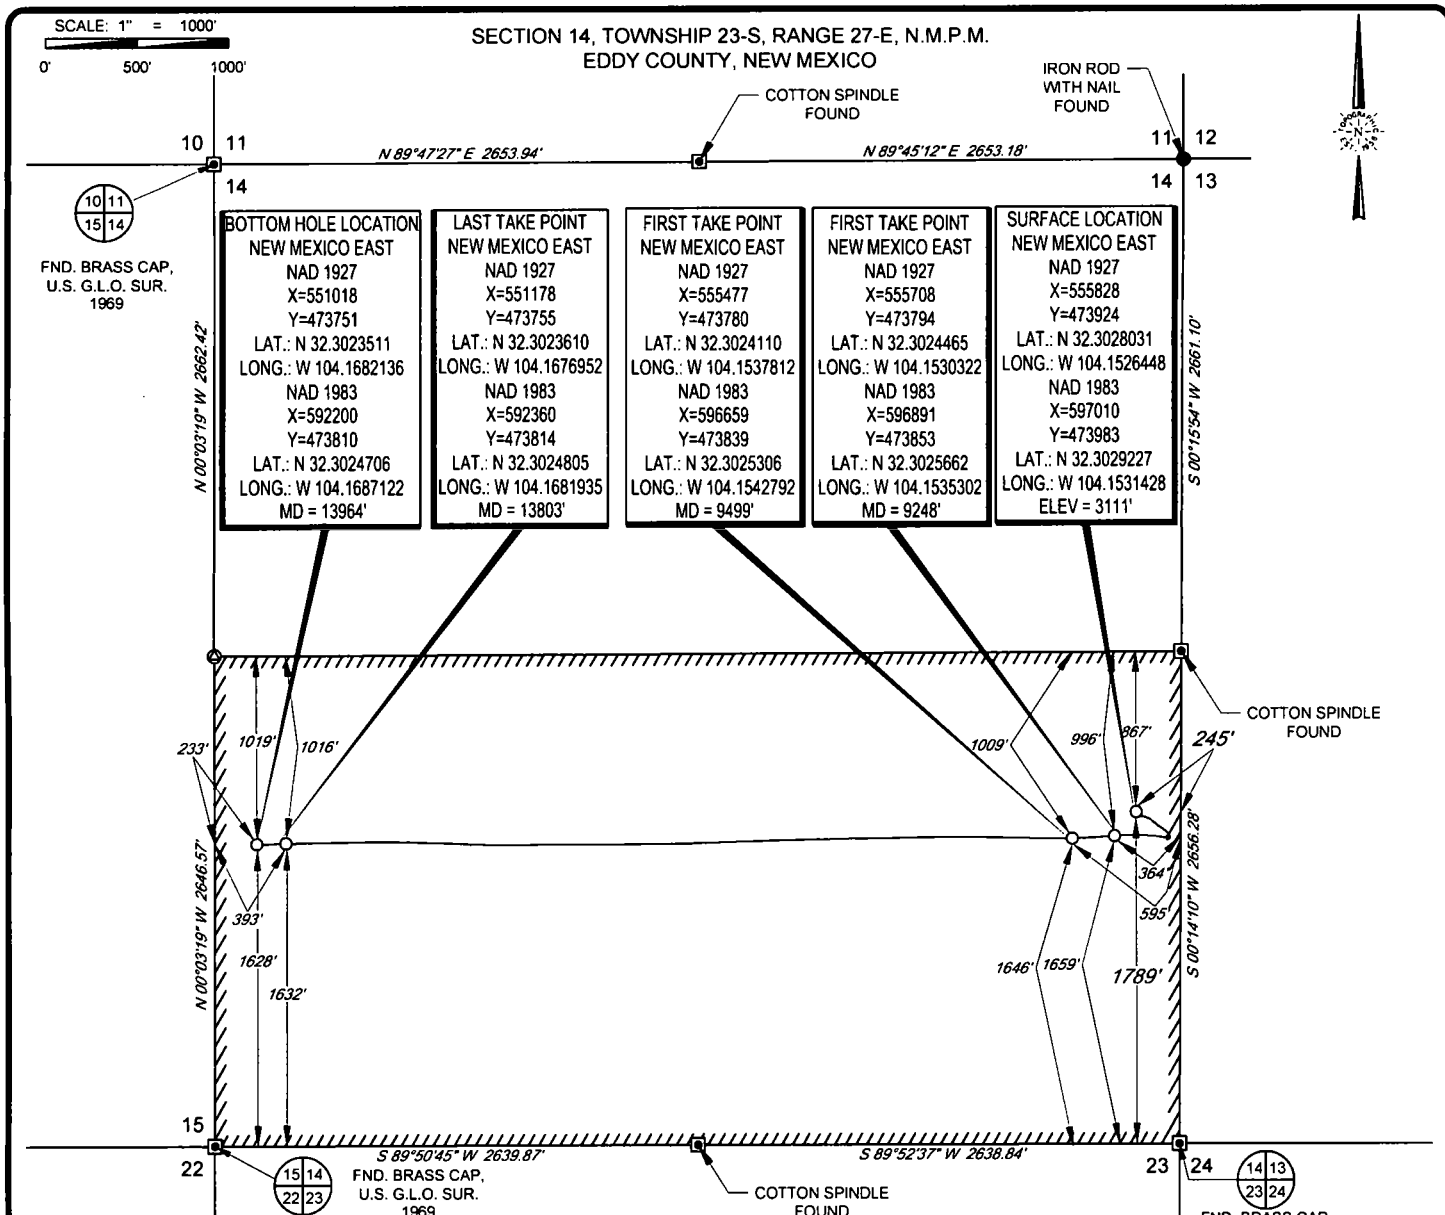

LEASE NAME & WELL NO.: KATHY COLEMAN 14-23S-27E RB #203H

SECTION 14 TWP 23-S RGE 27-E SURVEY N.M.P.M.


COUNTY EDDY STATE NM ELEVATION 3111'

DESCRIPTION 1789' FSL & 245' FEL



TOPOGRAPHIC
LOYALTY INNOVATION LEGACY

1400 EVERMAN PARKWAY, Ste. 146 • FT. WORTH, TEXAS 76140
TELEPHONE: (817) 744-7512 • FAX (817) 744-7554
2903 NORTH BIG SPRING • MIDLAND, TEXAS 79705
TELEPHONE: (432) 682-1653 OR (800) 767-1653 • FAX (432) 682-1743
WWW.TOPOGRAPHIC.COM

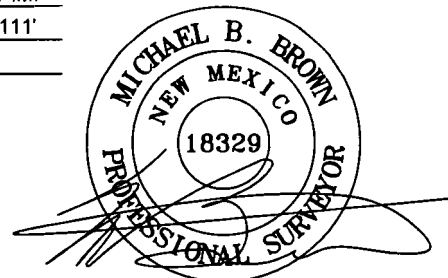

Michael Blake Brown, P.S. No. 18329
JULY 5, 2018

KATHY COLEMAN 14-23S-27E RB #203H DATE: 07/05/18 FILE: AD_KATHY_COLEMAN_14_23S_27E_RB_203H DRAWN BY: AMD SHEET: 1 OF 1	REVISION:	

- NOTES:
1. ORIGINAL DOCUMENT SIZE: 8.5" X 11"
 2. ALL BEARINGS, DISTANCES, AND COORDINATE VALUES CONTAINED HEREIN ARE GRID BASED UPON THE NEW MEXICO COORDINATE SYSTEM, EAST ZONE, U.S. SURVEY FEET, NORTH AMERICAN DATUM 1983.
 3. THIS EASEMENT/SERVITUDE LOCATION SHOWN HEREON HAS BEEN SURVEYED ON THE GROUND UNDER MY SUPERVISION AND PREPARED ACCORDING TO THE EVIDENCE FOUND AT THE TIME OF SURVEY, AND DATA PROVIDED BY MATADOR PRODUCTION COMPANY. THIS CERTIFICATION IS MADE AND LIMITED TO THOSE PERSONS OR ENTITIES SHOWN ON THE FACE OF THIS PLAT AND IS NON-TRANSFERABLE. THIS SURVEY IS CERTIFIED FOR THIS TRANSACTION ONLY.