

OXY USA Inc.
Cal-Mon MDP1 35 Federal 5H
API No. 30-015-44775

17-1/2" hole @ 817'
13-3/8" csg @ 804'
w/ 1045sx-TOC-Surf Circ.

12-1/4" hole @ 4488'
9-5/8" csg @ 4475'
w/ 1365sx-TOC-Surf Circ.

8-1/2" hole @ 14842'
5-1/2" csg @ 14832'
w/ 2025sx-TOC-1650' EM

2-7/8" tbg & pkr @ 9710'

Perfs @ 10130-14676'

TD- 14842'M 10148'V

District I
1625 N. French Dr., Hobbs, NM 88240
Phone: (575) 393-6161 Fax: (575) 393-0720
District II
911 S. First St., Artesia, NM 88210
Phone: (575) 743-1283 Fax: (575) 743-9720
District III
1000 Rio Blanco Road, Artesia, NM 87410
Phone: (505) 334-6178 Fax: (505) 334-6170
District IV
1220 S. St. Francis Dr., Santa Fe, NM 87505
Phone: (505) 476-3460 Fax: (505) 476-3462

State of New Mexico **NM OIL CONSERVATION**
Energy, Minerals & Natural Resources Department
ARTESIA DISTRICT
OIL CONSERVATION DIVISION
1220 South St. Francis Dr.
Santa Fe, NM 87505

Form C-102
Revised August 1, 2011
Submit one copy to appropriate
District Office

RECEIVED

☒ **AMENDED REPORT**
(As-Drilled)

WELL LOCATION AND ACREAGE DEDICATION PLAT

API Number 30-015-44775	Pool Code 13367	Pool Name COTTON DRAW; BONE SPRING
Property Code 320832	Property Name CAL-MON MDP1 "35" FEDERAL	Well Number 5H
OGRID No. 16696	Operator Name OXY USA INC.	Elevation 3469.0'

Surface Location


UL or lot no.	Section	Township	Range	Lot Idn	Feet from the	North/South line	Feet from the	East/West line	County
A	35	23 SOUTH	31 EAST, N.M.P.M.		110'	NORTH	890'	EAST	EDDY

Bottom Hole Location If Different From Surface

UL or lot no.	Section	Township	Range	Lot Idn	Feet from the	North/South line	Feet from the	East/West line	County
P	35	23 SOUTH	31 EAST, N.M.P.M.		200'	SOUTH	1068'	EAST	EDDY

Dedicated Acres 160	Joint or Infill Y	Consolidation Code	Order No. NSL 7593 TP: 401 FNL 1082 FEL, BP: 366 FSL 1069 FEL
------------------------	----------------------	--------------------	--

No allowable will be assigned to this completion until all interests have been consolidated or a non-standard unit has been approved by the division.

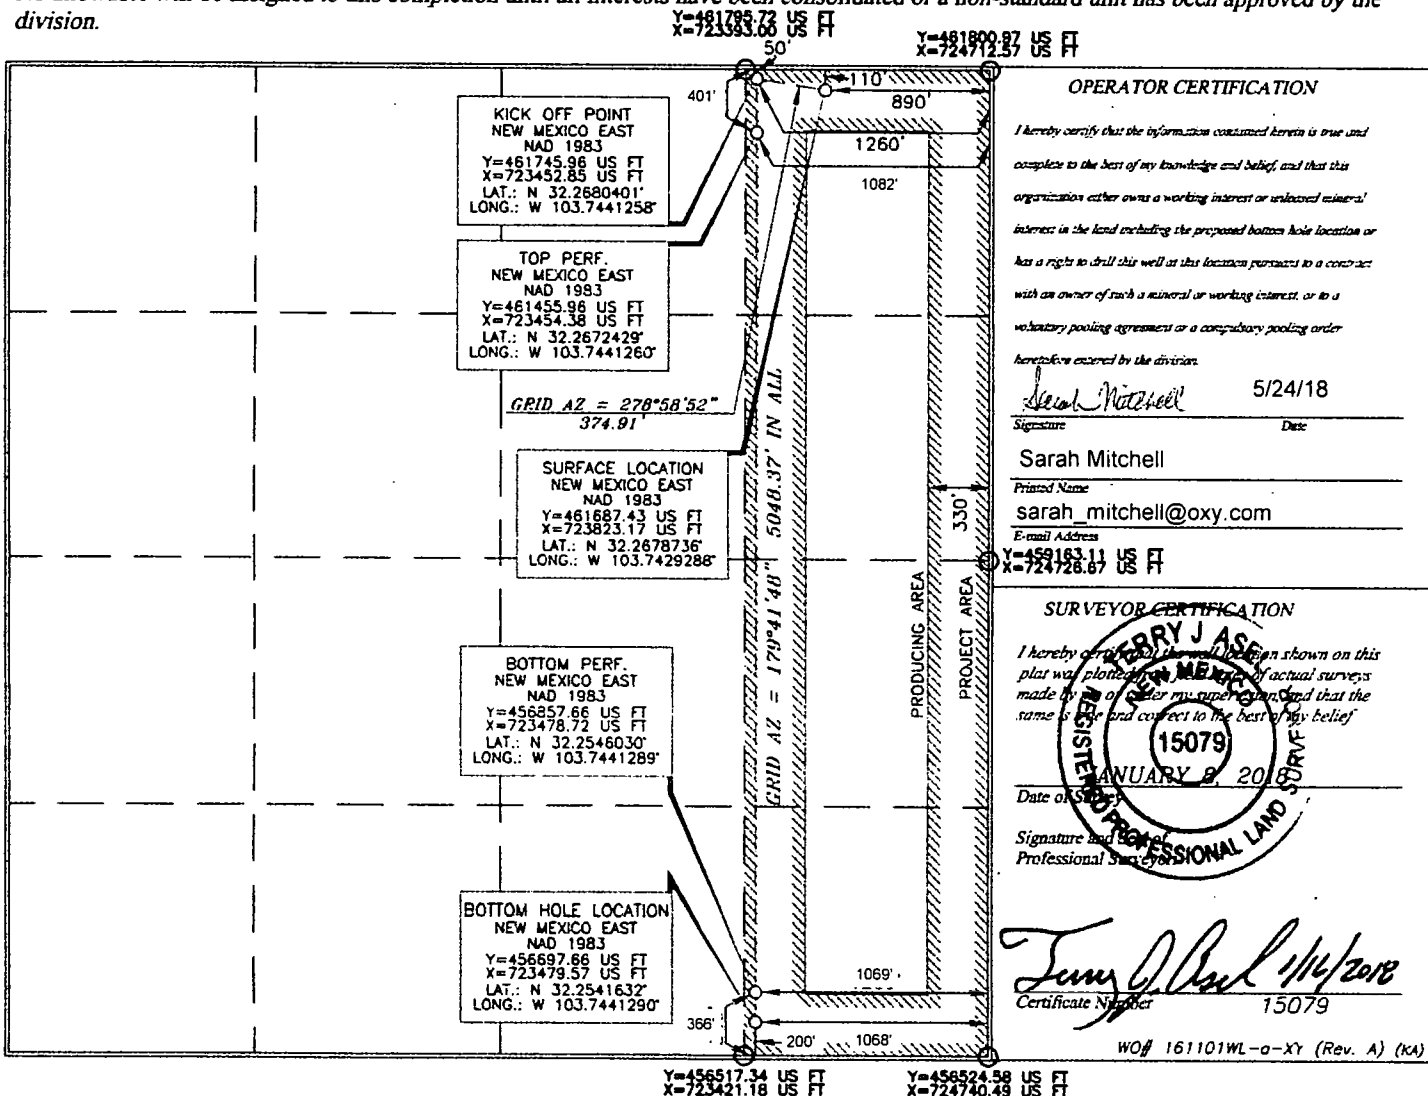

OPERATOR CERTIFICATION

I hereby certify that the information contained herein is true and complete to the best of my knowledge and belief, and that this organization either owns a working interest or undivided mineral interest in the land including the proposed bottom hole location or has a right to drill this well at this location pursuant to a contract with an owner of such a mineral or working interest, or to a voluntary pooling agreement or a compulsory pooling order heretofore entered by the division.

Signature: Sarah Mitchell Date: 5/24/18
Printed Name: Sarah Mitchell
E-mail Address: sarah_mitchell@oxy.com

SURVEYOR CERTIFICATION

I hereby certify that the well location shown on this plat was plotted from a series of actual surveys made by me or under my supervision and that the same is true and correct to the best of my belief.

Signature and Seal: [Signature] Date of Survey: JANUARY 8, 2018
Professional Surveyor: [Seal]

Certificate Number: 15079