

District I
1623 N. Peach Dr., Hobbs, NM 88240
Phone: (575) 393-4161 Fax: (575) 393-0720
District II
811 S. First St., Artesia, NM 88210
Phone: (575) 748-1283 Fax: (575) 748-9720
District III
1000 Rio Bravo Road, Aztec, NM 87410
Phone: (505) 334-6178 Fax: (505) 334-6170
District IV
1220 S. St. Francis Dr., Santa Fe, NM 87505
Phone: (505) 476-3450 Fax: (505) 476-3462

State of New Mexico
Energy, Minerals & Natural Resources Department
NM OIL CONSERVATION
ARTESIA DISTRICT
OIL CONSERVATION DIVISION
1220 South St. Francis Dr.
Santa Fe, NM 87505

Form C-102
Revised August 1, 2011
Submit one copy to appropriate
District Office

OCT 12 2018

☐ AMENDED REPORT

RECEIVED

WELL LOCATION AND ACREAGE DEDICATION PLAT

API Number 30-015-45334	Pool Code 98236	Well Name WC-015-6085 239135P <i>Willcat Wolfcand</i>
Property Code 321632	Property Name IRIDIUM MDP1 "28-21" FEDERAL COM	
OGRID No. 16696	Operator Name OXY USA INC.	Well Number 176H
		Elevation 3403.1'

Surface Location


UL or lot no.	Section	Township	Range	Lot Idn	Feet from the	North/South line	Feet from the	East/West line	County
A	33	23 SOUTH	31 EAST, N.M.P.M.		276'	NORTH	564'	EAST	EDDY

Bottom Hole Location If Different From Surface

UL or lot no.	Section	Township	Range	Lot Idn	Feet from the	North/South line	Feet from the	East/West line	County
A	21	23 SOUTH	31 EAST, N.M.P.M.		180'	NORTH	380'	EAST	EDDY

Dedicated Acres 320	Joint or Infill Y	Consolidation Code	Order No.
-------------------------------	-----------------------------	--------------------	-----------

No allowable will be assigned to this completion until all interests have been consolidated or a non-standard unit has been approved by the division.

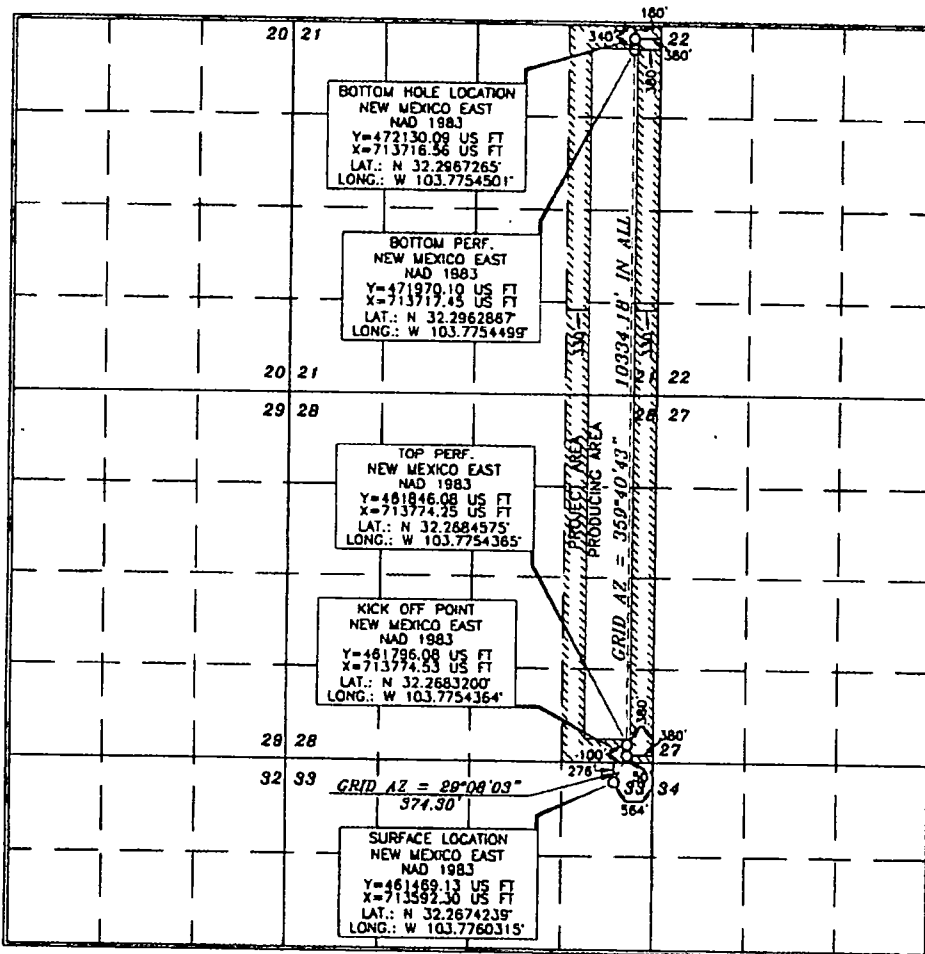

OPERATOR CERTIFICATION

I hereby certify that the information contained herein is true and complete to the best of my knowledge and belief, and that this organization either owns a working interest or undivided mineral interest in the land underlying the proposed bottom hole location or has a right to drill this well at this location pursuant to a contract with an owner of such a mineral or working interest, or to a voluntary pooling agreement or a compulsory pooling order heretofore entered by the division.

Signature: *David Stewart* Date: *6/11/19*
Printed Name: *David Stewart*
E-mail Address: *David.Stewart@oxy.com*

SURVEYOR CERTIFICATION

I hereby certify that the well location shown on this plat was placed from the best of my knowledge of actual surveys made by me, under my supervision, and that the same is true and correct to the best of my belief.

Date of Survey: *JANUARY 31, 2018*
Signature and Seal: *Tommy G. Abel* 4/10/2018
Professional Surveyor
Certificate Number: *15079*

WO# 180131WL-1 (KA)

Rup 10-16-18

FAA PERMIT: NO



Terry J. Agel 4/10/2018
Terry J. Agel N.M. R.P.L.S. No. 15079

Survey Date: 01/31/18	Sheet 1 of 1 Sheets	
W.O. Number: 180131WL-f	Drawn By: KA	Rev:
Date: 03/13/18	180131WL-f	Scale: 1"=200'