

UNITED STATES
DEPARTMENT OF THE INTERIOR
BUREAU OF LAND MANAGEMENT

Carlsbad Field Office

SUNDRY NOTICES AND REPORTS ON WELLS

Do not use this form for proposals to drill or re-enter an abandoned well. Use form 3160-3 (APD) for such proposals.

FORM APPROVED
OMB NO. 1004-0137
Expires: January 31, 20185. Lease Serial No.
NMNM025527A

6. If Indian, Allottee or Tribe Name

7. If Unit or CA/Agreement, Name and/or No.

8. Well Name and No.
WDW-4 49. API Well No.
30-015-44677-00-X110. Field and Pool or Exploratory Area
WILDCAT11. County or Parish, State
EDDY COUNTY, NM

SUBMIT IN TRIPLICATE - Other instructions on page 2

1. Type of Well

☐ Oil Well ☐ Gas Well ☒ Other: INJECTION

2. Name of Operator

HOLLYFRONTIER NAVAJO REFINING

Contact: LEWIS R DADE

E-Mail: Lewis.Dade@hollyfrontier.com

3a. Address

501 EAST MAIN STREET
ARTESIA, NM 88210

3b. Phone No. (include area code)

Ph: 575-746-5281

Fx: 575-746-5451

4. Location of Well (Footage, Sec., T., R., M., or Survey Description)

Sec 23 T17S R27E 1217FSL 2443FWL
32.815815 N Lat, 104.250031 W Lon

12. CHECK THE APPROPRIATE BOX(ES) TO INDICATE NATURE OF NOTICE, REPORT, OR OTHER DATA

TYPE OF SUBMISSION	TYPE OF ACTION			
☒ Notice of Intent	☐ Acidize	☐ Deepen	☐ Production (Start/Resume)	☐ Water Shut-Off
☐ Subsequent Report	☐ Alter Casing	☐ Hydraulic Fracturing	☐ Reclamation	☐ Well Integrity
☐ Final Abandonment Notice	☐ Casing Repair	☒ New Construction	☐ Recomplete	☐ Other
	☐ Change Plans	☐ Plug and Abandon	☐ Temporarily Abandon	
	☐ Convert to Injection	☐ Plug Back	☐ Water Disposal	

13. Describe Proposed or Completed Operation: Clearly state all pertinent details, including estimated starting date of any proposed work and approximate duration thereof. If the proposal is to deepen directionally or recompleat horizontally, give subsurface locations and measured and true vertical depths of all pertinent markers and zones. Attach the Bond under which the work will be performed or provide the Bond No. on file with BLM/BIA. Required subsequent reports must be filed within 30 days following completion of the involved operations. If the operation results in a multiple completion or recompleat in a new interval, a Form 3160-4 must be filed once testing has been completed. Final Abandonment Notices must be filed only after all requirements, including reclamation, have been completed and the operator has determined that the site is ready for final inspection.

Will be installing power from a CVE electric pole to well equipment on the location. Power will be buried from the pole to a electrical power grid on location. Forms will be built on location to support equipment for pumps and panel boards for equipment associated with the injection of fluid into the well.

GC 10-12-18
Accepted for record - NMOCDDOI-BLM-NM-P020-2018-0221-FA
Accepted for Record
NMOCD

NRS JB 9-18-18 USE Existing COA's

14. I hereby certify that the foregoing is true and correct.

Electronic Submission #434577 verified by the BLM Well Information System

For HOLLYFRONTIER NAVAJO REFINING, sent to the Carlsbad

Committed to AFMSS for processing by PRISCILLA PEREZ on 09/18/2018 (18PP2681SE)

Name (Printed/Typed) LEWIS R DADE

Title ENV. SPECIALIST

Signature

(Electronic Submission)

Date 09/10/2018

THIS SPACE FOR FEDERAL OR STATE OFFICE USE

Approved By

Cody D. Lytle

Title

AFM-C&D

Date

09/11/2018

Conditions of approval, if any, are attached. Approval of this notice does not warrant or certify that the applicant holds legal or equitable title to those rights in the subject lease which would entitle the applicant to conduct operations thereon.


Office


CFO

Title 18 U.S.C. Section 1001 and Title 43 U.S.C. Section 1212, make it a crime for any person knowingly and willfully to make to any department or agency of the United States any false, fictitious or fraudulent statements or representations as to any matter within its jurisdiction.


(Instructions on page 2)

** BLM REVISED ** BLM REVISED ** BLM REVISED ** BLM REVISED ** BLM REVISED **

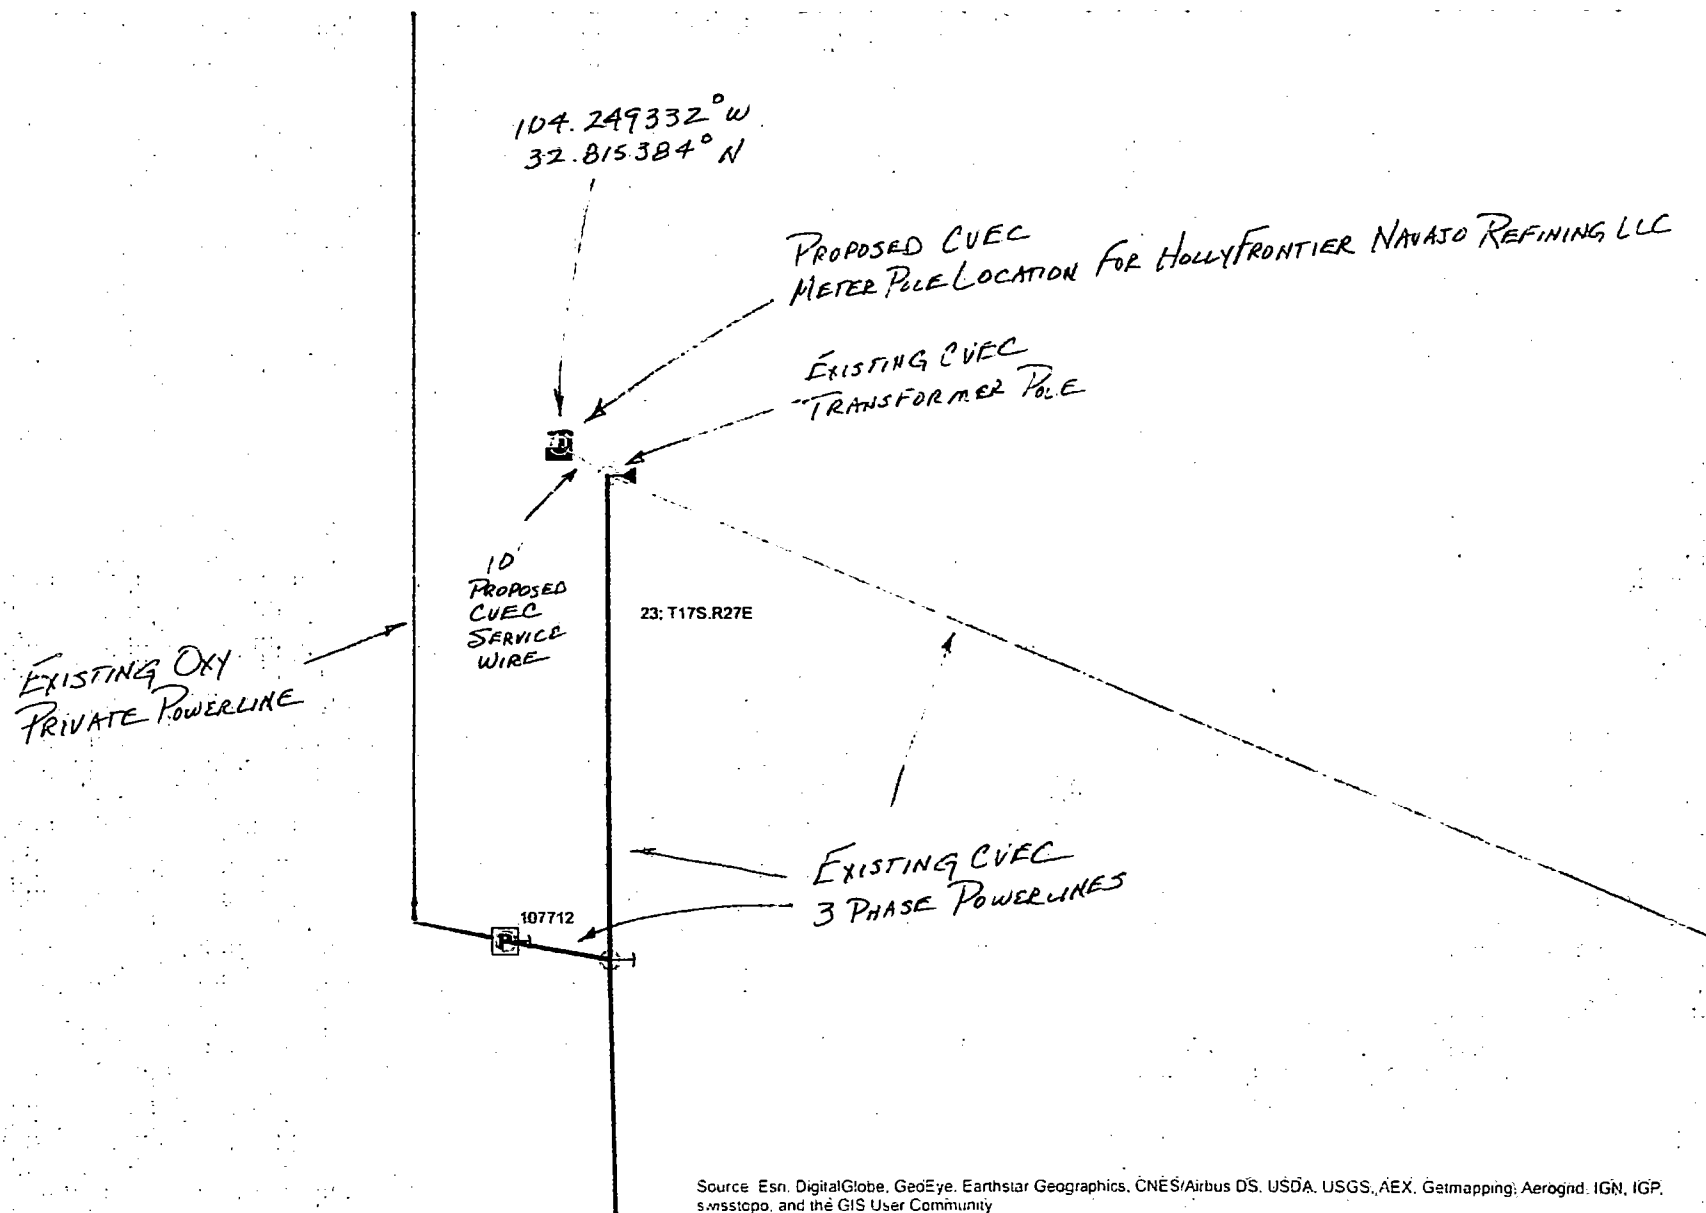

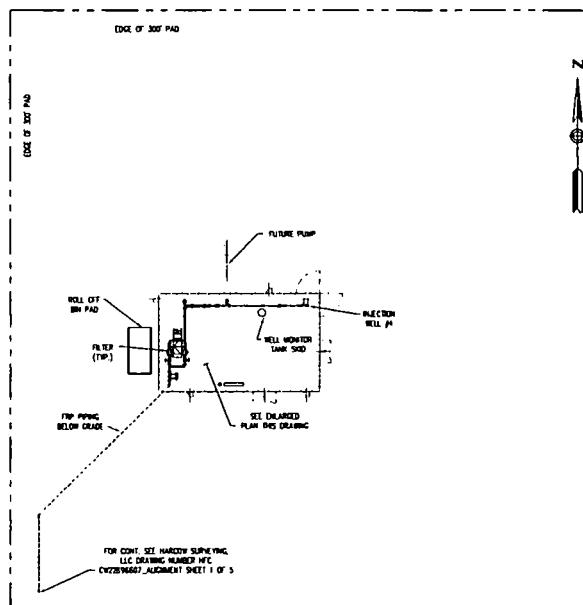

Company No.	Map No. of	SCALE	
0XB	JAA	AS NOTED	
Date	Survey by	Planner, Remarks	
4/13/18	JAA	80-Z-03-D-01	

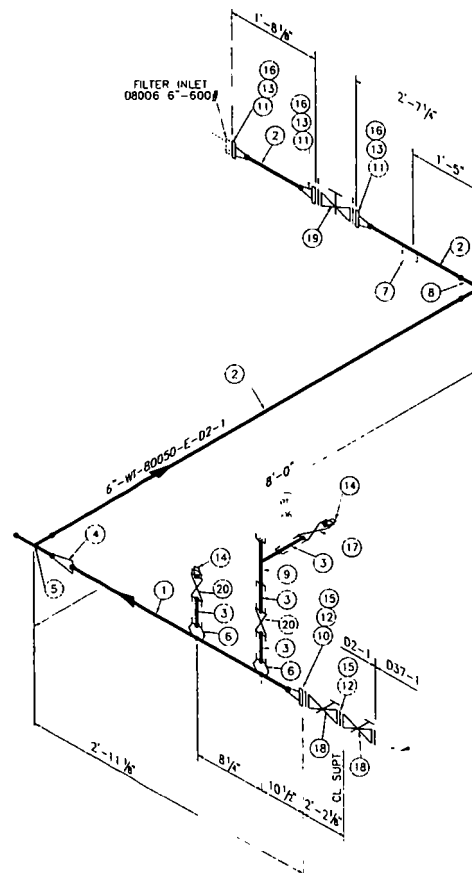

CONT ON DWG
WT-80050-1

NO.	SIZE	QTY	DESCRIPTION
1	8"	2LF	PIPE, CS. SMLS, S/80, ASTM A106 GR B
2	6"	12LF	PIPE, CS. SMLS, S/80, ASTM A106 GR B
3	1 1/2"	2LF	PIPE, CS. SMLS, S/160, ASTM A106 GR B
4	8"x6"	1	RED CONC, S/80, ASTM A234 GR WPB, ASME B16.9, BW
5	6"x6"	1	TEE, SIR, S/80, ASTM A234 GR WPB, ASME B16.9, BW
6	8"x4"	2	SOCKOLET, CLASS 3000, ASTM A105, ASME B16.11, ASME B1.20.1
7	6"	1	S-1, SEE DWG. 80-P-101-D-002
8	6"	1	ELL 90° LR, S/80, ASTM A234 GR WPB, ASME B16.9, BW
9	1 1/2"x1"	1	TEE, THRD, CLASS 3000, ASTM A105, ASME B16.11, ASME B1.20.1
10	8"	1	FLG. RFWN; CLASS 600, S/80 BORE, ASTM A105, ASME B16.9
11	6"	3	FLG. RFWN, CLASS 600, S/80 BORE, ASTM A105, ASME B16.9
12	8"	2	GASKET, CLASS 600, RF, SPIRAL WOUND, 304 SS FLEXIBLE GRAPHITE (WRI OR CGI) ASME B16.20
13	6"	3	GASKET, CLASS 600, RF, SPIRAL WOUND, 304 SS FLEXIBLE GRAPHITE (WRI OR CGI) ASME B16.20
14	1 1/2"	2	PLUG, THRD, ASTM A105, SOLID FS, ASME B1.20.1
15	1 1/2"	2	(12) STUD BOLTS, ASTM A193 GR B7 W/ ASTM A194 GR 2H HEAVY HEX NUTS (7/8" LG)
16	1"	3	(12) STUD BOLTS, ASTM A193 GR B7 W/ ASTM A194 GR 2H HEAVY HEX NUTS (6 1/2" LG)
17	1 1/2"	1	GATE VALVE, CLASS 800, THRD, ASTM A105 W/ 13 CR TRIM, HF ST (GA08CB100)
18	8"	2	GATE VALVE, RF, CLASS 600, ASTM A216 GR WCB, W/13 CR TRIM, HF ST, FP (GA06CB501) (2'-2" F-F)
19	6"	1	GATE VALVE, RF, CLASS 600, ASTM A216 GR WCB, W/13 CR TRIM, HF ST, FP (GA06CB501) (1'-10" F-F)
20	1 1/2"	2	GATE VALVE, CLASS 800, SW x THRD, ASTM A105 W/ 13 CR TRIM, HF ST (GA08CB200)

1. CONTRACTOR SHALL FIELD VERIFY ALL DIMENSIONS PRIOR TO FABRICATION
2. ALL FIELD CORRECTIONS MUST BE APPROVED BY HOWE ENGINEER
5. SEE HOWE ENGINEER SPECIFICATION FOR ADDITIONAL DETAIL

HC 4







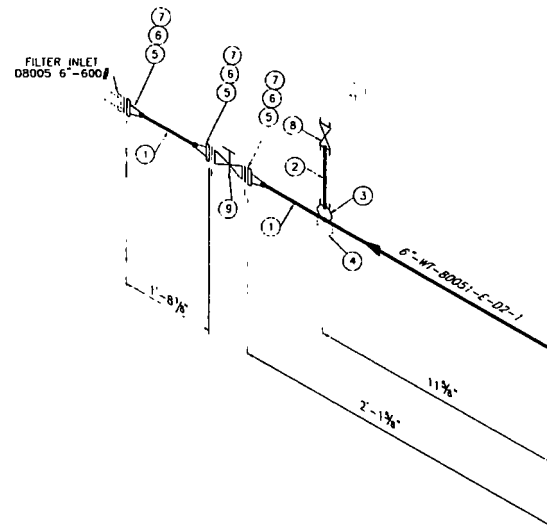

CONT ON DWG
WT-80050-2



NO.	SIZE	QTY	DESCRIPTION
1	6"	3LF	PIPE, CS. SMLS. 5/80, ASTM A106 GR B
2	1 1/2"	1LF	PIPE, CS. SMLS. 5/160, ASTM A106 GR B
3	6"x2"	1	SOCKOLET, CLASS 3000, ASTM A105, ASME B16.11, ASME B1.20.1
4	6"	1	S-1, SEE DWG. 80-P-101-D-002
5	6"	3	FLG. RFWN, CLASS 600, 5/80 BORE, ASTM A105, ASME B16.5
6	6"	3	GASKET, CLASS 600, RF, SPIRAL WOUND, 304 SS FLEXIBLE GRAPHITE (WRI OR COI) ASME B16.20
7	1"	3	(12) STUD BOLTS, ASTM A193 GR B7 W/ ASTM A194 GR 2H HEAVY HEX NUTS (64" LG)
8	1 1/2"	1	GATE VALVE, CLASS 800, SW x THRD, ASTM A105 W/13 CR TRIM, HF ST (GA08CB200)
9	6"	1	GATE VALVE, RF, CLASS 600, ASTM A216 GR WCB, W/13 CR TRIM, HF ST, FP (GA06CB501) (1'-10" F-F)





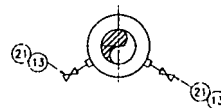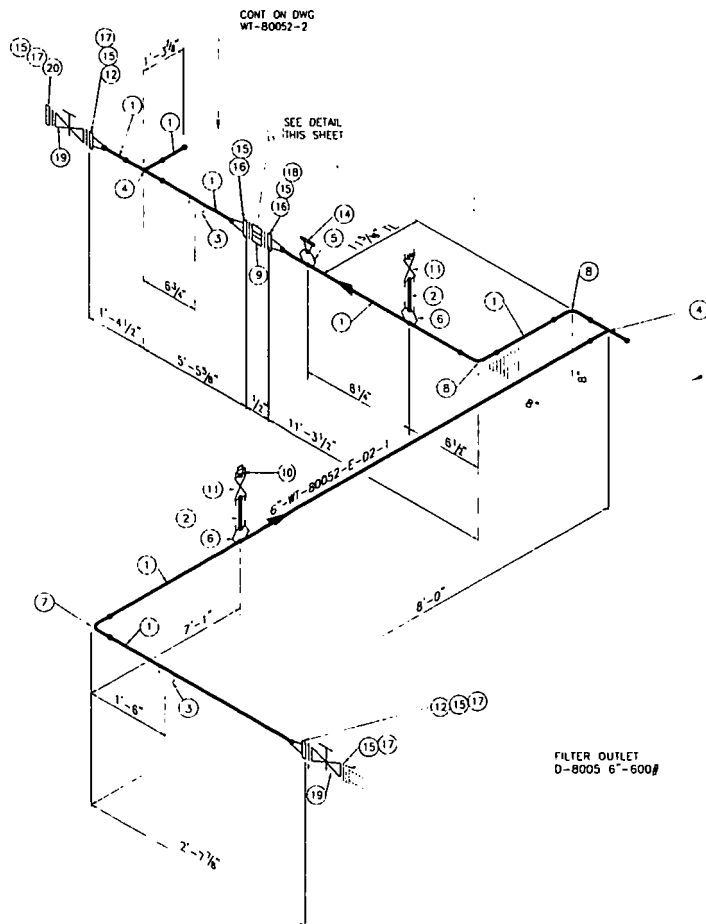

FE-500

CONT ON DWG
WT-8005.3

FILTER OUTLET
D-8005 6"-600#

BILL OF MATERIALS

NO.	SIZE	QTY	DESCRIPTION
1	6"	26LF	PIPE, CS. SMLS, 5/80, ASTM A106 GR B
2	3"	1LF	PIPE, CS. SMLS, 5/160, ASTM A106 GR B
3	6"x6"	2	S-1, SEE DWG. 80-P-101-D-002
4	6"x6"	2	TEE, SIR, S/80, ASTM A234 GR WPB, ASME B16.9, BW
5	6"x1 1/2"	1	WELDOLET, S/80, ASTM A234 GR WPB, ASME B16.9, BW
6	6"x1 1/2"	2	SOCKOLET, CLASS 3000, ASTM A105, ASME B16.11, ASME B1.20.1
7	6"	1	ELL 90° LR, S/80, ASTM A234 GR WPB, ASME B16.9, BW
8	6"	2	ELL 45° LR, S/80, ASTM A234 GR WPB, ASME B16.9, BW
9	6"	1	ORIFICE PLATE, CLASS 600, FE-500 (1" THICK)
10	3"	1	PLUG, THRD, ASTM A105, SOLID FS, ASME B1.20.1
11	3"	2	GATE VALVE, CLASS 800, SW + THRD, ASTM A105 W/ 13 CR TRIM, HF ST (CA08CB200)
12	6"	2	FLG. RFWN, CLASS 600, S/80 BORE, ASTM A105, ASME B16.5
13	3"	2	GATE VALVE, CLASS 800, THRD, ASTM A105 W/13 CR TRIM, HF ST (CA08CB100)
14	1 1/2"	1	FLG. RFWN, CLASS 600, S/80 BORE, ASTM A105, ASME B16.5
15	6"	6	GASKET, CLASS 600, RF, SPIRAL WOUND, 304 SS FLEXIBLE GRAPHITE (WRI OR CGI) ASME B16.20
16	6"	1	(2) ORIFICE FLANGE, RFWN, CLASS 600, S/80 BORE, ASTM A105, ASME B16.5, W/1/2" TAPS
17	1"	4	(12) STUD BOLTS, ASTM A193 GR B7 W/ ASTM A194 GR 2H HEAVY HEX NUTS (6" LG)
18	1"	1	(12) STUD BOLTS, ASTM A193 GR B7 W/ ASTM A194 GR 2H HEAVY HEX NUTS (7 1/2" LG)
19	6"	2	GATE VALVE, RF, CLASS 500, ASTM A216 GR WCB, W/13 CR TRIM, HF ST, FP (CA06CB501) (1'-10" F-F)
20	6"	1	BLIND FLANGE, CLASS 600, RF, ASTM A105 ASME B16.5
21	3"	1LF	PIPE, CS. SMLS, S/160, ASTM A106 GR B

1403

- 1 CONTRACTOR SHALL FIELD VERIFY ALL DIMENSIONS PRIOR TO FABRICATION
2 ALL FIELD CHANGE MUST BE APPROVED BY HOUGHTON/ITIL
3 HYDROTEST ALL PIPING & VALVES FOR A MINIMUM OF 4 HOURS,
4 @ 1.5 - 5000 - 225 PSI
5 SEE HOUGHTON/ITIL SPECIFICATIONS FOR ADDITIONAL DETAILS





NORWEST ENGINEERING

11 E	8
------	---



14	15	16	

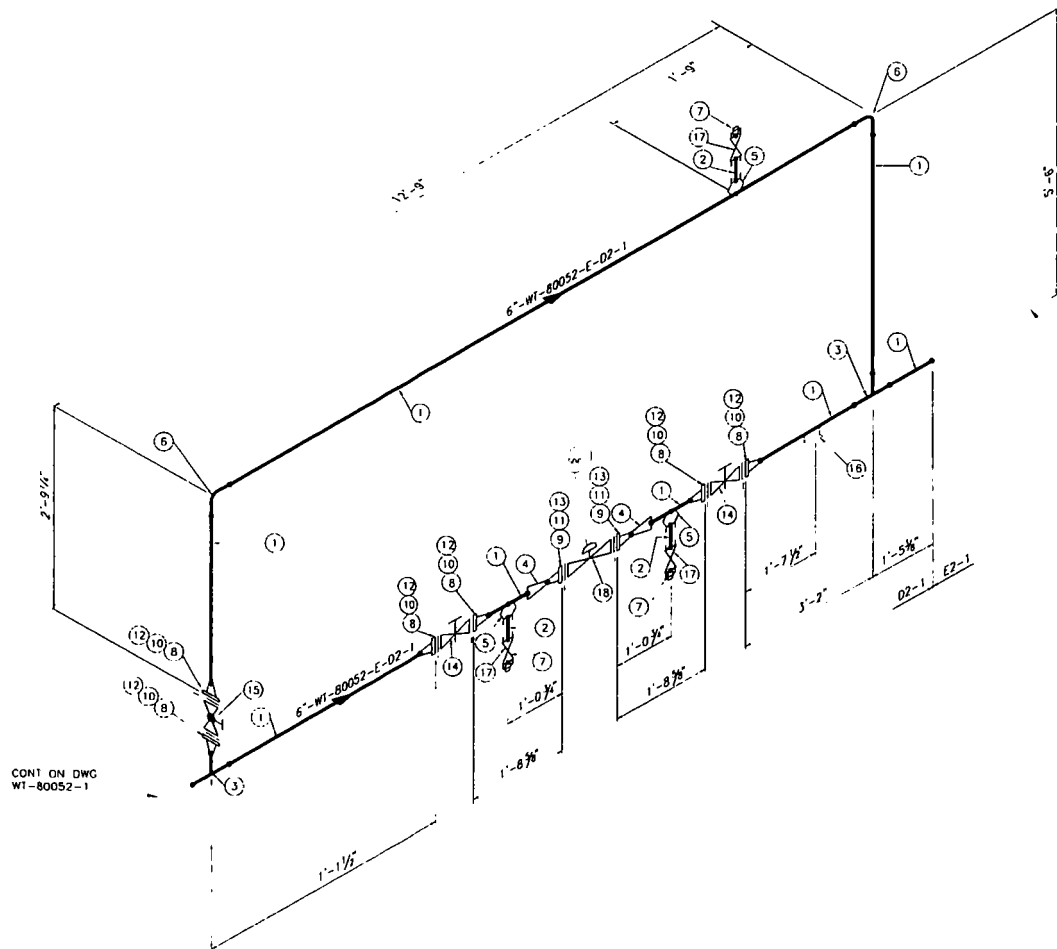

CONT ON DWG
WT-80052-3

CONT ON DWG
WT-80052-1

BILL OF MATERIALS

NO.	SIZE	QTY	DESCRIPTION
1	6"	22LF	PIPE, CS. SMLS, S/80, ASTM A106 GR B
2	2"	2LF	PIPE, CS. SMLS, S/160, ASTM A106 GR B
3	6"x6"	2	TEE, STR, S/80, ASTM A234 GR WPB, ASME B16.9, BW
4	6"x4"	2	RED CONC, S/80, ASTM A234 GR WPB, ASME B16.9, BW
5	6"x4"	3	SOCKET, CLASS 3000, ASTM A105, ASME B16.11, ASME B1.20.1
6	6"	2	ELL, 90° LR, S/80, ASTM A234 GR WPB, ASME B16.9, BW
7	2"	3	PLUG, THRD, ASTM A105, SOLID FS, ASME B1.20.1
8	6"	6	FLG, RFWN, CLASS 600, S/80 BORE, ASTM A105, ASME B16.5
9	4"	2	FLG, RFWN, CLASS 600, S/80 BORE, ASTM A105, ASME B16.5
10	6"	6	GASKET, CLASS 600, RF, SPIRAL WOUND, 304 SS FLEXIBLE GRAPHITE (WRI OR CGI) ASME B16.20
11	4"	2	GASKET, CLASS 600, RF, SPIRAL WOUND, 304 SS FLEXIBLE GRAPHITE (WRI OR CGI) ASME B16.20
12	1"	6	(12) STUD BOLTS, ASTM A193 GR B7 W/ ASTM A194 GR 2H HEAVY HEX NUTS (64" LG)
13	2"	2	(8) STUD BOLTS, ASTM A193 GR B7 W/ ASTM A194 GR 2H HEAVY HEX NUTS (52" LG)
14	6"	2	GATE VALVE, RF, CLASS 600, ASTM A216 GR WCB, W/13 CR TRIM, HF ST, FP (GA06CB501) SCH 80 (1'-10" F-F)
15	6"	1	GLOBE VALVE, RF, CLASS 600, ASTM A216 GR WCB, W/13 CR TRIM, HF ST (GL06CB500) SCH 80 (1'-10" F-F)
16	6"	1	S-1, SEE DWG. 80-P-101-D-002
17	2"	3	GATE VALVE, CLASS 800, SW x THRD, ASTM A105 W/ 13 CR TRIM, HF ST (GA08CB200)
18	4"	1	CONTROL VALVE, RF, CLASS 600, PV-505 (1'-3 1/2" F-F)

NOTES

- CONTRACTOR SHALL FIELD VERIFY ALL DIMENSIONS PRIOR TO FABRICATION. ALL FIELD HAND-UPS MUST BE APPROVED BY HULL CONTRACTOR.
- HYDROTEST ALL PIPING & VALVE FOR A MINIMUM OF 4 HOURS @ 1.50X DESIGN PRESSURE.
- SEE HULL CONTRACTOR SPECIFICATIONS FOR ADDITIONAL DETAILS.

(EFFLUENT WATER)



NORWEST ENGINEERING

FILE #

DESIGNED BY: JAA

APPROVED BY: JAA

CHECKED BY: JAA

DATE: 5/10/15

SCALE: 1"=10'

PROJECT: NAVAJO REFINING CO.

LOCATION: HULL

REVISION: 1

DATE: 5/10/15

BY: JAA

DATE: 5/10/15

BY: JAA

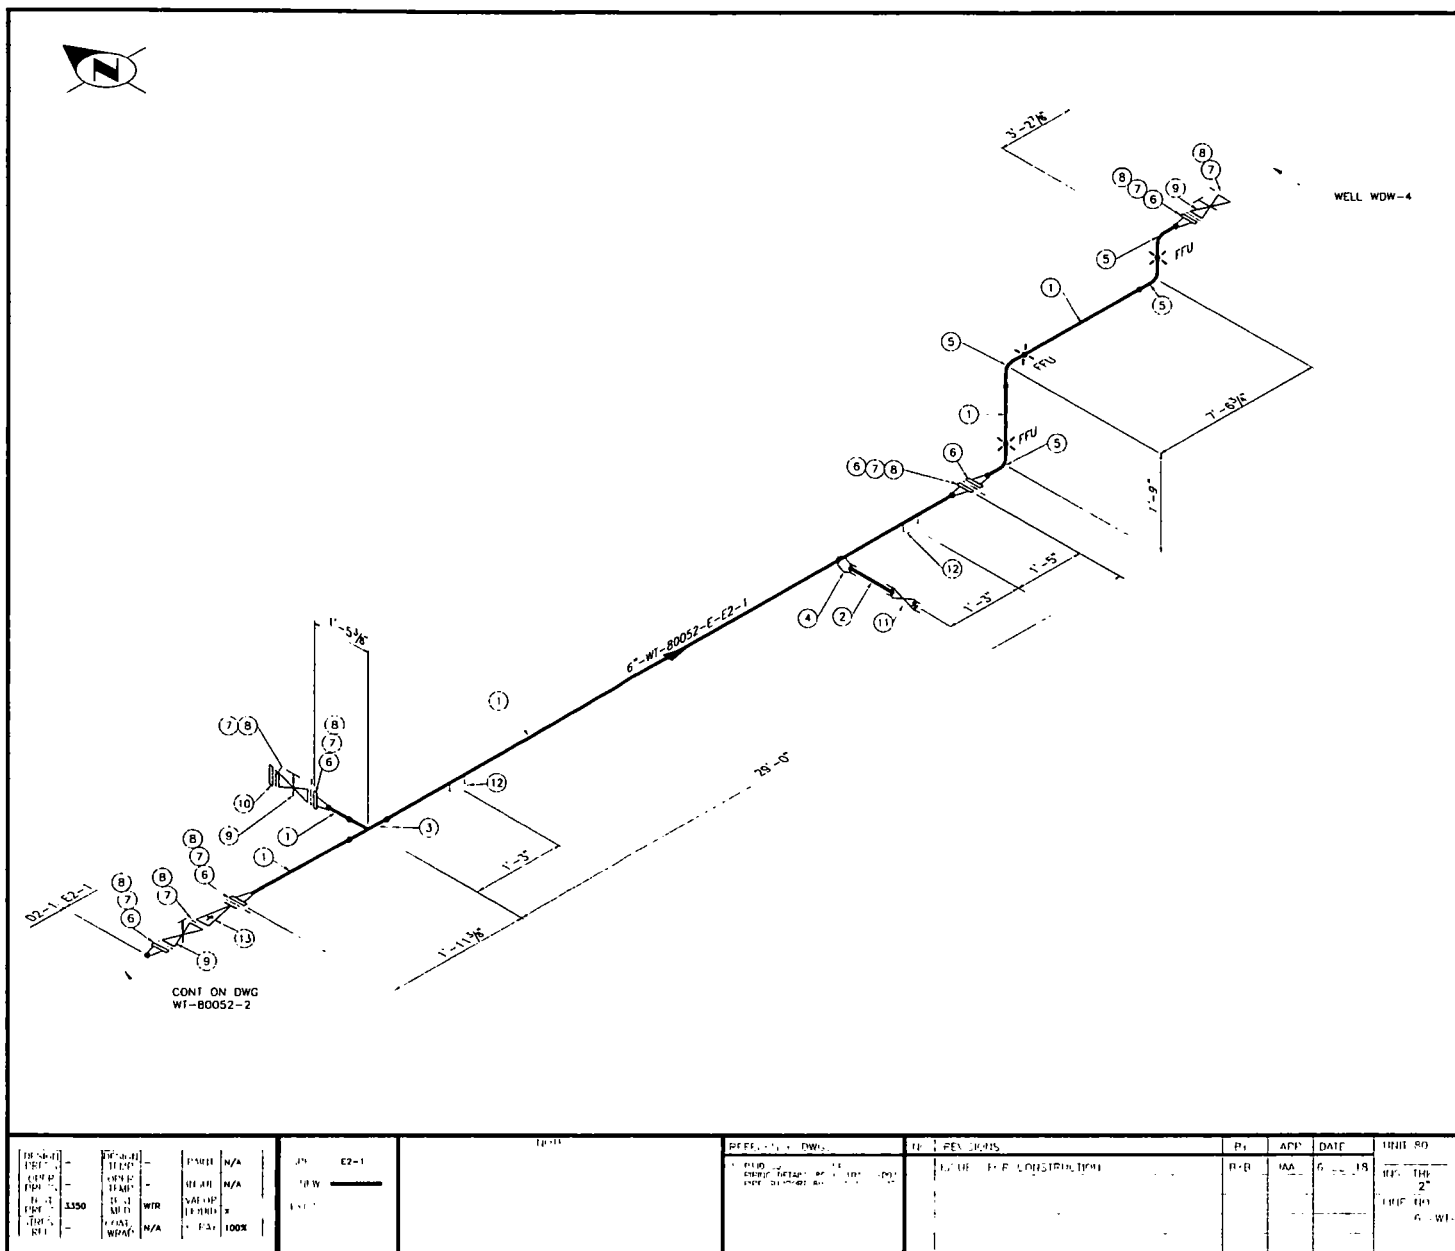

BILL OF MATERIALS			
NO.	SIZE	QTY	DESCRIPTION
1	6"	37LF	PIPE, CS. SMLS, S/160, ASTM A106 GR B
2	3"	1LF	PIPE, CS. SMLS, S/160, ASTM A108 GR B
3	6"X6"	1	TEE, STR, S/160, ASTM A234 GR WPB, ASME B16.9, BW
4	6"-1/2"	1	SOCKET, CLASS 6000, ASTM A105, ASME B16.11, ASME B1.20.1
5	6"	4	ELL 90° LR, S/160, ASTM A234 GR WPB, ASME B16.9, BW
6	6"	6	FLC, RFWN, CLASS 900, S/160 BORE, ASTM A105, ASME B16.5
7	6"	8	GASKET, CLASS 900, RF, SPIRAL WOUND, 304 SS FLEXIBLE GRAPHITE (WRI OR COI) ASME B16.20
8	1 1/2"	8	(12) STUD BOLTS, ASTM A193 GR B7 W/ ASTM A194 GR 2H HEAVY HEX NUTS (7/8" LG)
9	6"	3	GATE VALVE, RF, CLASS 900, ASTM A216 GR WCB, W/13 CR TRIM, HF ST, FP (GA09CB500) SCH 120 (2'-0" F-F)
10	6"	1	BLIND FLANGE, CLASS 900, RF, ASTM A105, ASME B16.5
11	3"	1	GATE VALVE, CLASS 1500, SW x THRD, ASTM A105 W/ 13 CR TRIM, HF ST (GA15CB200)
12	6"	2	S-1, SEE DWG. 80-P-101-D-002
13	6"	1	CHECK VALVE, RF, CLASS 900, ASTM A216 GR WCB, W/13 CR TRIM, HF ST (CS09CB500) (2'-0" F-F)

1. CONTRACTOR SHALL FIELD VERIFY ALL DIMENSIONS PRIOR TO FABRICATION
ALL FIELD CHANGES MUST BE APPROVED BY HOULIHAN/ENGINEER

2. HYPOTEST ALL PIPING & VALVE FOR A MINIMUM OF 4 HOURS
@ 1,000 / 3,350 PSI
SEE HOULIHAN/ENGINEER SPECIFICATIONS FOR ADDITIONAL DETAILS.

(EFFLUENT WATER)



NORWEST ENGINEERING




NAVAJO REFINING CO.
 P.O. DRAWER 153
 ARTESIA, NEW MEXICO

IOR ID PV-0976	REV 0
DWG ID WT-50052-3	SHT 3 OF 3

1	2	
---	---	---	---	---	---	---	---	---	----	----	-----	-----	



CONT. ON DWG
WT-80052-1

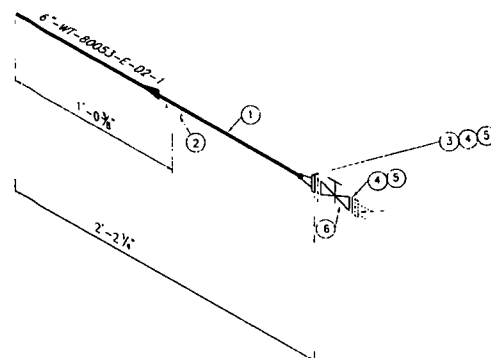

FILIER OUTLET
D-8006 6\"/>

BILL OF MATERIALS

NO.	SIZE	QTY	DESCRIPTION
1	6"	3LF	PIPE, CS. SMLS, S/80, ASTM A106 GR B
2	6"	1	S-1, SEE DWG. 80-P-101-D-002
3	6"	1	FLG. RFWN. CLASS 600, S/80 BORE, ASTM A105, ASME B16.5
4	6"	2	GASKET, CLASS 600, RF, SPIRAL WOUND, 304 SS FLEXIBLE GRAPHITE (WRI OR CCI) ASME B16.20
5	1"	2	(12) STUD BOLTS, ASTM A193 GR B7 W/ ASTM A194 GR 2H HEAVY HEX NUTS (6 1/2" LG)
6	6"	1	GATE VALVE, RF, CLASS 600, ASTM A216 GR WCB, W/13 CR TRIM, HF ST, FP (GA06CB500) (1'-10" F-F)

NOTES

- CONTRACTOR SHALL FIELD VERIFY ALL DIMENSIONS PRIOR TO FABRICATION
- ALL FIELD CHANGES MUST BE APPROVED BY HOLLFRONTIER
- HYDROTEST ALL PIPING & VALVES FOR A MINIMUM OF 4 HOURS @ 1.5 X 600# @ 225 PSI
SEE HOLLFRONTIER SPECIFICATIONS FOR ADDITIONAL DETAIL

(EFFLUENT WATER)





NORWEST ENGINEERING

FILE #

CONSULTING ENGINEERS

NOTED: 06/04/01 EV-0376


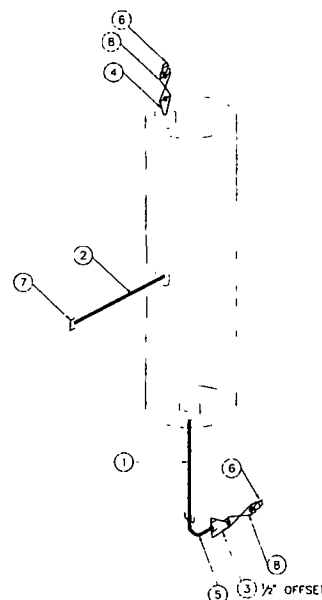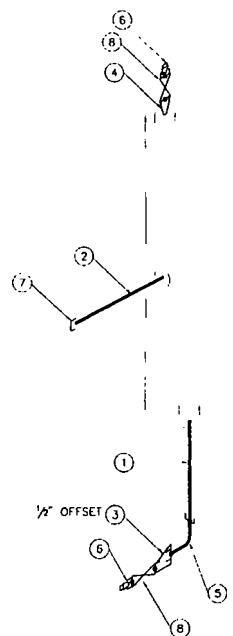


NO.	SIZE	QTY	DESCRIPTION
1	2"	1LF	PIPE, CS. SMLS. 5/80, ASTM A106 GR B
2	1"	1LF	PIPE, CS. SMLS. 5/80, ASTM A106 GR B
3	2"x1"	2	SWAGE ECC, S/80, ASTM A234 GR WPB, ASME B16.9, TBE
4	1"x2"	2	SWAGE CONC. STR. S/80, ASTM A234 GR WPB, ASME B16.9, TBE
5	2"	2	90° ELL. THRD. CLASS 3000, ASTM A105, ASME B16.11, ASME B1.20.1
6	1"	4	PLUG, THRD. ASTM A105, SOLID FS, ASME B1.20.1
7	1"	2	CAP. THRD. CLASS 3000, ASTM A105, ASME B16.11, ASME B1.20.1
8	1"	4	GATE VALVE, CLASS 800, THRD, ASTM A105 W/ 13 CR TRIM, HF ST (GA08CB100)

1. CONTRACTOR SHALL FIELD VERIFY ALL DIMENSIONS PRIOR TO FABRICATION.
ALL FIELD CHANGES MUST BE APPROVED BY HOUZ STATIONER.

3. HYDROTEST ALL PIPING & VALVES FOR A MINIMUM OF 4 HOURS.
5. 1" BOPG - 15 PSI
SEE HOUZ STATIONER SPECIFICATIONS FOR ADDITIONAL DETAILS


	NORWEST ENGINEERING	THE A

[illegible]

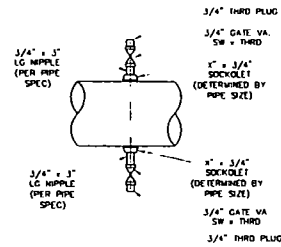


TYP 3/4" VENT & DRAIN CONNECTION

DETAIL 1
NTS

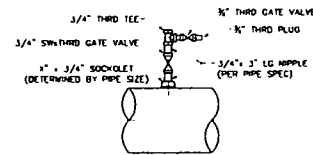


PT
DETAIL 2
NTS

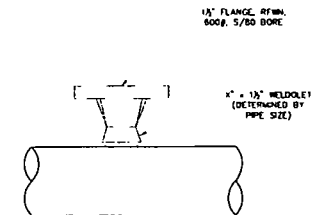

TW
DETAIL 3
NTS

NORWEST ENGINEERING CONSULTING ENGINEERS		11.E. 01/03/2018
NAVAJO REFINING CO. ENGINEERING DEPARTMENT P.O. BOX 150 ARTESIA, NEW MEXICO		
DRAWING TITLE WDW-4 PROJECT PIPING STANDARD DETAILS	SCALE NONE	PROJECT NUMBER 80-P-101-D-001
DATE 5/7/18	DRAWN BY JAA	CHECKED BY JAA

REV.	DESCRIPTION	DATE	BY	CHKD.	APP'D.	REVISION
0	ISSUED FOR CONSTRUCTION		JAA	JAA		

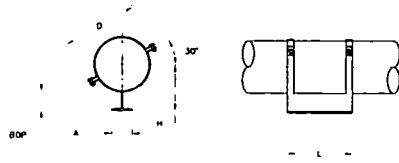

ITEM	QTY	UNIT	DESCRIPTION	REMARKS
1	1	EA	PIPE SUPPORT BRACKET	
2	1	EA	PIPE SUPPORT BRACKET	
PROJECT TITLE WDW-4 PROJECT PIPE SUPPORT DETAILS		DRAWN BY JAA
CHECKED BY JAA		DATE 5/7/10
APPROVED BY JAA		SCALE NONE
PROJECT FOR CONSTRUCTION YES		PROJECT NUMBER 80-P-101-D-002