

MAR 19 2019

Intent ☒ As Drilled ☐

RECEIVED

API # 30-015-45800		
Operator Name: APACHE CORPORATION	Property Name: PALMILLO 3 STATE	Well Number 242H

Kick Off Point (KOP)

UL I	Section 3	Township 19S	Range 28E	Lot	Feet 2073	From N/S S	Feet 100	From E/W E	County EDDY
Latitude 32.6882572					Longitude -104.1559995			NAD 83	

First Take Point (FTP)

UL I	Section 3	Township 19S	Range 28E	Lot	Feet 2073	From N/S S	Feet 100	From E/W E	County EDDY
Latitude 32.6882572					Longitude -104.1559995			NAD 83	

Last Take Point (LTP)

UL L	Section 3	Township 19S	Range 28E	Lot	Feet 2073	From N/S S	Feet 100	From E/W W	County EDDY
Latitude 32.6881107					Longitude -104.1721749			NAD 83	

Is this well the defining well for the Horizontal Spacing Unit? ☐


Is this well an infill well? ☐

If infill is yes please provide API if available, Operator Name and well number for Defining well for Horizontal Spacing Unit.

API #		
Operator Name:	Property Name:	Well Number

KZ 06/29/2018

APACHE CORPORATION
PALMILLO 3 STATE #242H
(1898' FSL & 180' FEL)
SECTION 3, T19S, R28E
N. M. P. M., EDDY COUNTY, NEW MEXICO

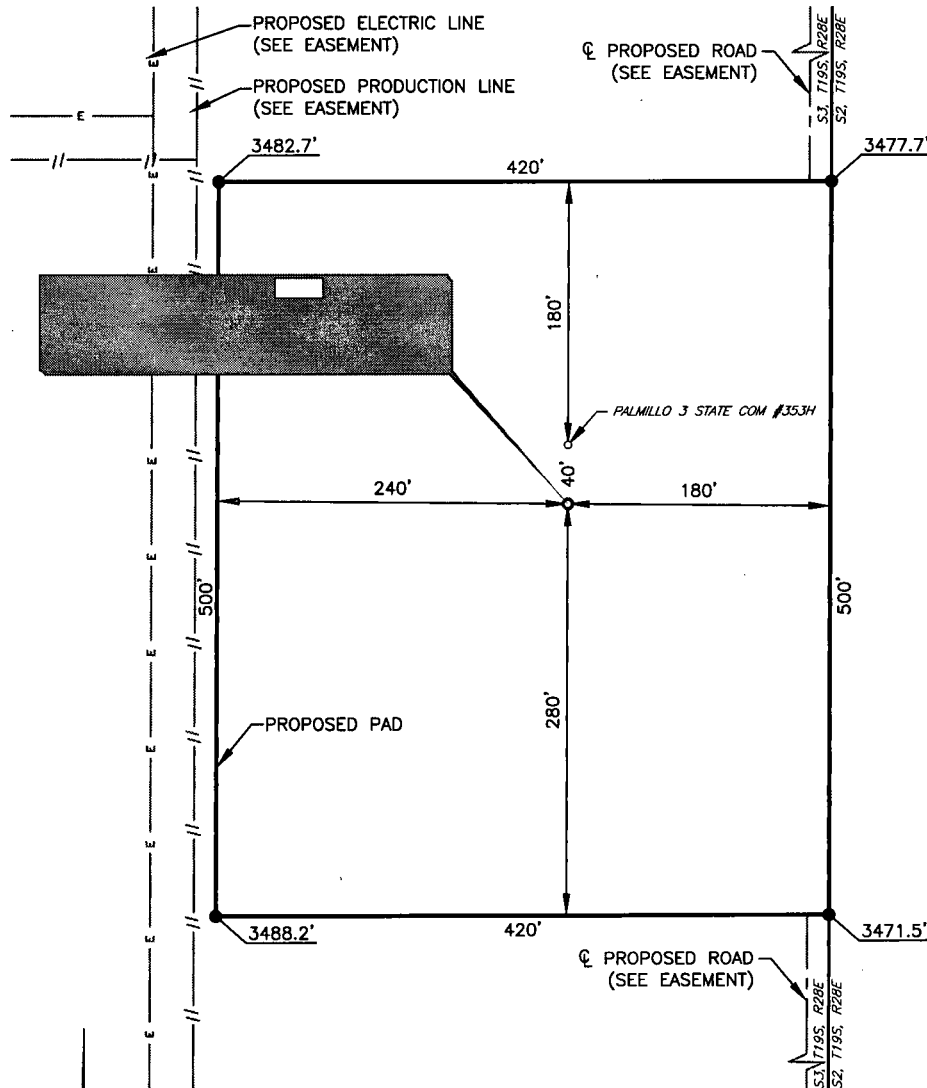

DIRECTIONS TO LOCATION

From the intersection between CR-246 (Millman Rd.) and CR-235 (Curry Comb Rd.),
 Go Southeast on CR-235 approx. 0.9 miles to proposed road on the left;
 Go North on proposed road approx. 0.6 miles to proposed location on the left.

THIS IS NOT A BOUNDARY SURVEY, APPARENT PROPERTY CORNERS AND
 PROPERTY LINES ARE SHOWN FOR INFORMATION ONLY, BOUNDARY DATA IS
 SHOWN FROM A PREVIOUS SURVEY REFERENCED HEREON.

I, Jeffrey L. Fansler, a N. M. Professional Surveyor, hereby certify
 that I prepared this plat from an actual survey made on the
 ground under my direct supervision, said survey and plat meet
 the Min. Stds. for Land Surveying in the State of N. M. and are
 true and correct to the best of my knowledge and belief.

Jeffrey L. Fansler
 Jeffrey L. Fansler NM PS 10034



SCALE: 1" = 100'
 0 50' 100'

BEARINGS ARE GRID NAD 83
 NM EAST
 DISTANCES ARE HORIZ. GROUND.

Copyright 2018 - All Rights Reserved

NO.	REVISION	DATE
1		
2		
3		
4		

RRC


SURVEYING, LLC

701 S. CECIL ST., HOBBS, NM 88240 (575) 964-8200

SCALE: 1" = 100'
SURVEYED BY: AB/RU
DRAWN BY: CAR
APPROVED BY: JLF
JOB NO.: LS18121368
SHEET: 242 PAD

VICINITY MAP

NOT TO SCALE

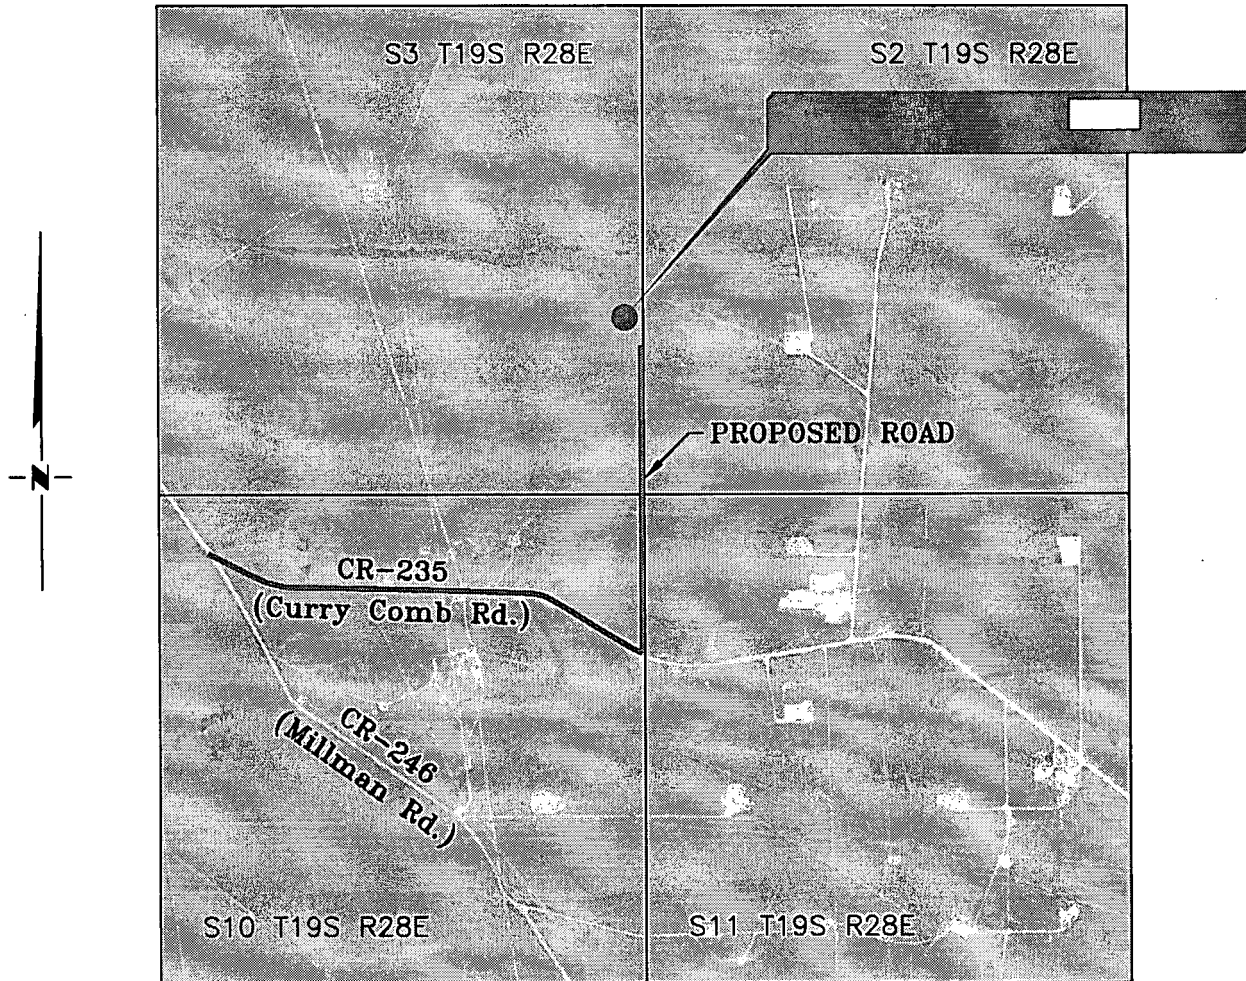

**SECTION 3, TWP. 19 SOUTH, RGE. 28 EAST,
N. M. P. M., EDDY COUNTY, NEW MEXICO**

OPERATOR: Apache Corporation
LEASE: Palmillo 3 State
WELL NO.: 242H

LOCATION: 1898' FSL & 180' FEL
ELEVATION: 3479'

Copyright 2018 - All Rights Reserved

DATE: 01-08-2018		
NO.	REVISION	DATE
1		
2		
3		
4		

RRC

SURVEYING, LLC

701 S. CECIL ST., HOBBS, NM 88240 (575) 964-8200

SCALE: 1" = 2000'

SURVEYED BY: AB/RU

DRAWN BY: CAR


APPROVED BY: JLF

JOB NO.: LS18121368

SHEET: 242 VM

RRC

SURVEYING, LLC
701 S. CEDAR STREET
HOUSTON, TX 77001-1200 281-441-8700

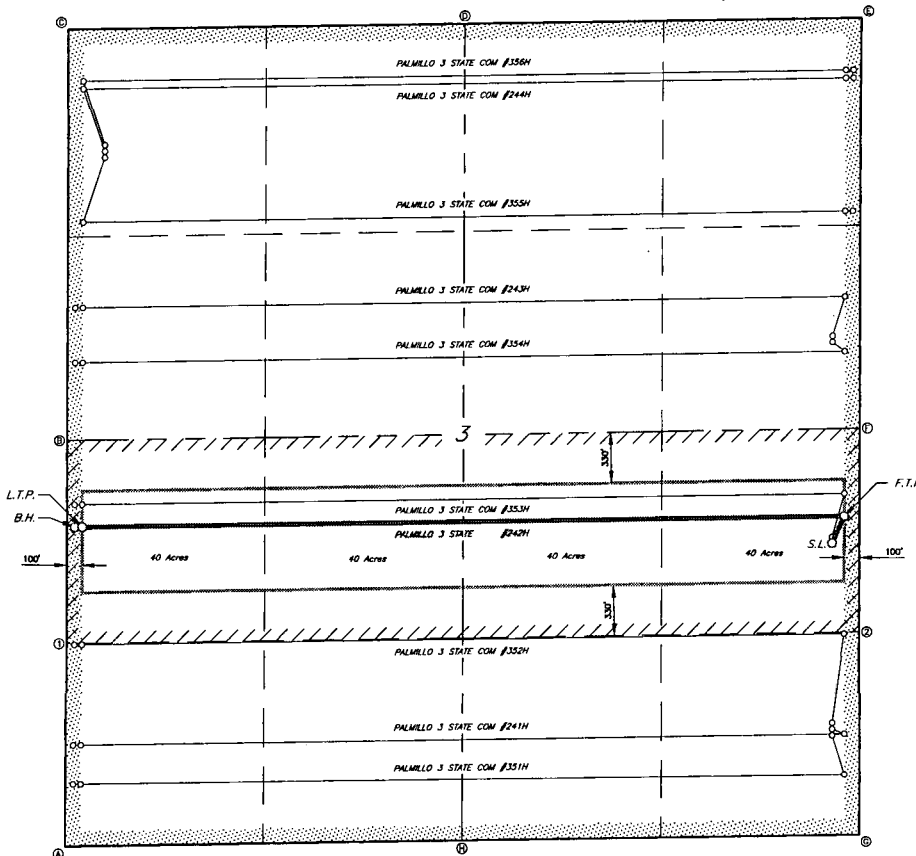

GEODETIC DATA
NAD 83 GRID - NM EAST
SURFACE LOCATION (S.L.)
N 613586.8 - E 595612.8
LAT:32.6877739° N
LONG:104.1562662° W
FIRST TAKE POINT (F.T.P.)
N 614164.8 - E 595694.3
LAT:32.6885572° N
LONG:104.1559995° W
LAST TAKE POINT (L.T.P.)
N 614103.5 - E 595918.0
LAT:32.6881107° N
LONG:104.1721749° W
BOTTOM HOLE (B.H.)
N 614102.9 - E 595858.0
LAT:32.6881003° N
LONG:104.1723374° W

CORNER DATA
NAD 83 GRID - NM EAST
A: FOUND BRASS CAP "1941"
N 612029.5 - E 590800.8
B: FOUND BRASS CAP "1941"
N 614865.5 - E 595822.7
C: FOUND BRASS CAP "1941"
N 617316.8 - E 595847.2
D: FOUND BRASS CAP "1941"
N 617350.7 - E 593436.5
E: FOUND BRASS CAP "1941"
N 617364.0 - E 595024.3
F: FOUND BRASS CAP "1941"
N 614733.6 - E 595999.8
G: FOUND BRASS CAP "1911"
N 612093.1 - E 595974.2
H: FOUND BRASS CAP "1941"
N 617080.8 - E 593387.2
CALCULATED POINTS
1: N 613547.0 - E 590811.8
2: N 613413.4 - E 595987.0

Copyright 2018 All Rights Reserved

APACHE CORPORATION

LEASE AREA FOR THE
PALMILLO 3 STATE #242H
SECTION 3, T10S, R22E
EDDY COUNTY, NEW MEXICO

SCALE: 1"=800'	SURVEYED BY: AR/RU	JOB No.: LS18121368
DATE: 01-08-2018	DRAWN BY: CAR	DWG: 242 LEASE
REV:	APPROVED BY: JLF	SHEET: 1 OF 1