

MAY 06 2019

DISTRICT II-ARTESIA O.C.D.

Form C-102

Revised August 1, 2011

Submit one copy to appropriate

District Office

☒ AMENDED REPORT

District I
1625 N. French Dr., Hobbs, NM 88240
Phone: (575) 393-6161 Fax: (575) 393-0720

District II
811 S. First St., Artesia, NM 88210
Phone: (575) 748-1283 Fax: (575) 748-9720

District III
1000 Rio Brazos Road, Aztec, NM 87410
Phone: (505) 334-6178 Fax: (505) 334-6170

District IV
1220 S. St. Francis Dr., Santa Fe, NM 87505
Phone: (505) 476-3460 Fax: (505) 476-3462

State of New Mexico
Energy, Minerals & Natural Resources Department
OIL CONSERVATION DIVISION
1220 South St. Francis Dr.
Santa Fe, NM 87505

WELL LOCATION AND ACREAGE DEDICATION PLAT

PRE-COMPLETION
AS-DRILLED PLAT

¹ API Number 30-015-45690		² Pool Code 98220	³ Pool Name PURPLE SAGE WOLF CAMP GAS POOL
⁴ Property Code 324956	⁵ Property Name DALMATIAN 3-2-23-27 FEE		⁶ Well Number 411H
⁷ OGRID No. 264289	⁸ Operator Name WPX ENERGY PERMIAN, LLC		⁹ Elevation 3,112'

¹⁰ Surface Location


UL or lot no.	Section	Township	Range	Lot Idn	Feet from the	North/South line	Feet from the	East/West line	County
L	3	23 S	27 E		2,336	SOUTH	1,194	WEST	EDDY

¹¹ Bottom Hole Location If Different From Surface

UL or lot no.	Section	Township	Range	Lot Idn	Feet from the	North/South line	Feet from the	East/West line	County
I	2	23 S	27 E		1,775	SOUTH	232	EAST	EDDY

¹² Dedicated Acres 640 AC S/2	¹³ Joint or Infill	¹⁴ Consolidation Code	¹⁵ Order No.
---	-------------------------------	----------------------------------	-------------------------

No allowable will be assigned to this completion until all interests have been consolidated or a non-standard unit has been approved by the division.

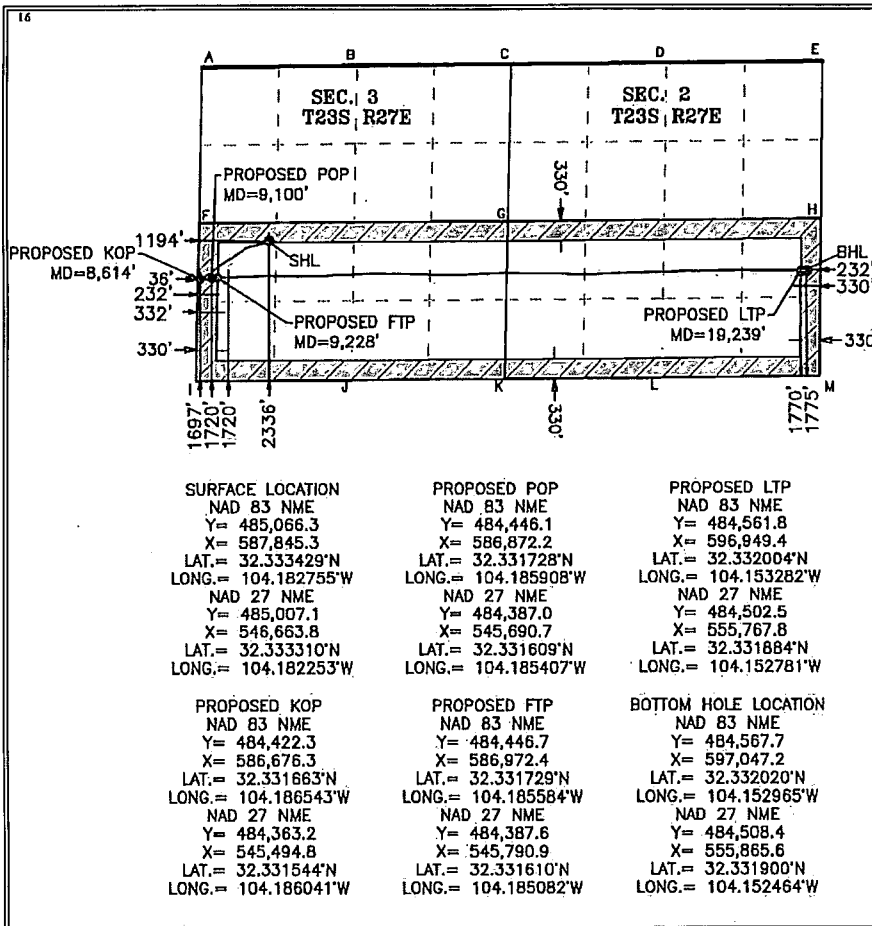¹⁷ OPERATOR CERTIFICATION

I hereby certify that the information contained herein is true and complete to the best of my knowledge and belief, and that this organization either owns a working interest or unleased mineral interest in the land including the proposed bottom hole location or has a right to drill this well at this location pursuant to a contract with an owner of such a mineral or working interest, or to a voluntary pooling agreement or a compulsory pooling order, heretofore entered by the division.

Dana Thompson 05-02-2019
Signature Date

Dana Thompson

Printed Name

dana.thompson@wpenergy.com

E-mail Address

¹⁸ SURVEYOR CERTIFICATION

I hereby certify that the well location shown on this plat was plotted from field notes of actual surveys made by me or under my supervision, and that the same is true and correct to the best of my belief.

05-02-2019

Date of Survey

Signature and Seal of
Professional Surveyor:

MARK DILLON HARP 23786


Certificate Number



TM

2018041046

COORDINATES

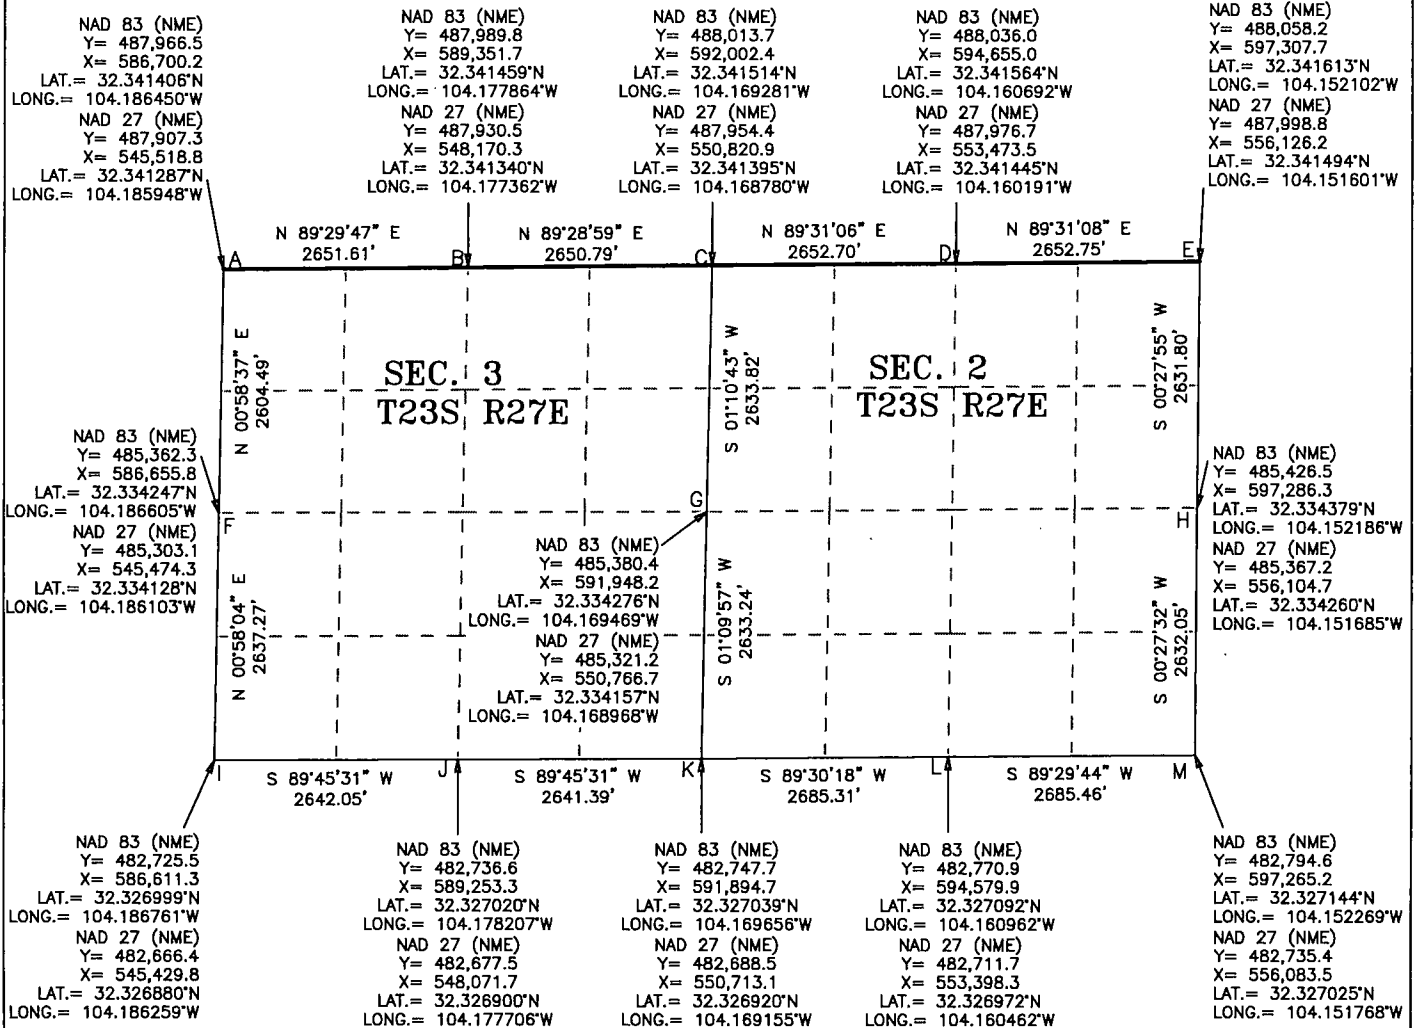

DALMATIAN 3-2-23-27 FEE 411H

SHL	PROPOSED KOP	PROPOSED POP	PROPOSED FTP	PROPOSED LTP	BHL
1,194' FWL & 2,336' FSL	36' FWL & 1,697' FSL	232' FWL & 1,720' FSL	332' FWL & 1,720' FSL	330' FEL & 1,770' FSL	232' FEL & 1,775' FSL
NAD 83 NME Y= 485,066.3 X= 587,845.3 LAT.= 32.333429°N LONG.= 104.182755°W	NAD 83 NME Y= 484,422.3 X= 586,676.3 LAT.= 32.331663°N LONG.= 104.186543°W	NAD 83 NME Y= 484,446.1 X= 586,872.2 LAT.= 32.331728°N LONG.= 104.185908°W	NAD 83 NME Y= 484,446.7 X= 586,972.4 LAT.= 32.331729°N LONG.= 104.185584°W	NAD 83 NME Y= 484,561.8 X= 596,949.4 LAT.= 32.332004°N LONG.= 104.153282°W	NAD 83 NME Y= 484,567.7 X= 597,047.2 LAT.= 32.332020°N LONG.= 104.152965°W
NAD 27 NME Y= 485,007.1 X= 546,663.8 LAT.= 32.333310°N LONG.= 104.182253°W	NAD 27 NME Y= 484,363.2 X= 545,494.8 LAT.= 32.331544°N LONG.= 104.186041°W	NAD 27 NME Y= 484,387.0 X= 545,690.7 LAT.= 32.331609°N LONG.= 104.185407°W	NAD 27 NME Y= 484,387.6 X= 545,790.9 LAT.= 32.331610°N LONG.= 104.185082°W	NAD 27 NME Y= 484,502.5 X= 555,767.8 LAT.= 32.331884°N LONG.= 104.152781°W	NAD 27 NME Y= 484,508.4 X= 555,865.6 LAT.= 32.331900°N LONG.= 104.152464°W



550 Bailey Ave., 205 - Fort Worth, TX 76107
 Ph: 817.349.9800 - Fax: 979.732.5271
 TBPE Firm 17957 | TBPLS Firm 10193887
 www.fscinc.net



0 1,000 2,000
 1" = 2,000 FEET



SECTIONS 3 AND 2, TOWNSHIP 23S, RANGE 27E, N.M.P.M.

COUNTY: EDDY STATE: N.M.

OPERATOR: WPX ENERGY PERMIAN, LLC

2018041046