

Intent ☐ As Drilled ☐

NM OIL CONSERVATION
ARTESIA DISTRICT

OCT 15 2019

API #

Operator Name: DEVON ENERGY PRODUCTION COMPANY, L.P.	Property Name: BELLOQ 11-2 FED STATE COM	RECEIVED Well Number 523H
--	---	---------------------------------

Kick-Off Point (KOP)

UL O	Section 11	Township 23S	Range 31E	Lot	Feet 50	From N/S FSL	Feet 2310	From E/W FEL	County EDDY
Latitude 32.31186					Longitude 103.7475			NAD 83	

First Take Point (FTP)

UL O	Section 11	Township 23S	Range 31E	Lot	Feet 100	From N/S SOUTH	Feet 2310	From E/W EAST	County EDDY
Latitude 32.3119970					Longitude 103.7475031			NAD 83	

Last Take Point (LTP)

UL B	Section 2	Township 23S	Range 31E	Lot 2	Feet 100	From N/S NORTH	Feet 2310	From E/W EAST	County EDDY
Latitude 32.3404548					Longitude 103.7475326			NAD 83	

Is this well the defining well for the Horizontal Spacing Unit? ☐ NO


Is this well an infill well? ☐ YES

If infill is yes please provide API if available, Operator Name and well number for Defining well for Horizontal Spacing Unit.

API #	Operator Name:	Property Name:	Well Number

KZ 06/29/2018

SECTION 11, TOWNSHIP 23 SOUTH, RANGE 31 EAST, N.M.P.M.
EDDY COUNTY, STATE OF NEW MEXICO
SITE MAP

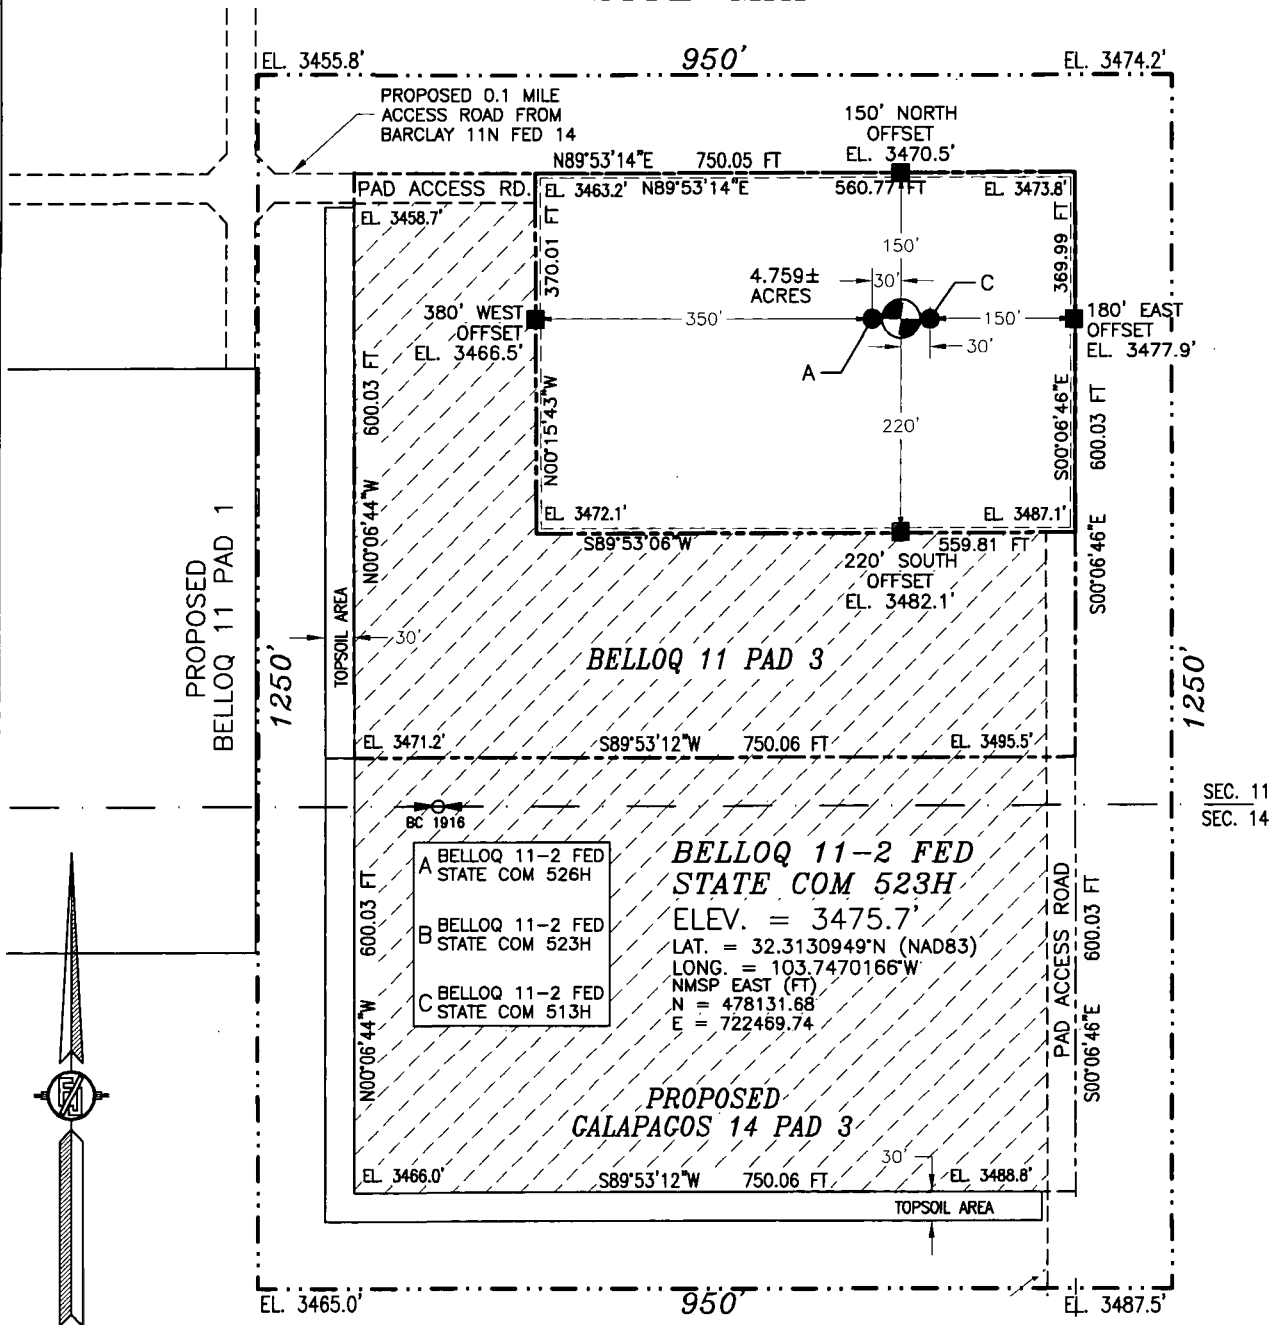

010 50 100 200

SCALE 1" = 100'

DIRECTIONS TO LOCATION

FROM STATE HIGHWAY 128 AND CR 798 (RED ROAD) GO NORTH ON CR 798 4.7 MILES, TURN LEFT (WEST) AT LEASE ROAD GO WEST 0.15 OF A MILE, ROAD BENDS RIGHT GO NORTHWEST 0.2 OF A MILE, TURN LEFT (SOUTHWEST) GO 0.4 OF A MILE, TURN LEFT (SOUTH) GO APPROX. 0.25 OF A MILE TO EXISTING PAD (BARCLAY 11N FED 14), AT EAST EDGE OF PAD IS ROAD LATH RED & WHITE FLAGGING, GO EAST APPROX. 0.1 OF A MILE TO LOCATION.

DEVON ENERGY PRODUCTION COMPANY, L.P.
BELLOQ 11-2 FED STATE COM 523H
LOCATED 500 FT. FROM THE SOUTH LINE
AND 2160 FT. FROM THE EAST LINE OF
SECTION 11, TOWNSHIP 23 SOUTH,
RANGE 31 EAST, N.M.P.M.
EDDY COUNTY, STATE OF NEW MEXICO

DECEMBER 20, 2018

SURVEY NO. 6183B

MADRON SURVEYING, INC. 301 SOUTH CANAL
(575) 234-3341

CARLSBAD, NEW MEXICO