

Intent ☒ As Drilled ☐

OCT 15 2019

API #

RECEIVED

Operator Name: DEVON ENERGY PRODUCTION COMPANY, L.P.	Property Name: BELLOQ 11-2 FED STATE COM	Well Number 516H
--	---	---------------------

Kick Off Point (KOP)

UL O	Section 11	Township 23S	Range 31E	Lot	Feet 200	From N/S FSL	Feet 2160	From E/W FWL	County EDDY
Latitude 32.312277					Longitude -103.747023				NAD 83

First Take Point (FTP)

UL O	Section 11	Township 23S	Range 31E	Lot	Feet 100	From N/S SOUTH	Feet 2160	From E/W EAST	County EDDY
Latitude 32.3119955					Longitude 103.7470177				NAD 83

Last Take Point (LTP)

UL B	Section 2	Township 23S	Range 31E	Lot 2	Feet 100	From N/S NORTH	Feet 2160	From E/W EAST	County EDDY
Latitude 32.3404544					Longitude 103.7470470				NAD 83

Is this well the defining well for the Horizontal Spacing Unit?

☐ NO

Is this well an infill well?

☒ YES


If infill is yes please provide API if available, Operator Name and well number for Defining well for Horizontal Spacing Unit.

API #

Operator Name:	Property Name:	Well Number
----------------	----------------	-------------

BENCH
MARKER #7

DRY HOLE
MARKER

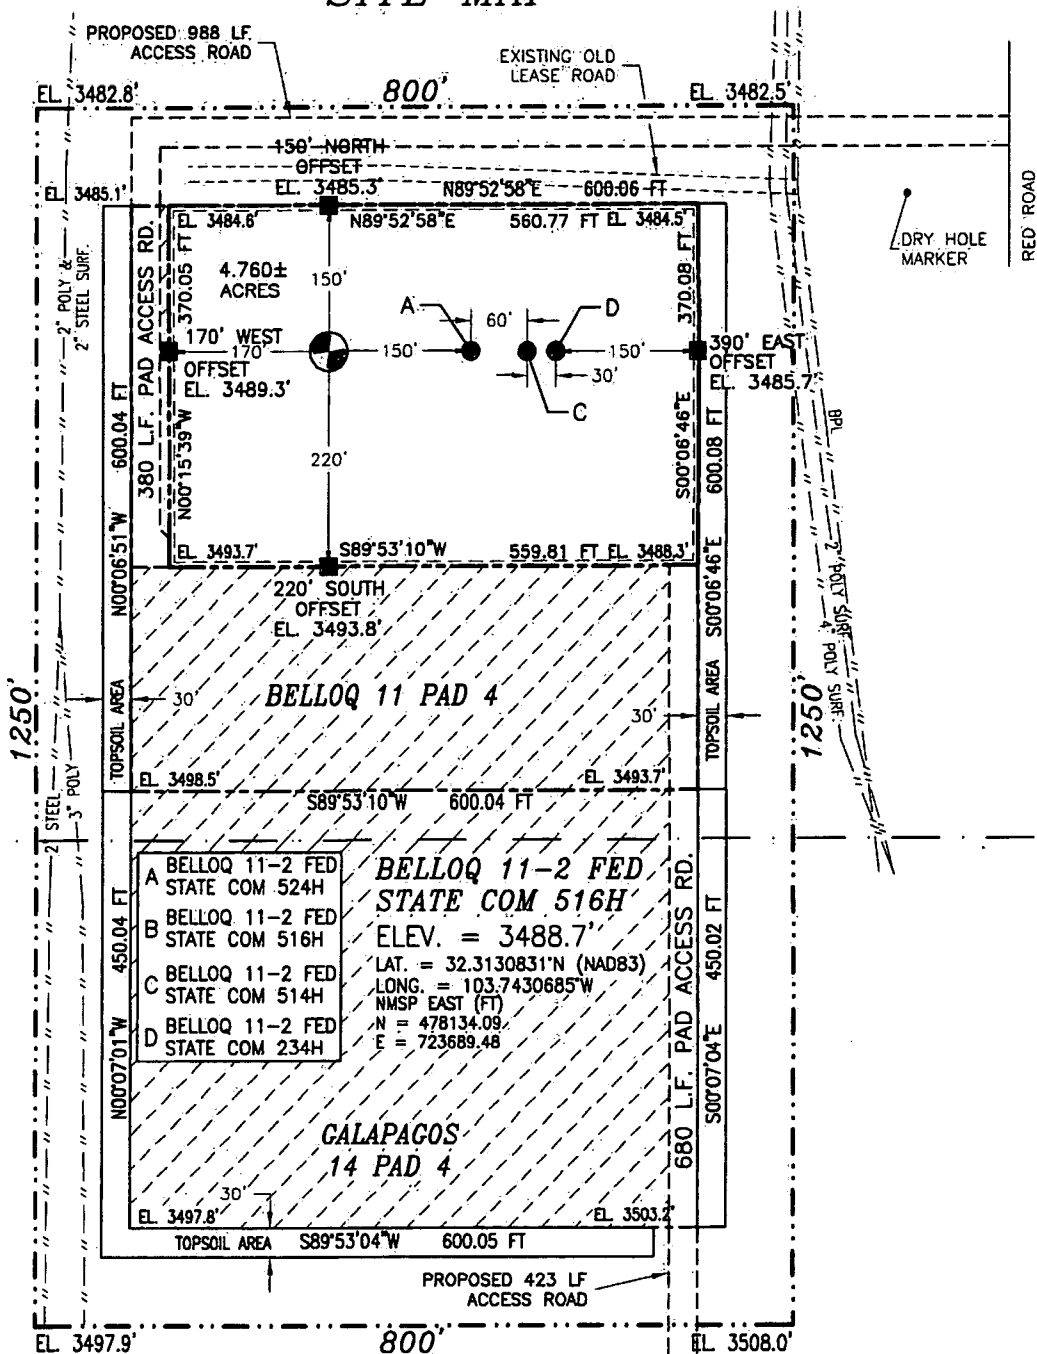

SCALE 1" = 200'

FROM STATE HIGHWAY 128 AND CR 798 (RED ROAD)
GO NORTH ON CR 798 APPROX. 4.0 MILES TO A ROAD
LATH WITH RED & WHITE FLAGGING ON LEFT SIDE
(WEST) OF CR 798, TURN WEST FOLLOW ROAD LATH
APPROX. 0.2 OF A MILE, TURN LEFT (SOUTH) GO 455'
TO THE SOUTHWEST PAD CORNER FOR THIS LOCATION.

FEBRUARY 25, 2019

SURVEY NO. 6187B

MADRON SURVEYING, INC.

301 SOUTH CANAL
(575) 234-3341

CARLSBAD, NEW MEXICO