

NM OIL CONSERVATION

ARTESIA DISTRICT

Intent ☐ As Drilled ☐

OCT 15 2019

API #

Operator Name: DEVON ENERGY PRODUCTION COMPANY, L.P.	Property Name: BELLOQ 11-2 FED STATE COM	Well Number 512H
--	--	----------------------------

RECEIVED

Kick Off Point (KOP)

UL	Section	Township	Range	Lot	Feet	From N/S	Feet	From E/W	County
Latitude					Longitude				NAD

First Take Point (FTP)

UL	Section	Township	Range	Lot	Feet	From N/S	Feet	From E/W	County
N	11	23S	31E		100	SOUTH	2310	WEST	EDDY
Latitude 32.3120028					Longitude 103.7496483				NAD 83

Last Take Point (LTP)

UL	Section	Township	Range	Lot	Feet	From N/S	Feet	From E/W	County
C	2	23S	31E	3	100	NORTH	2310	WEST	EDDY
Latitude 32.3404562					Longitude 103.7496819				NAD 83

Is this well the defining well for the Horizontal Spacing Unit? ☐Is this well an infill well? ☐


If infill is yes please provide API if available, Operator Name and well number for Defining well for Horizontal Spacing Unit.

API #

Operator Name:	Property Name:	Well Number
----------------	----------------	-------------

KZ 06/29/2018

SECTION 11, TOWNSHIP 23 SOUTH, RANGE 31 EAST, N.M.P.M.
EDDY COUNTY, STATE OF NEW MEXICO
SITE MAP

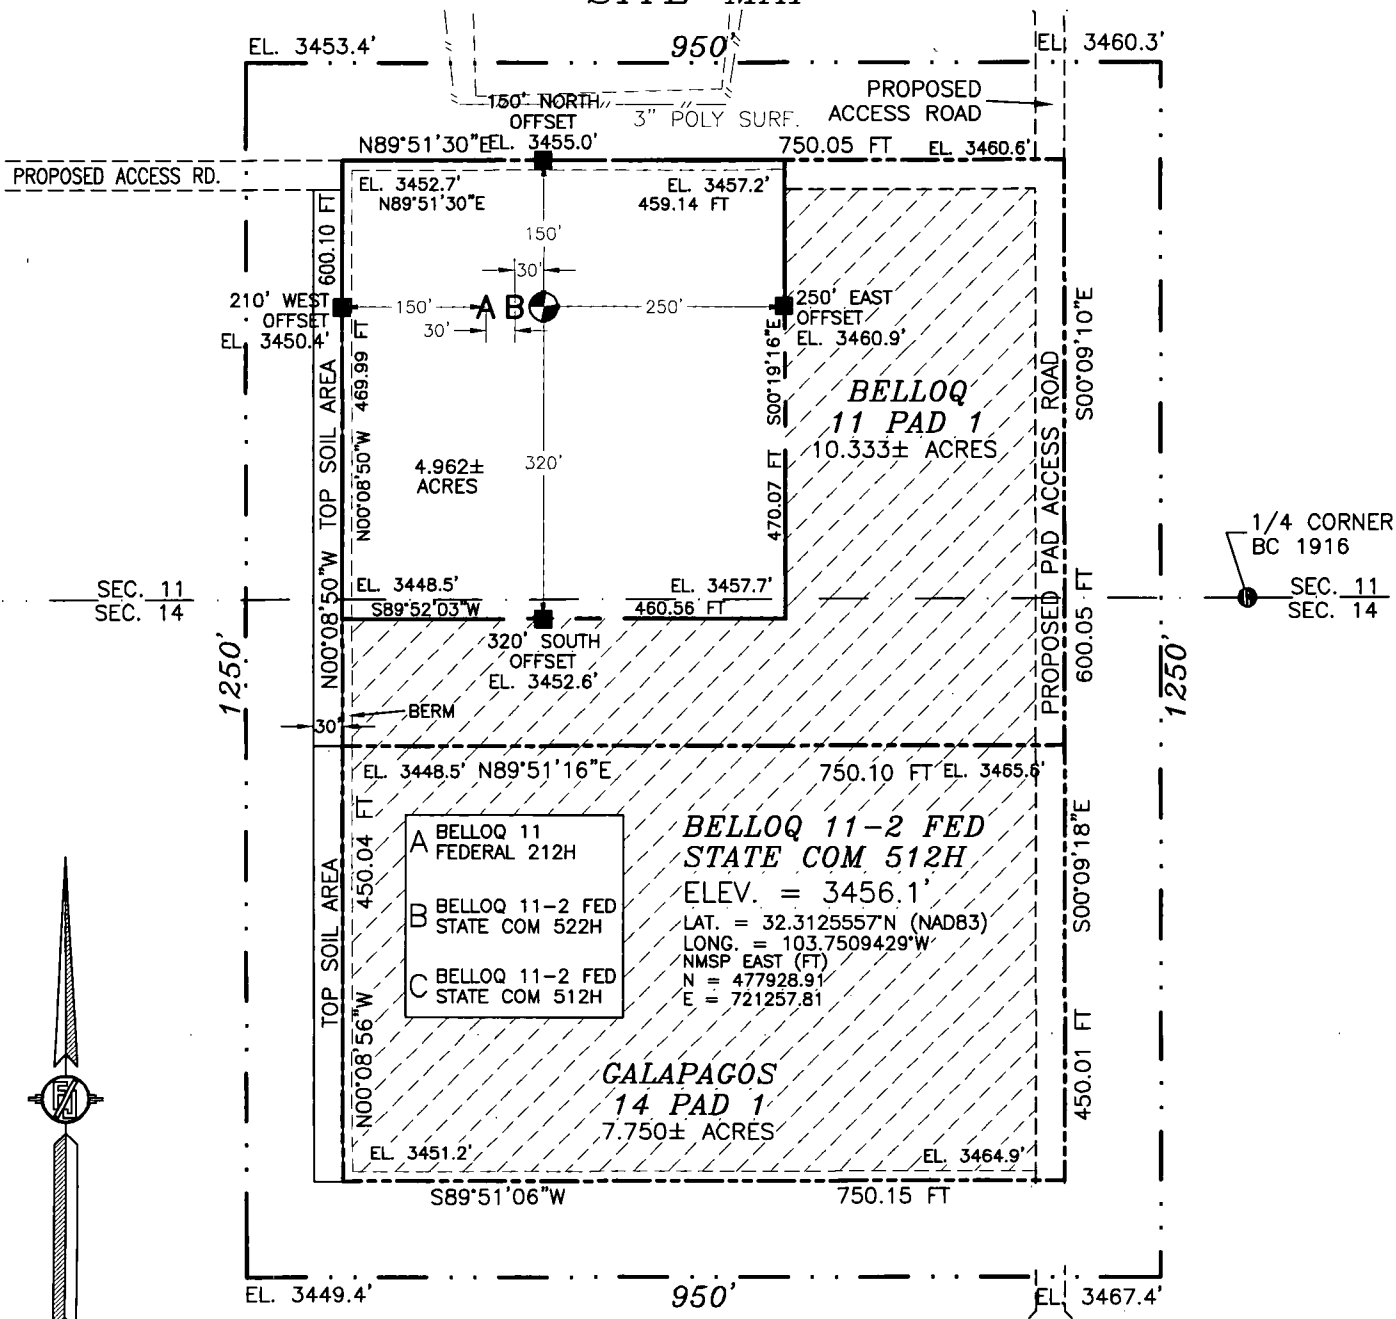

020 100 200 400
SCALE 1" = 200'

DIRECTIONS TO LOCATION

FROM STATE HWY. 128 AND CR. 798 (RED ROAD) GO NORTH ON RED ROAD 4.7 MILES, TURN LEFT ON CALICHE ROAD AND GO WEST 0.15 MILE, BEND RIGHT AND GO NORTHWEST 0.35 MILE, TURN LEFT AND GO SOUTHWEST 0.4 MILE, TURN LEFT AND GO SOUTH 0.25 MILE TO EXISTING PAD FOR BARCLAY 11 N FED 14 WELL, AT EAST EDGE OF PAD FOLLOW FLAGS EAST 328' THEN SOUTH 185' TO NORTHEAST CORNER OF THIS PAD.

DEVON ENERGY PRODUCTION COMPANY, L.P.
BELLOQ 11-2 FED STATE COM 512H
LOCATED 300 FT. FROM THE SOUTH LINE
AND 1910 FT. FROM THE WEST LINE OF
SECTION 11, TOWNSHIP 23 SOUTH,
RANGE 31 EAST, N.M.P.M.
EDDY COUNTY, STATE OF NEW MEXICO

DECEMBER 20, 2018

SURVEY NO. 6182B

MADRON SURVEYING, INC. 301 SOUTH CANAL (575) 234-3341

CARLSBAD, NEW MEXICO