

District I
1625 N. French Dr., Hobbs, NM 88240
Phone: (575) 393-6161 Fax: (575) 393-0720
District II
811 S. First St., Artesia, NM 88210
Phone: (575) 748-1283 Fax: (575) 748-9720
District III
1000 Rio Brazos Road, Aztec, NM 87410
Phone: (505) 334-6178 Fax: (505) 334-6170
District IV
1220 S. St. Francis Dr., Santa Fe, NM 87505
Phone: (505) 476-3460 Fax: (505) 476-3462

State of New Mexico
Energy, Minerals & Natural Resources
Department
OIL CONSERVATION DIVISION
1220 South St. Francis Dr.
Santa Fe, NM 87505

FORM C-102
Revised August 1, 2011
Submit one copy to appropriate
District Office

SEP 27 2019

RECEIVED ☐ AMENDED REPORT

WELL LOCATION AND ACREAGE DEDICATION PLAT

¹ API Number 30-015-45555	² Pool Code 98220	³ Pool Name PURPLE SAGE;WOLFCAMP(GAS)
⁴ Property Code 321453	⁵ Property Name GENERAL KEHOE 02-24S-28E RB	⁶ Well Number #203H
⁷ OGRID No. 228937	⁸ Operator Name MATADOR PRODUCTION COMPANY	⁹ Elevation 2999'


¹⁰Surface Location

UL or lot no.	Section	Township	Range	Lot Idn	Feet from the	North/South line	Feet from the	East/West line	County
2	2	24-S	28-E	-	303'	NORTH	1835'	EAST	EDDY

UL or lot no.	Section	Township	Range	Lot Idn	Feet from the	North/South line	Feet from the	East/West line	County
0	2	24-S	28-E	-	217'	SOUTH	2340'	EAST	EDDY

¹² Dedicated Acres 319.64 ✓	¹³ Joint or Infill	¹⁴ Consolidation Code	¹⁵ Order No.
---	-------------------------------	----------------------------------	-------------------------

No allowable will be assigned to this completion until all interests have been consolidated or a non-standard unit has been approved by the division.

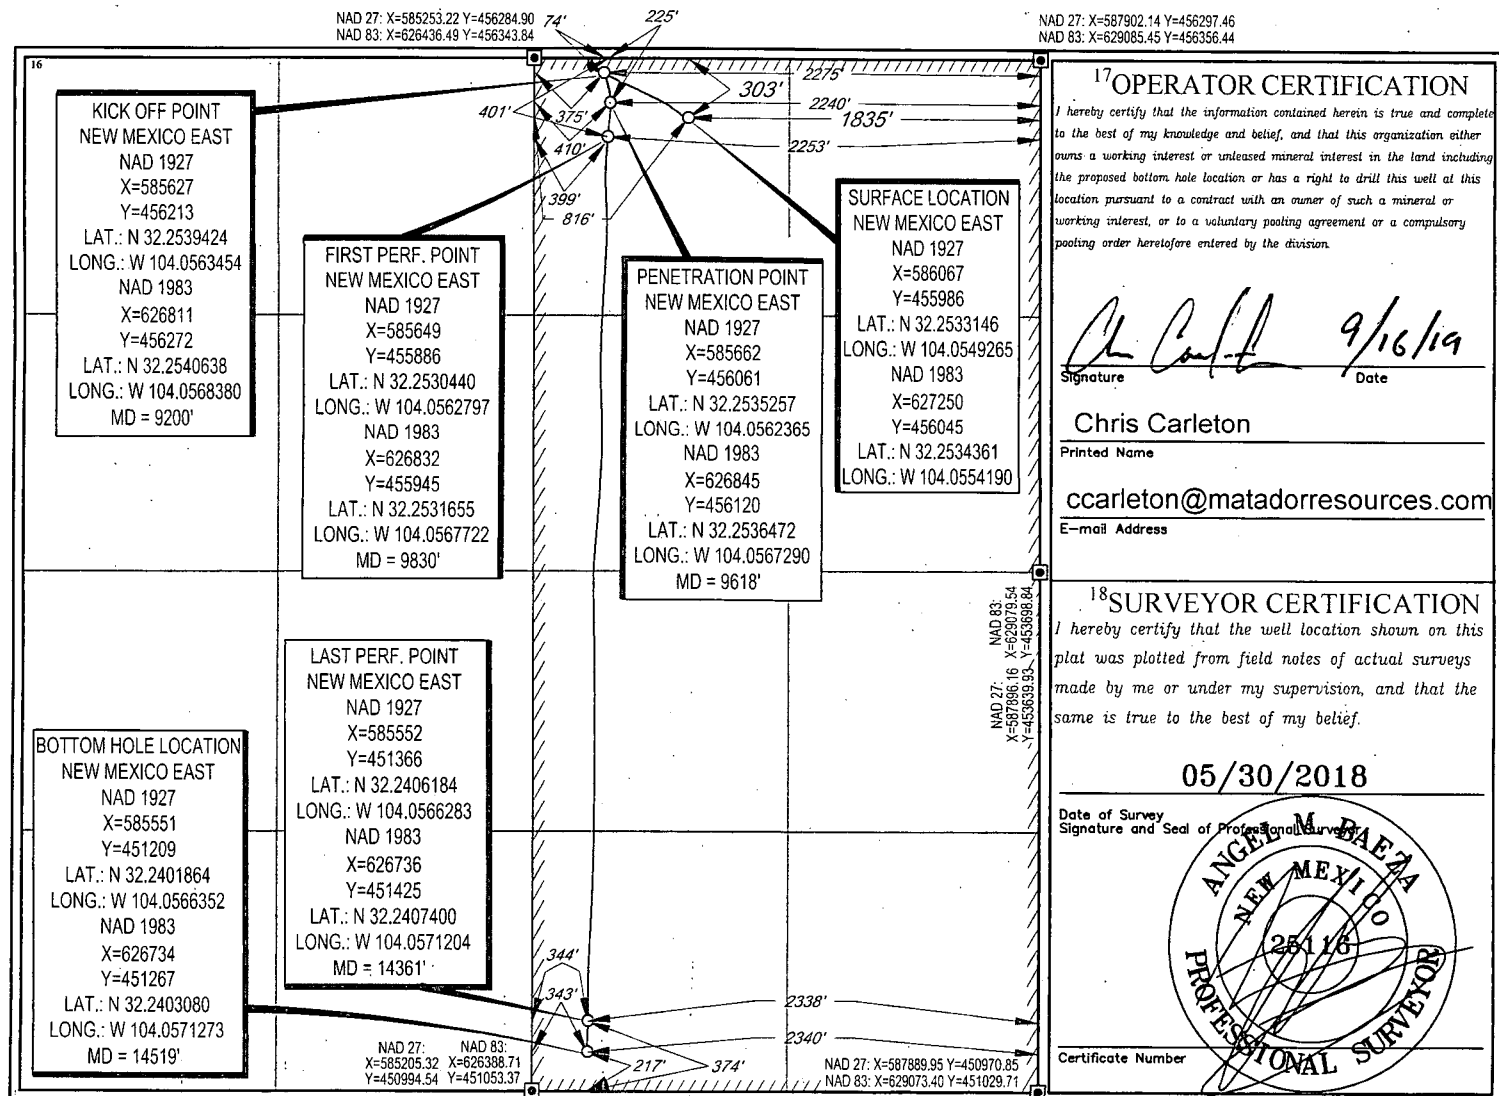

SCALE: 1" = 1000'
0' 500' 1000'

SECTION 2, TOWNSHIP 24-S, RANGE 28-E, N.M.P.M.
EDDY COUNTY, NEW MEXICO

FND. BRASS CAP.
U.S. G.L.O. SUR.
1942

FND. BRASS CAP.
U.S. G.L.O. SUR.
1942

FND. BRASS CAP.
U.S. G.L.O. SUR.
1942

FND. BRASS CAP.
U.S. G.L.O. SUR.
1942

FND. BRASS CAP.
U.S. G.L.O. SUR.
1942

FND. BRASS CAP.
U.S. G.L.O. SUR.
1942

FND. BRASS CAP.
U.S. G.L.O. SUR.
1942

KICK OFF POINT
NEW MEXICO EAST

NAD 1927
X=585627
Y=456213
LAT.: N 32.2539424
LONG.: W 104.0563454
NAD 1983
X=626811
Y=456272
LAT.: N 32.2540638
LONG.: W 104.0568380
MD = 9200'

PENETRATION POINT
NEW MEXICO EAST

NAD 1927
X=585662
Y=456061
LAT.: N 32.2535257
LONG.: W 104.0562365
NAD 1983
X=626845
Y=456120
LAT.: N 32.2536472
LONG.: W 104.0567290
MD = 9618'

SURFACE LOCATION
NEW MEXICO EAST

NAD 1927
X=586067
Y=455986
LAT.: N 32.2533146
LONG.: W 104.0549265
NAD 1983
X=627250
Y=456045
LAT.: N 32.2534361
LONG.: W 104.0554190

FIRST PERF. POINT
NEW MEXICO EAST

NAD 1927
X=585649
Y=455886
LAT.: N 32.2530440
LONG.: W 104.0562797
NAD 1983
X=626832
Y=455945
LAT.: N 32.2531655
LONG.: W 104.0567722
MD = 9830'

LAST PERF. POINT
NEW MEXICO EAST

NAD 1927
X=585552
Y=451366
LAT.: N 32.2406184
LONG.: W 104.0566283
NAD 1983
X=626736
Y=451425
LAT.: N 32.2407400
LONG.: W 104.0571204
MD = 14361'

BOTTOM HOLE LOCATION
NEW MEXICO EAST

NAD 1927
X=585551
Y=451209
LAT.: N 32.2401864
LONG.: W 104.0566352
NAD 1983
X=626734
Y=451267
LAT.: N 32.2403080
LONG.: W 104.0571273
MD = 14519'

LEASE NAME & WELL NO.: GENERAL KEHOE 02-24S-28E RB #203H

SECTION 2 TWP 24-S RGE 28-E SURVEY N.M.P.M.

COUNTY EDDY STATE NM ELEVATION 2999'

DESCRIPTION 303' FNL & 1835' FEL



TOPOGRAPHIC
LOYALTY INNOVATION LEGACY

1400 EVERMAN PARKWAY, Ste. 146 • FT. WORTH, TEXAS 76140
TELEPHONE: (817) 744-7512 • FAX (817) 744-7554
2903 NORTH BIG SPRING • MIDLAND, TEXAS 79705
TELEPHONE: (432) 682-1653 OR (800) 767-1653 • FAX (432) 682-1743
WWW.TOPOGRAPHIC.COM



Angel M. Baeza, P.S. No. 25116
SEPTEMBER 12, 2019

GENERAL KEHOE 02-24S-28E RB #203H AS-COMPLETED	REVISION:	
	INT	DATE
DATE: 09/12/2019		
FILE: AD_GENERAL_KEHOE_02-24S-28E_RB_203H		
DRAWN BY: AMD		
SHEET: 1 OF 1		

NOTES:

1. ORIGINAL DOCUMENT SIZE: 8.5" X 11"
2. ALL BEARINGS, DISTANCES, AND COORDINATE VALUES CONTAINED HEREIN ARE GRID BASED UPON THE NEW MEXICO COORDINATE SYSTEM OF 1983, EAST ZONE, U.S. SURVEY FEET.
3. THIS WELL LOCATION SHOWN HEREON HAS BEEN SURVEYED ON THE GROUND UNDER MY SUPERVISION AND PREPARED ACCORDING TO THE EVIDENCE FOUND AT THE TIME OF SURVEY, AND DATA PROVIDED BY MATADOR PRODUCTION COMPANY. THIS CERTIFICATION IS MADE AND LIMITED TO THOSE PERSONS OR ENTITIES SHOWN ON THE FACE OF THIS PLAT AND IS NON-TRANSFERABLE. THIS SURVEY IS CERTIFIED FOR THIS TRANSACTION ONLY.