

District I
1625 N. French Dr., Hobbs, NM 88240
Phone: (575) 393-6161 Fax: (575) 393-0720

District II
811 S. First St., Artesia, NM 88210
Phone: (575) 748-1283 Fax: (575) 748-9720

District III
1000 Rio Brazos Road, Aztec, NM 87410
Phone: (505) 334-6178 Fax: (505) 334-6170

District IV
1220 S. St. Francis Dr., Santa Fe, NM 87505
Phone: (505) 476-3460 Fax: (505) 476-3462

State of New Mexico
Energy, Minerals & Natural Resources Department
OIL CONSERVATION DIVISION
1220 South St. Francis
Santa Fe, NM 87505

RECEIVED

FEB 20 2020

EMNRD-OCDARTESIA

Form C-102
Revised August 1, 2011
Submit one copy to appropriate District Office
 AMENDED REPORT

WELL LOCATION AND ACREAGE DEDICATION PLAT

¹ API Number 30 019 46759	² Pool Code 98123	³ Pool Name WC-015 G-08 S2331102C Wolfcamp
⁴ Property Code 322487	⁵ Property Name BELLOQ 11-2 FED STATE COM	
⁷ OGRID No. 6137	⁸ Operator Name DEVON ENERGY PRODUCTION COMPANY, L.P.	
		⁶ Well Number 613H
		⁹ Elevation 3474.5

¹⁰ Surface Location


UL or lot no.	Section	Township	Range	Lot Idn	Feet from the	North/South line	Feet from the	East/West line	County
O	11	23 S	31 E		500	SOUTH	2220	EAST	EDDY

¹¹ Bottom Hole Location If Different From Surface

UL or lot no.	Section	Township	Range	Lot Idn	Feet from the	North/South line	Feet from the	East/West line	County
2	2	23 S	31 E		20	NORTH	2630	EAST	EDDY

¹² Dedicated Acres 640 639.71	¹³ Joint or Infill	¹⁴ Consolidation Code	¹⁵ Order No.
--	-------------------------------	----------------------------------	-------------------------

No allowable will be assigned to this completion until all interests have been consolidated or a non-standard unit has been approved by the division.

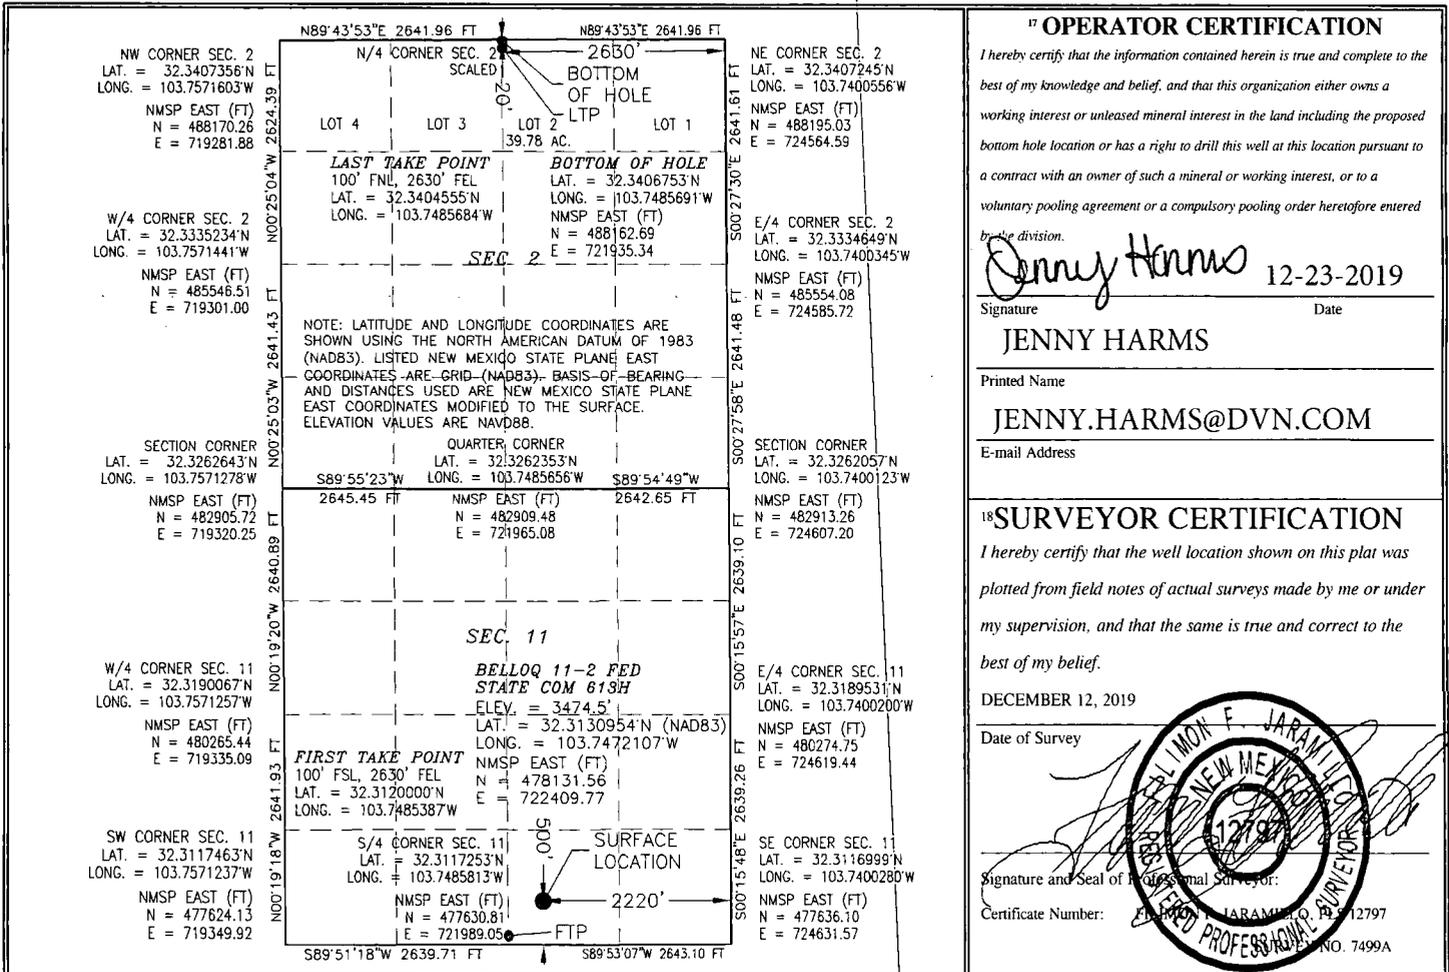

KS 2-21-20

FEB 20 2020

EMNRD-OCDARTESIA

Intent As Drilled

API #

Operator Name: DEVON ENERGY PRODUCTION COMPANY, L.P.	Property Name: BELLOQ 11-2 FED STATE COM	Well Number 613H
---	---	---------------------

Kick Off Point (KOP)

UL O	Section 11	Township 23S	Range 31E	Lot	Feet 50 FSL	From N/S	Feet 2630 FEL	From E/W	County EDDY
Latitude 32.31186500					Longitude -103.74854600				NAD 83

First Take Point (FTP)

UL O	Section 11	Township 23S	Range 31E	Lot	Feet 100	From N/S SOUTH	Feet 2630	From E/W EAST	County EDDY
Latitude 32.3120000					Longitude 103.7485387				NAD 83

Last Take Point (LTP)

UL B	Section 2	Township 23S	Range 31E	Lot 2	Feet 100	From N/S NORTH	Feet 2630	From E/W EAST	County EDDY
Latitude 32.3404555					Longitude 103.7485684				NAD 83

Is this well the defining well for the Horizontal Spacing Unit? NO

Is this well an infill well? YES

If infill is yes please provide API if available, Operator Name and well number for Defining well for Horizontal Spacing Unit.

API #

Operator Name:	Property Name:	Well Number
----------------	----------------	-------------