

DISTRICT I

1025 N. French Dr., Hobbs, NM 88240

DISTRICT II

811 South First, Artesia, NM 88210

DISTRICT III

1000 Rio Brazos Rd., Aztec, NM 87410

DISTRICT IV

2040 South Pacheco, Santa Fe, NM 87505

State of New Mexico

Energy, Minerals and Natural Resources Department

Form C-102

Revised March 17, 1999

Submit to Appropriate District Office

State Lease - 4 Copies

Fee Lease - 3 Copies

OIL CONSERVATION DIVISION

2040 South Pacheco

Santa Fe, New Mexico 87504-2088

☐ AMENDED REPORT

WELL LOCATION AND ACREAGE DEDICATION PLAT

API Number 30-015-34012	Pool Code 77560	Pool Name GOLDEN LANE MORROW
Property Code 001776	Property Name BIG EDDY UNIT	Well Number 153
DGRD No. 001801	Operator Name BASS ENTERPRISES PRODUCTION COMPANY	Elevation 3313'

Surface Location

UL or lot No.	Section	Township	Range	Lot Idn	Feet from the	North/South line	Feet from the	East/West line	County
0	20	21 S	29 E		660	SOUTH	1980	EAST	EDDY

Bottom Hole Location If Different From Surface


UL or lot No.	Section	Township	Range	Lot Idn	Feet from the	North/South line	Feet from the	East/West line	County

Dedicated Acres 320	Joint or Infill I	Consolidation Code	Order No.
-------------------------------	-----------------------------	--------------------	-----------

NO ALLOWABLE WILL BE ASSIGNED TO THIS COMPLETION UNTIL ALL INTERESTS HAVE BEEN CONSOLIDATED
OR A NON-STANDARD UNIT HAS BEEN APPROVED BY THE DIVISION

RECEIVED JAN 11 2006 OCCUPATION 320.8 ACRES - GLO 160.36 ACRES - GLO LAT ~ N32°27'34.1" LONG ~ W104°00'16.4" 3309.0' 3323.4' 1980' 3312.1' 3320.0'	OPERATOR CERTIFICATION I hereby certify that the information contained herein is true and complete to the best of my knowledge and belief. <i>William R. Dannels</i> Signature W.R. DANNELS Printed Name DIVISION DRILLING SUPT. Title 2-11-05 Date
	SURVEYOR CERTIFICATION I hereby certify that the well location shown on this plat was plotted from field notes of actual surveys made by me or under my supervision and that the same is true and correct to the best of my belief. JANUARY 21, 2005 Date Surveyed <i>[Signature]</i> Signature of Registered Professional Surveyor W.D. No. 4598 Certificate No. Gary Jones 7977 REGISTERED PROFESSIONAL LAND SURVEYOR BASS SURVEYS

SECTION 20, TOWNSHIP 21 SOUTH, RANGE 29 EAST, N.M.P.M., EDDY COUNTY, NEW MEXICO.

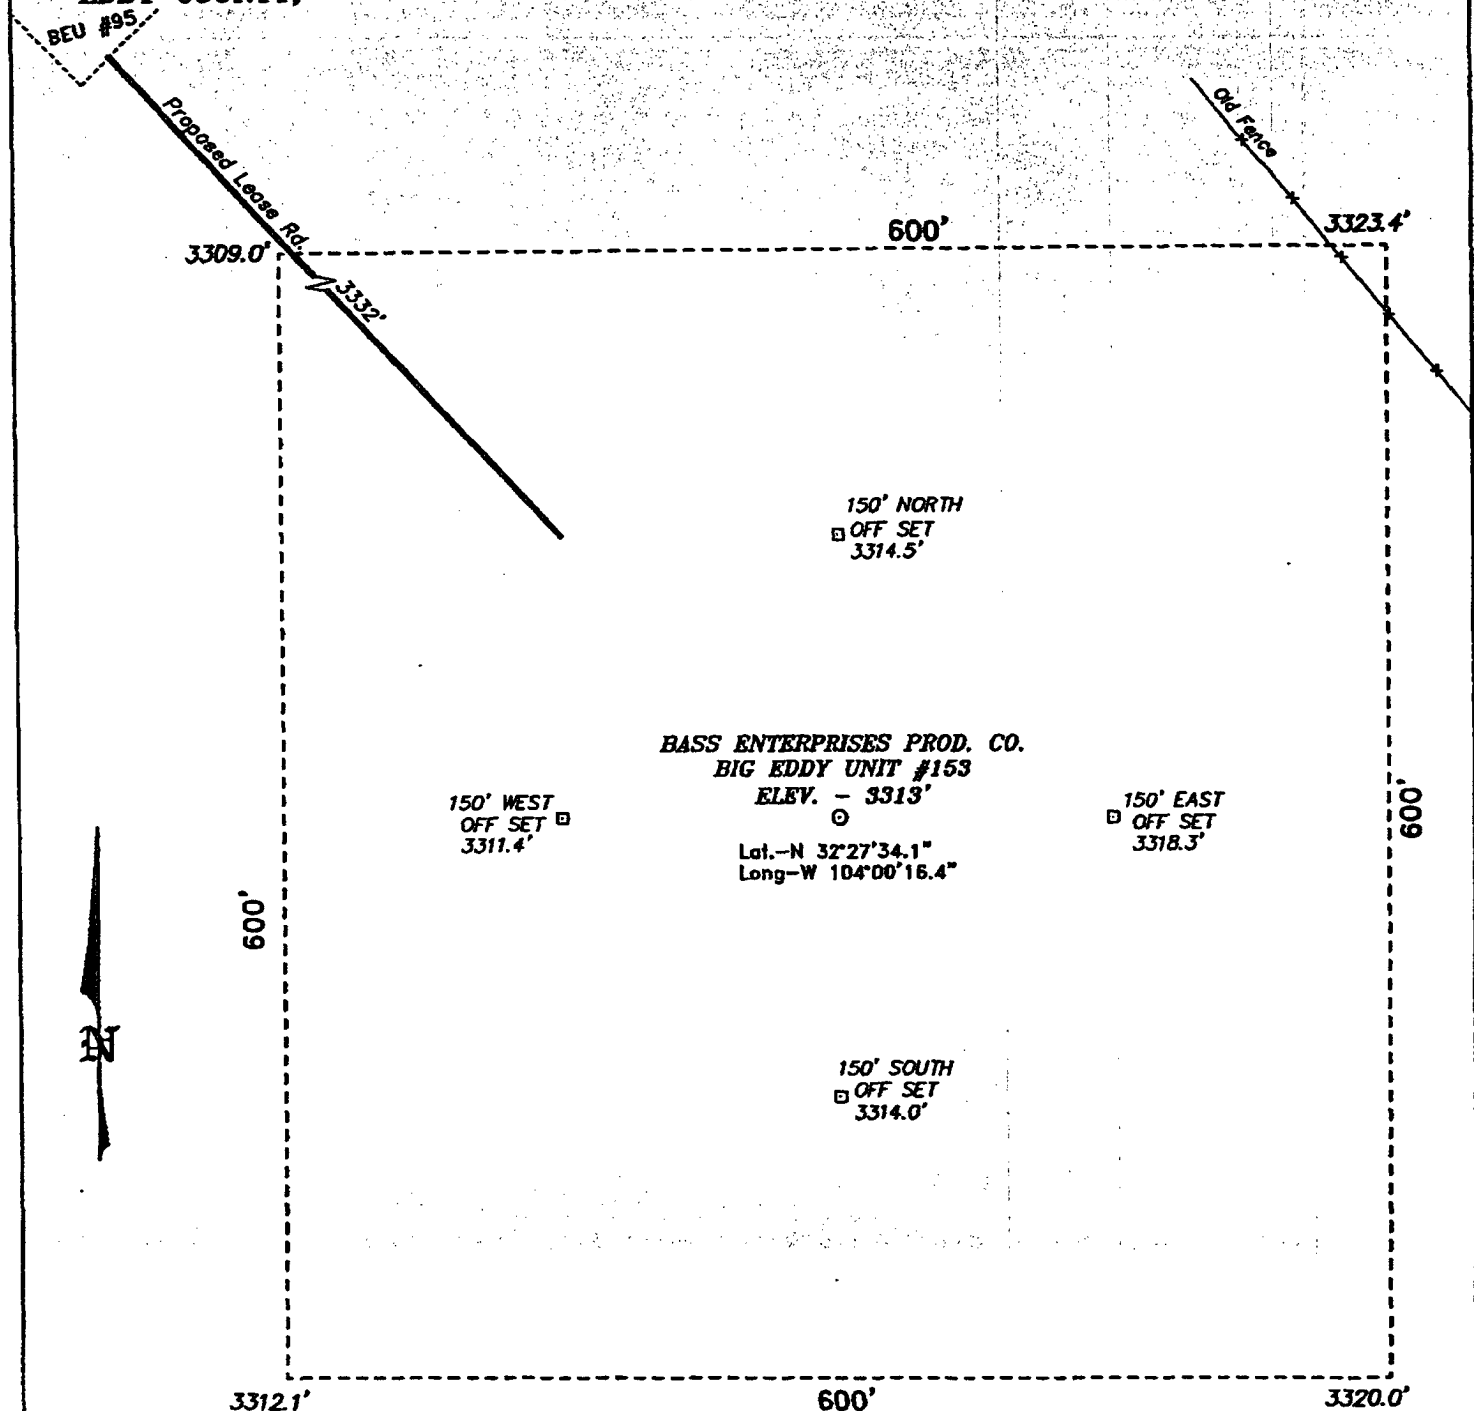

DIRECTIONS TO LOCATION:

FROM THE JUNCTION OF US HWY 62/180 AND CO. RD. 699(LANDFILL ROAD), GO SOUTHEAST ON LANDFILL ROAD FOR 1.0 MILE TO LANDFILL; THENCE SOUTHEAST PAST LANDFILL FOR 1.0 MILE TO A "Y", GO LEFT(EAST) FOR 0.5 MILE TO DUKE B-3 BOOSTER; THENCE GO SOUTHEAST FOR 1.3 MILE; THENCE SOUTHEAST 1.3 MILE ALONG FENCE LINE TO THE BIG EDDY UNIT #95 AND PROPOSED LEASE ROAD.

100 0 100 200 FEET

SCALE: 1" = 100'

BASS ENTERPRISES PRODUCTION CO.

REF: BIG EDDY UNIT No. 153 / Well Pad Topo

THE BIG EDDY UNIT No. 153 LOCATED 660' FROM
THE SOUTH LINE AND 1980' FROM THE EAST LINE OF
SECTION 20, TOWNSHIP 21 SOUTH, RANGE 29 EAST,
N.M.P.M., EDDY COUNTY, NEW MEXICO.

BASIN SURVEYS P.O. BOX 1786 - HOBBS, NEW MEXICO

W.O. Number: 4996


Drawn By: K. GOAD

Date: 01-26-2005

Disk: KJG CD#7 - 4996A.DWG

Survey Date: 01-21-2005

Sheet 1 of 1 Sheets

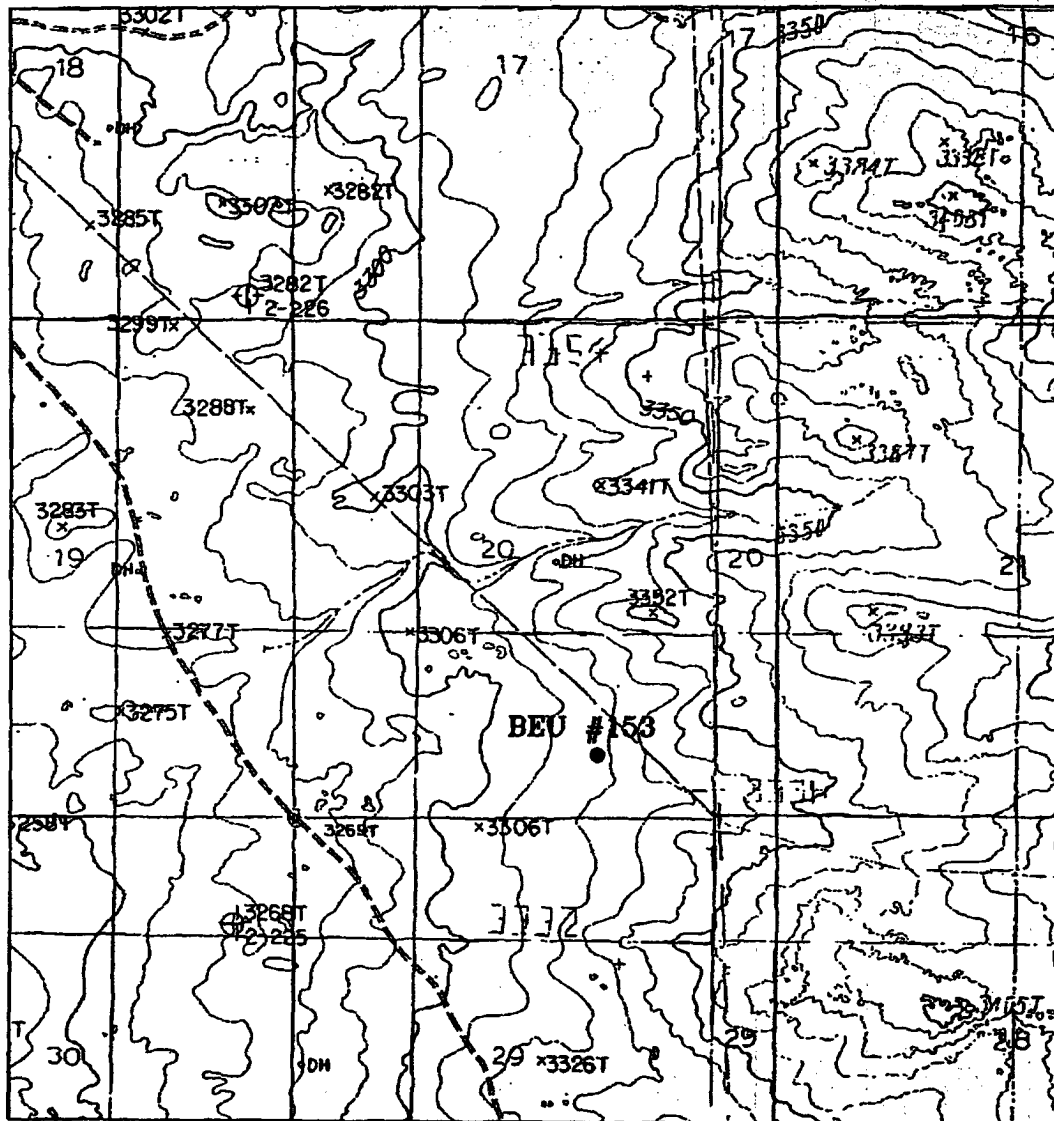

BIG EDDY UNIT #153
 Located at 660' FSL and 1980' FEL
 Section 20, Township 21 South, Range 29 East,
 N.M.P.M., Eddy County, New Mexico.

basin
surveys

focused on excellence
 in the oilfield

P.O. Box 1786
 1120 N. West County Rd.
 Hobbs, New Mexico 88241
 (505) 393-7316 - Office
 (505) 392-3074 - Fax
 basinsurveys.com


W.O. Number: 4996AA - KJC #7

Survey Date: 01-21-2005

Scale: 1" = 2000'

Date: 01-26-2005

BASS ENTERPRISES
PRODUCTION CO.

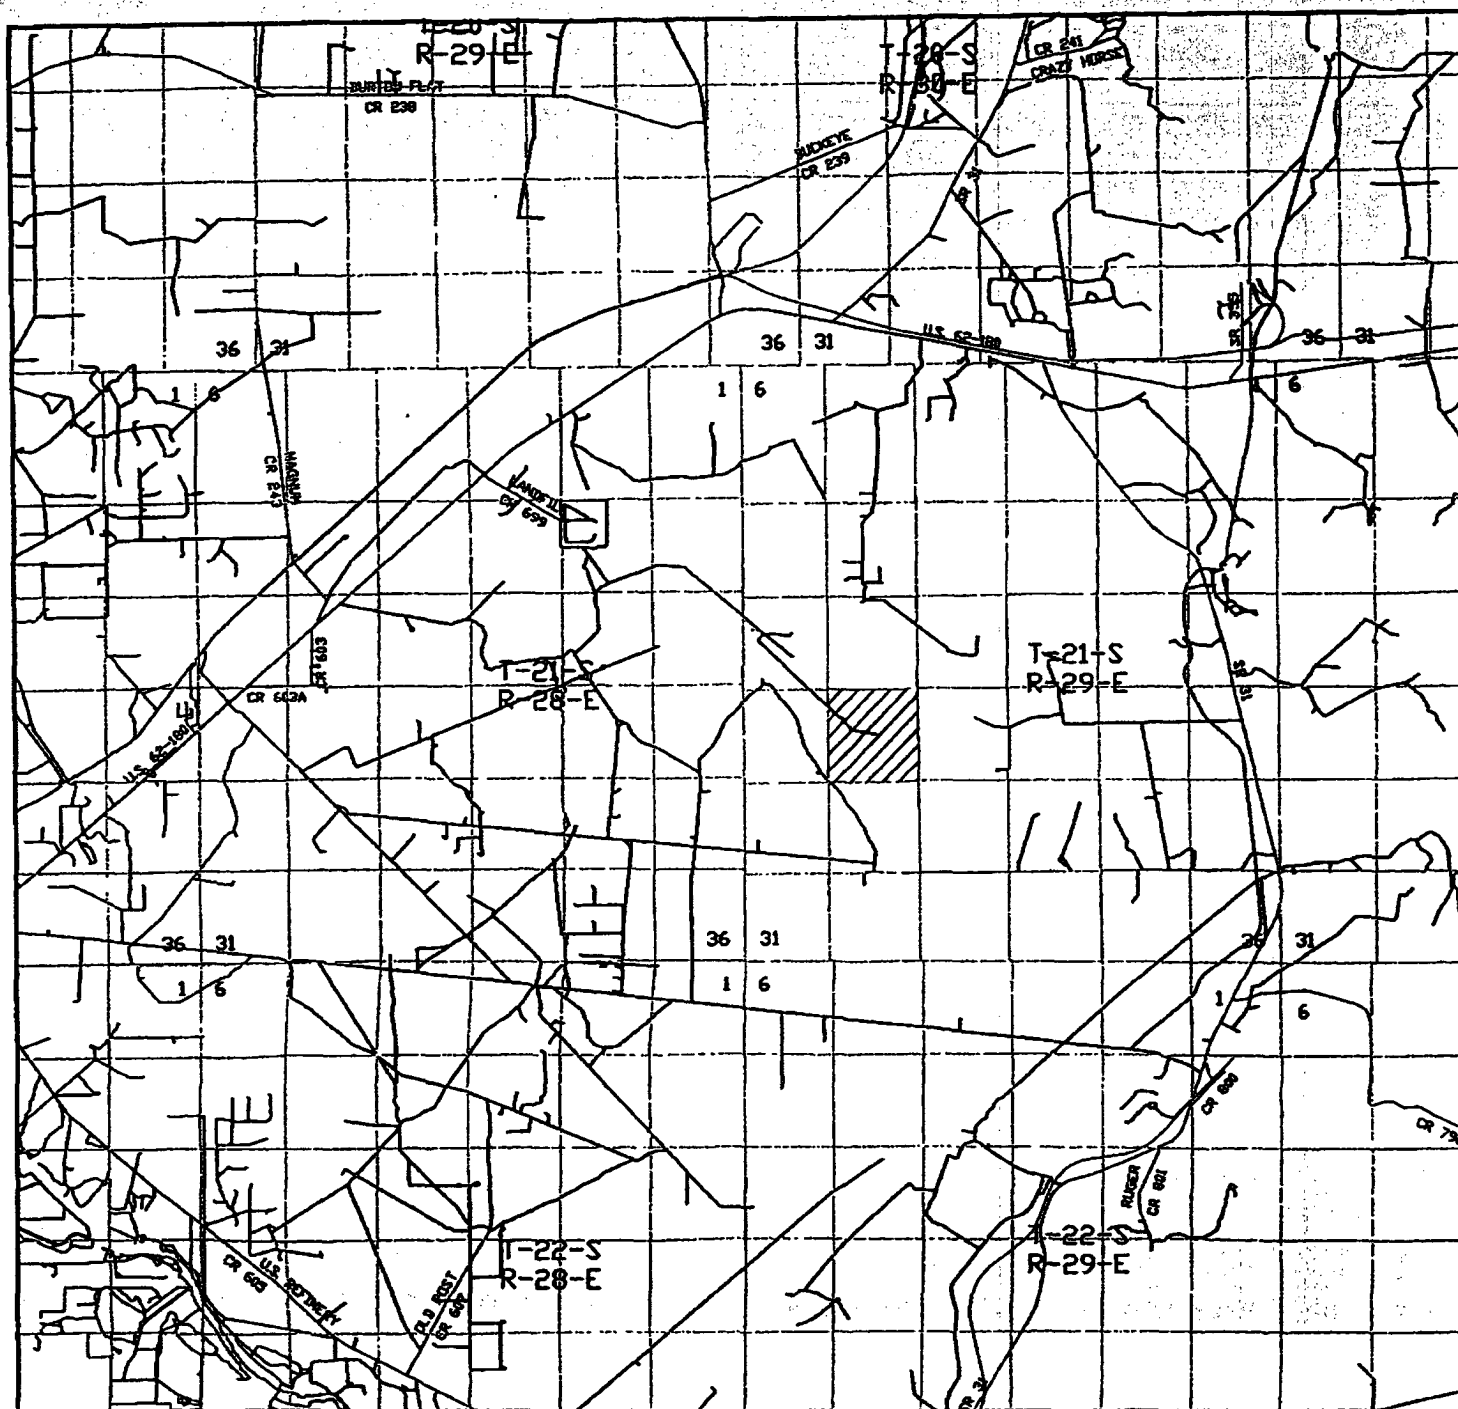

BIG EDDY UNIT #153

Located at 660' FSL and 1980' FEL
 Section 20, Township 21 South, Range 29 East,
 N.M.P.M., Eddy County, New Mexico.

basin
surveys

focused on excellence
 in the oilfield

P.O. Box 1788
 1120 N. West County Rd.
 Hobbs, New Mexico 88241
 (505) 393-7316 - Office
 (505) 392-3074 - Fax
 basin-surveys.com

W.O. Number: 4996AA - KJG #7

Survey Date: 01-21-2005

Scale: 1" = 2 MILES

Date: 01-26-2005

**BASS ENTERPRISES
 PRODUCTION CO.**