

UNITED STATES
DEPARTMENT OF THE INTERIOR
BUREAU OF LAND MANAGEMENT

RECEIVED

JUL 14 2006

FORM APPROVED
OMB No. 1004-0135
Expires March 31, 2007

SUNDRY NOTICES AND REPORTS ON WELLS

Do not use this form for proposals to drill or re enter an abandoned well. Use Form 3160-3 (APD) for such proposals.

OLD-ARTESIA

SUBMIT IN TRIPLICATE - Other instructions on reverse side

1. Type of Well

☒ Oil Well ☐ Gas Well ☐ Other

2. Name of Operator

Yates Petroleum Corporation

3a. Address

105 S. 4th Str., Artesia, NM 88210

3b. Phone No. (include area code)

505-748-1471

4. Location of Well (Footage, Sec., T., R., M., OR Survey Description)

330'FSL & 2310'FWL of Section 28-T16S-R30E (Unit N, SESW)

5. Lease Serial No.

NM-59041

6. If Indian, Allottee or Tribe Name

7. If Unit or CA/Agreement, Name and/or No.

8. Well Name and No.

Norte Hills YW Federal #1

9. API Well No.

30-015-26175

10. Field and Pool, or Exploratory Area

Wildcat Queen

11. County or Parish, State

Eddy County, New Mexico

12. CHECK APPROPRIATE BOX(ES) TO INDICATE NATURE OF NOTICE, REPORT, OR OTHER DATA

TYPE OF SUBMISSION	TYPE OF ACTION			
<input checked="" type="checkbox"/> Notice of Intent	<input type="checkbox"/> Acidize	<input type="checkbox"/> Deepen	<input type="checkbox"/> Production (Start/Resume)	<input type="checkbox"/> Water Shut-Off
<input type="checkbox"/> Subsequent Report	<input type="checkbox"/> Alter Casing	<input type="checkbox"/> Fracture Treat	<input type="checkbox"/> Reclamation	<input type="checkbox"/> Well Integrity
<input type="checkbox"/> Final Abandonment Notice	<input type="checkbox"/> Casing Repair	<input type="checkbox"/> New Construction	<input type="checkbox"/> Recomplete	<input type="checkbox"/> Other _____
	<input type="checkbox"/> Change Plans	<input checked="" type="checkbox"/> Plug and Abandon	<input type="checkbox"/> Temporarily Abandon	
	<input type="checkbox"/> Convert to Injection	<input type="checkbox"/> Plug Back	<input type="checkbox"/> Water Disposal	

13. Describe Proposed or Completed Operation (clearly state all pertinent details, including estimated starting date of any proposed work and approximate duration thereof. If the proposal is to deepen directionally or recomple horizontally, give subsurface locations and measured and true vertical depths of all pertinent markers and zones. Attach the Bond under which the work will be performed or provide the Bond No. on file with BLM/BIA. Required subsequent reports shall be filed within 30 days following completion of the involved operations. If the operation results in a multiple completion or recomple in a new interval, a Form 3160-4 shall be filed once testing has been completed. Final Abandonment Notices shall be filed only after all requirements, including reclamation, have been completed, and the operator has determined that the site is ready for final inspection.)

Yates Petroleum Corporation plans to plug and abandon this well as follows:

1. Rig up all safety equipment as needed.
2. Set 4-1/2" CIBP at 2869' with 35' cement on top.
3. Circulate hole with plugging mud.
4. Shoot squeeze holes at 1315'.
5. Spot 100' (50 sx) cement plug in and out of casing from 1315'-1215'. Tag plug.
6. Shoot squeeze holes at 450'.
7. Spot 100' (50 sx) cement plug in and out of casing from 450'-350'. Tag plug no lower than 350'.
8. Shoot squeeze holes at 150'.
9. Remove wellhead to screw in a 4-1/2" swedge to pump 35 sx cement down casing and back up annulus to surface leaving hole full of cement.
10. Cut off wellhead and install dry hole marker. Clean up location as per regulated.

**APPROVAL SUBJECT TO
GENERAL REQUIREMENTS AND
SPECIAL STIPULATIONS ATTACHED**

NOTE: Yates Petroleum Corporation will use steel pits and no earth pits

14. I hereby certify that the foregoing is true and correct	
Name (Printed/Typed) Tina Huerta	Title Regulatory Compliance Supervisor
Signature 	Date June 30, 2006

THIS SPACE FOR FEDERAL OR STATE OFFICE USE

Approved by (ORIG. SCD.) ALEXIS C. SWOBODA	DATE JUL 12 2006
Conditions of approval, if any, are attached. Approval of this notice does not warrant or certify that the applicant holds legal or equitable title to those rights in the subject lease which would entitle the applicant to conduct operations thereon.	Office PETROLEUM ENGINEER
Title 18 U.S.C. Section 1001 and Title 43 U.S.C. Section 1212, make it a crime for any person knowingly and willfully to make to any department or agency of the United States any false, fictitious or fraudulent statements or representations as to any matter within its jurisdiction	

WELL NAME: Norte Hil YW Federal #1 **FIELD:** Square Lake Grayburg – SA
LOCATION: 330' FSL & 2310' FEL Sec 28-16S-30E Eddy County, NM
GL: 3750' **ZERO:** **KB:**
SPUD DATE: 8/31/89 **COMPLETION DATE:** 11/15/89 **CASING PROGRAM**
COMMENTS: API No.: 30-015-26175

12-1/4"
Hole

8-5/8" 24# J-55	527'
4-1/2" 9.5# J-55	3750'

Before

7-7/8" Hole

8-5/8" @ 527' w/400 sx

TOC 1990' CBL

TOPS

Yates	1315'
Seven Rivers	1568'
Queen	2157'
Grayburg	2586'
Premier	2918'
San Andres	2939'

San Andres Perfs: 2919-3039"

Grayburg Perfs: 3366-3406'

Grayburg Perfs: 3493-3547'

Not to Scale
 6/28/06
 DC/Hoskins


4 1/2" @ 3,750' w/475 sx

FC: 3,706'
 TD 3,750'

WELL NAME: Norte Hil YW Federal #1 FIELD: Square Lake Grayburg – SA
 LOCATION: 330' FSL & 2310' FEL Sec 28-16S-30E Eddy County, NM
 GL: 3750' ZERO: KB:
 SPUD DATE: 8/31/89 COMPLETION DATE: 11/15/89
 COMMENTS: API No.: 30-015-26175

CASING PROGRAM

8-5/8" 24# J-55	527'
4-1/2" 9.5# J-55	3750'

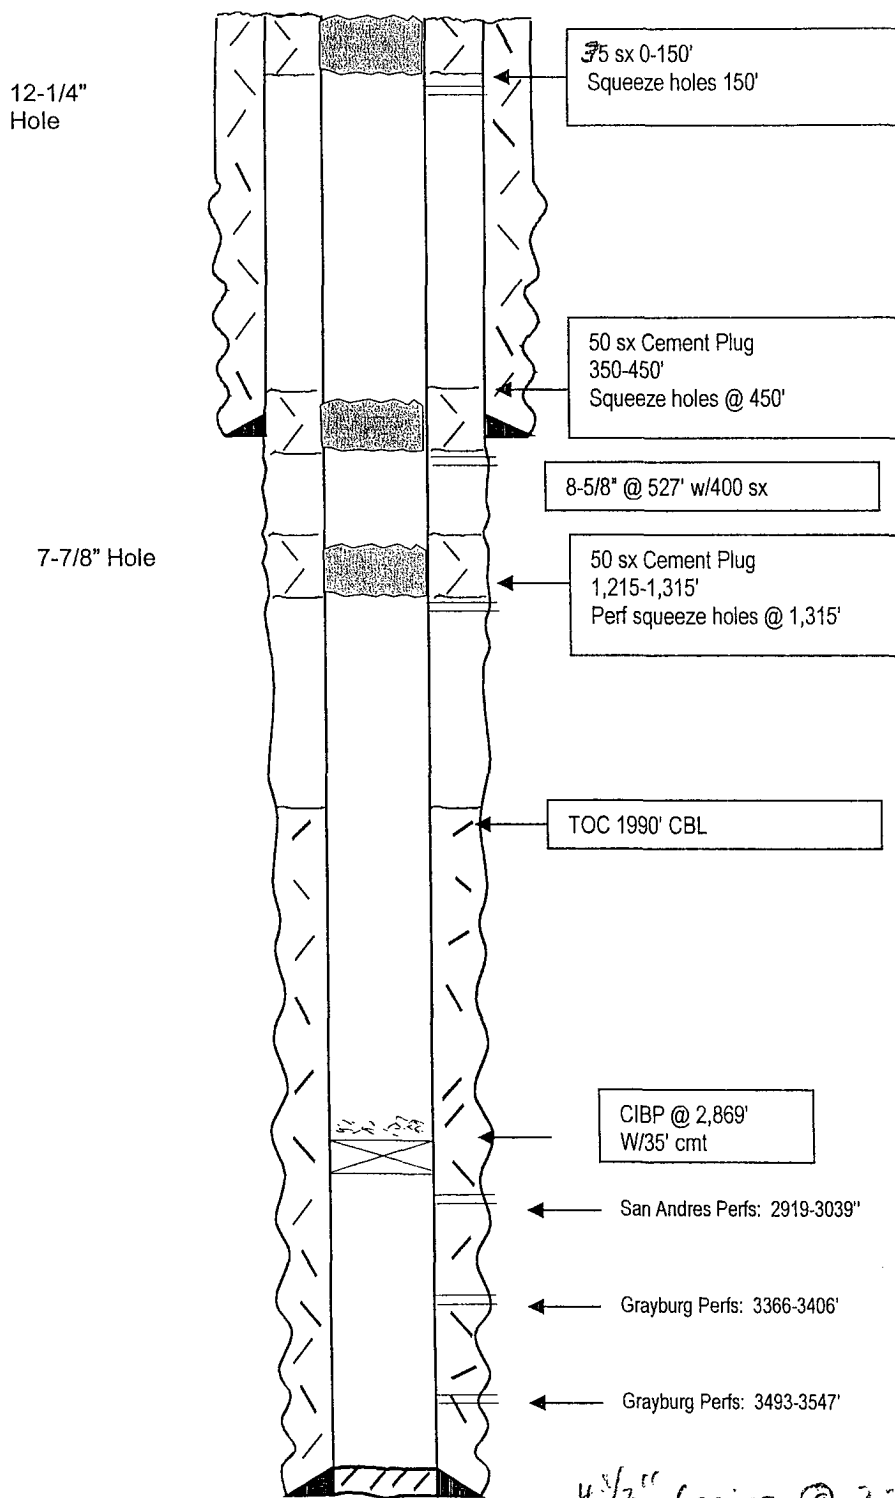

After

TOPS

Yates	1315'
Seven Rivers	1568'
Queen	2157'
Grayburg	2586'
Premier	2918'
San Andres	2939'

Not to Scale
 6/28/06
 DC/Hoskins

FC: 3,706'
 TD 3,750'

4 1/2" casing @ 3,750' w/475 sx