


SECTION 27, TOWNSHIP 21 SOUTH, RANGE 29 EAST, N.M.P.M.,
EDDY COUNTY, NEW MEXICO.

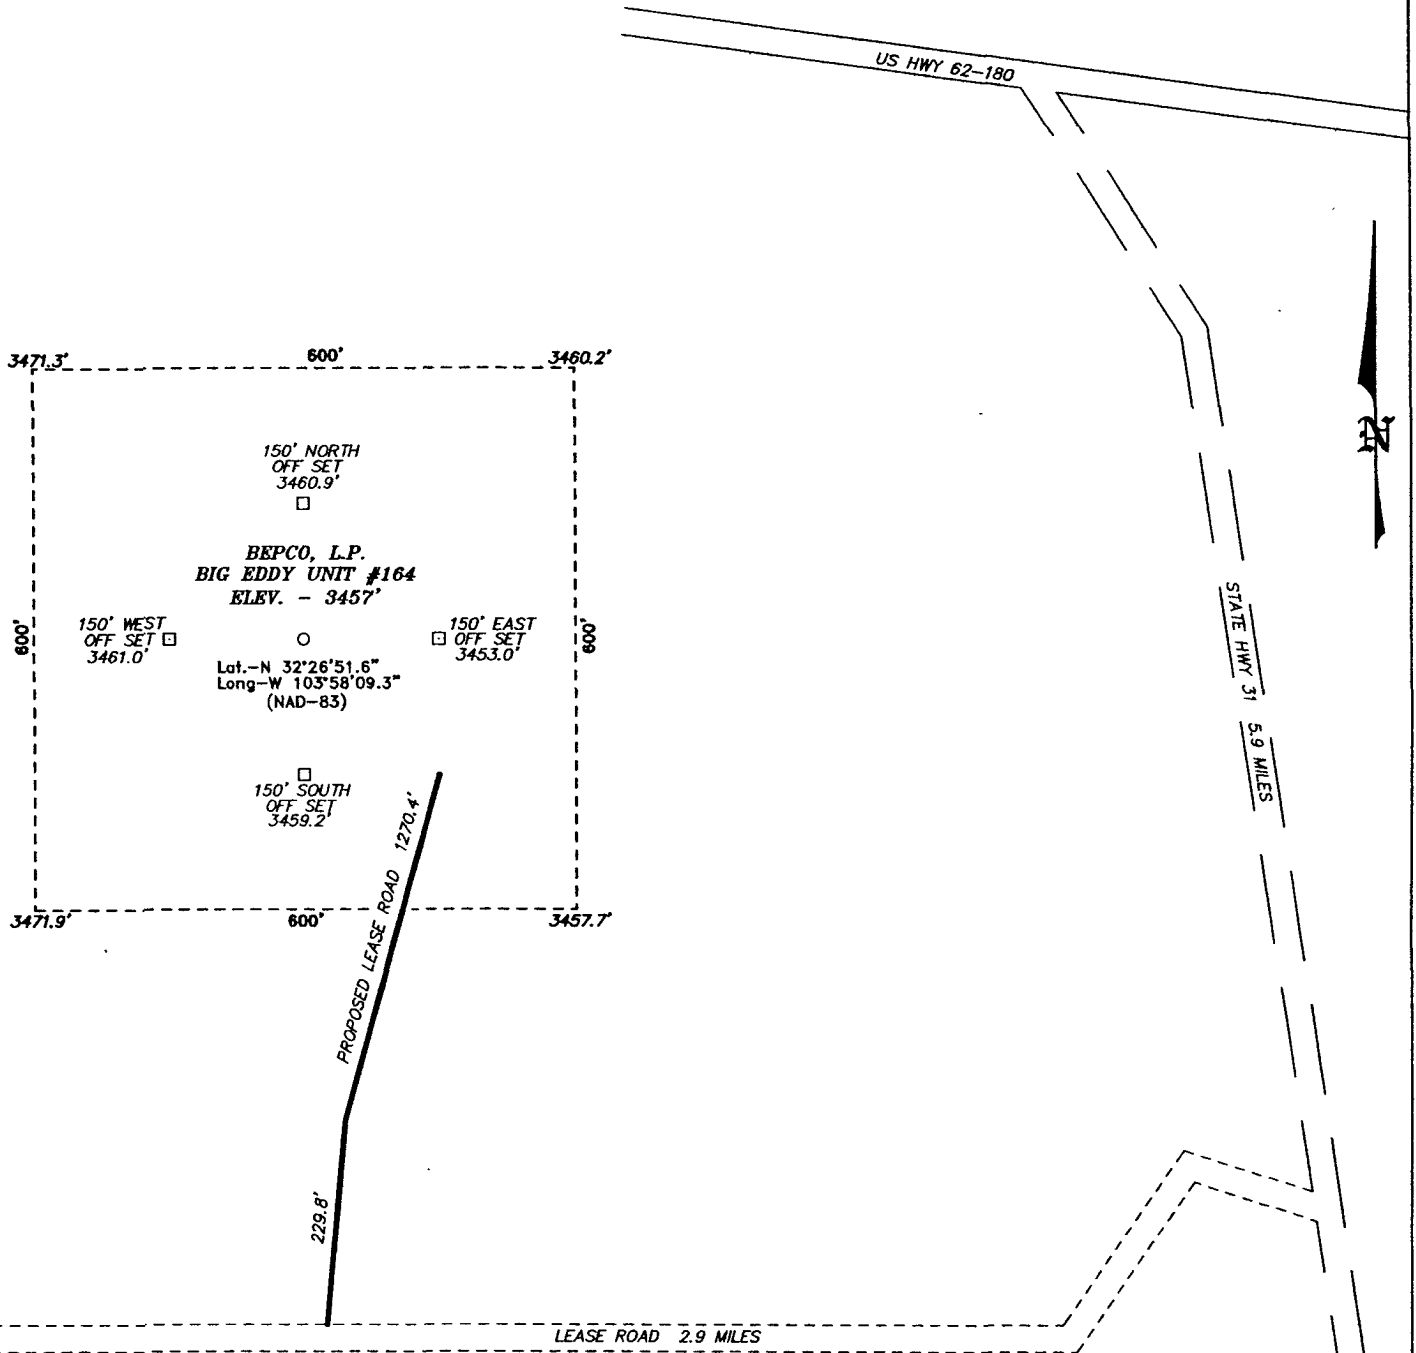

DIRECTIONS TO LOCATION:

FROM THE JUNCTION OF US HWY 62-180 AND STATE HWY 31, PROCEED SOUTH ON STATE HWY 31 FOR APPROX 5.9 MILES TO LEASE ROAD, ON LEASE ROAD PROCEED WEST APPROX 2.9 MILES TO PROPOSED LEASE ROAD.

BASIN SURVEYS P.O. BOX 1786-HOBBS, NEW MEXICO

W.O. Number: 17459

Drawn By: J. SMALL

Date: 01-08-2007

Disk: 17459W JMS

BEPCO, L.P.


REF: BIG EDDY UNIT #164 / WELL PAD AND TOPO

THE BIG EDDY UNIT No. 164 LOCATED 1650'
FROM THE SOUTH LINE AND 1650' FROM THE EAST LINE OF
SECTION 27, TOWNSHIP 21 SOUTH, RANGE 29 EAST,

N.M.P.M., EDDY COUNTY, NEW MEXICO.

Survey Date: 01-05-2007


Sheet 1 of 1 Sheets

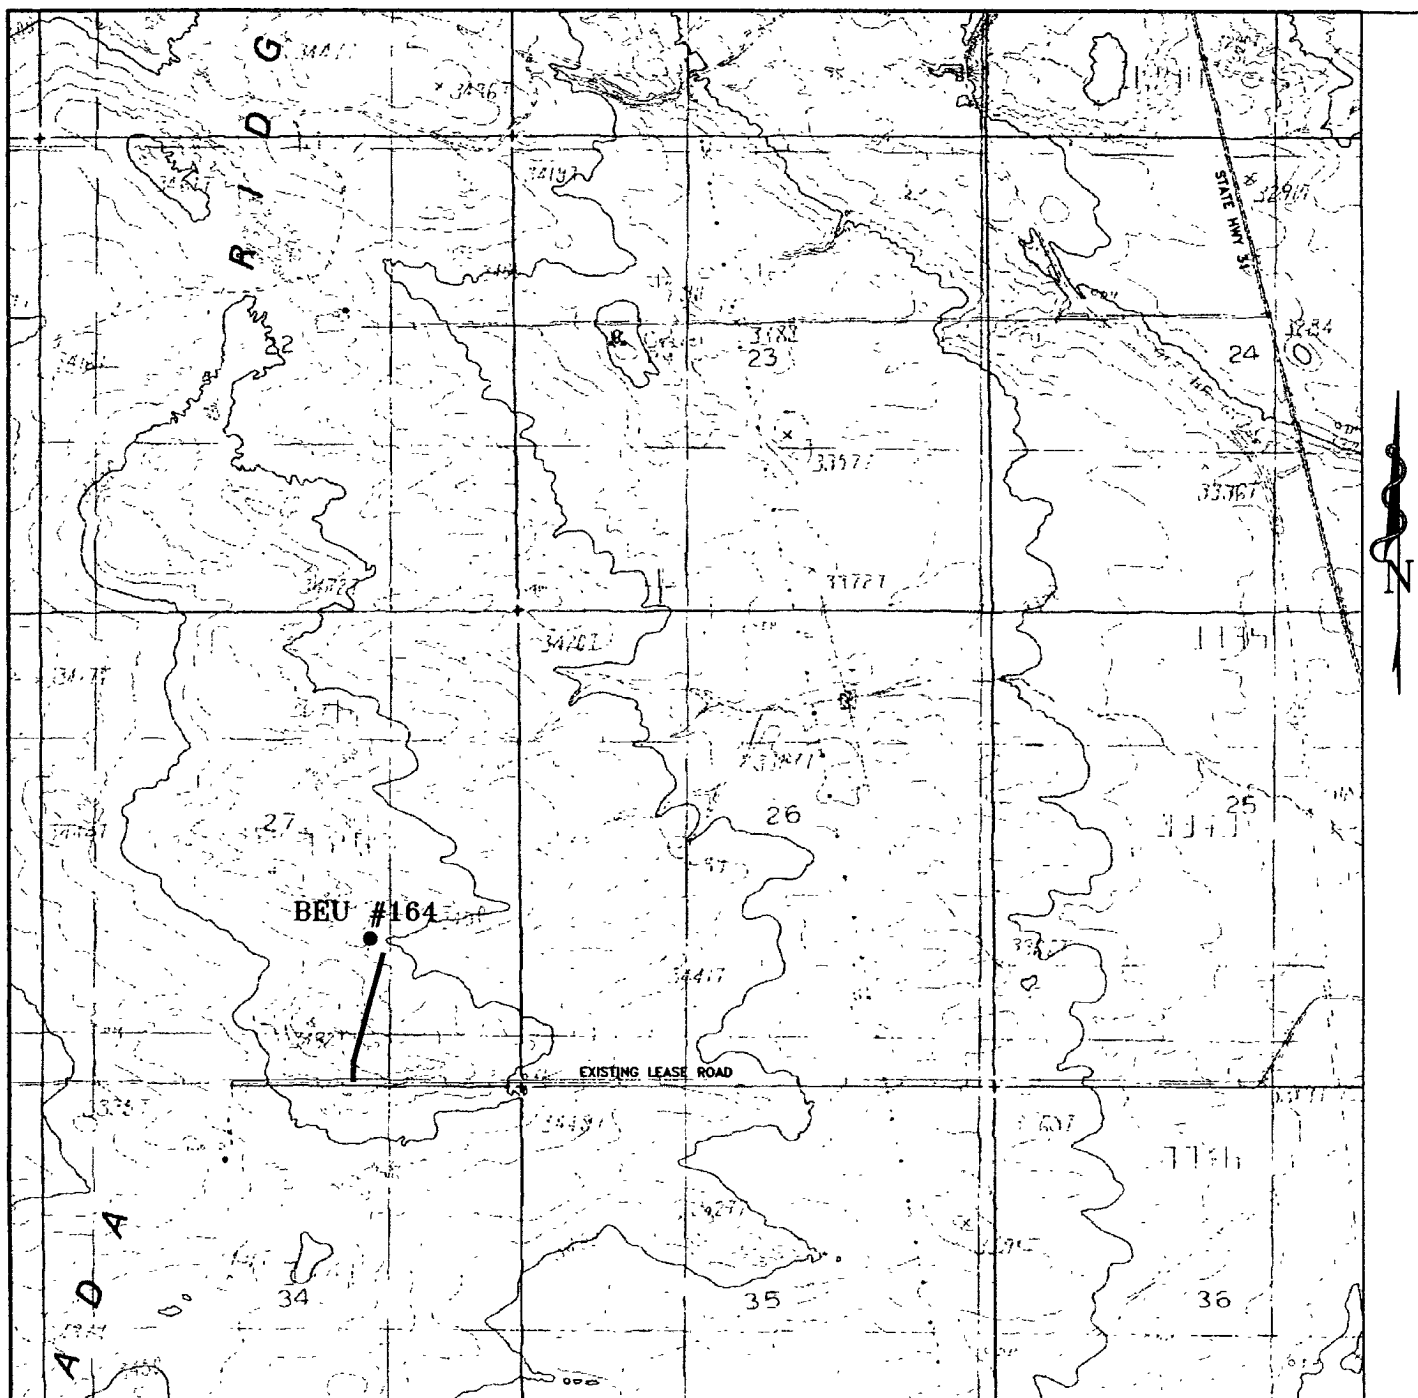

BIG EDDY UNIT #164

1650' FSL and 1650' FEL

Section 27, Township 21 South, Range 29 East,
N.M.P.M., Eddy County, New Mexico.

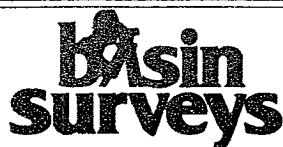

P.O. Box 1786
1120 N. West County Rd.
Hobbs, New Mexico 88241
(505) 393-7316 - Office
(505) 392-3074 - Fax
basinsurveys.com


W.O. Number. JMS 17459T

Survey Date: 01-05-2007


Scale: 1" = 2000'

Date: 01-08-2007.

BEPCO, L.P.

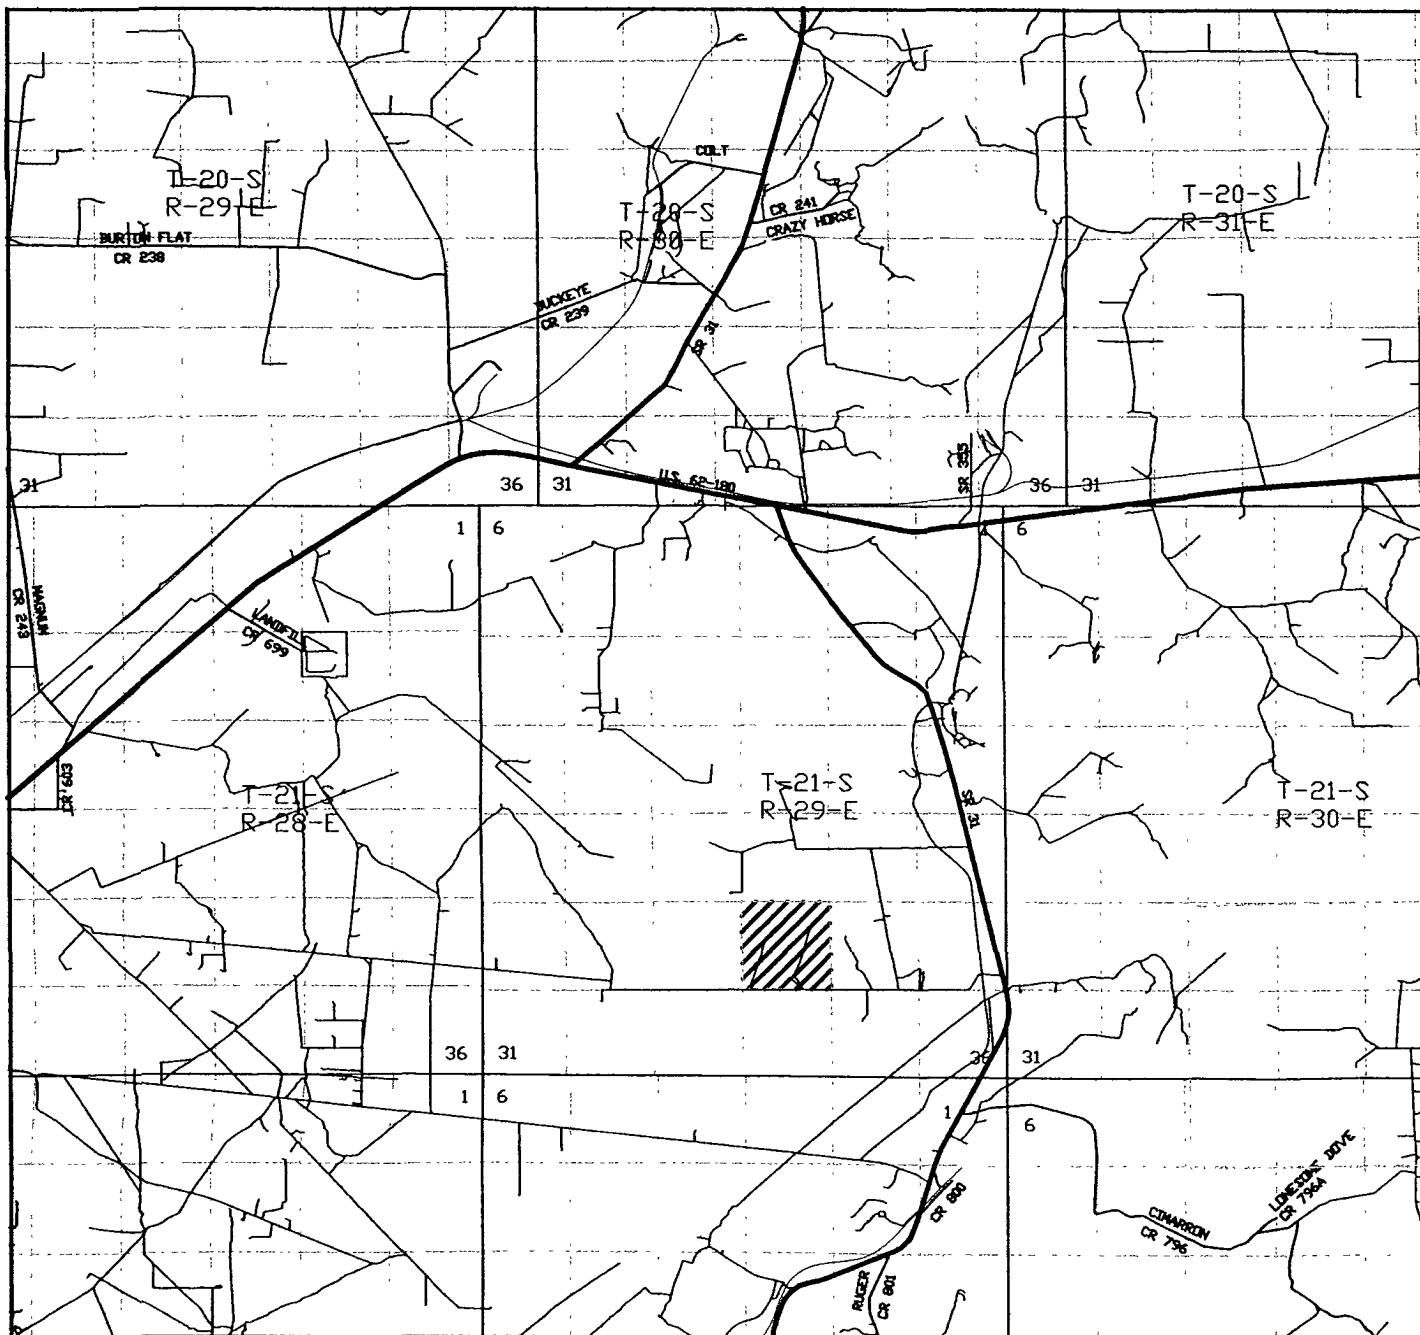

BIG EDDY UNIT #164
1650' FSL and 1650' FEL
Section 27, Township 21 South, Range 29 East,
N.M.P.M., Eddy County, New Mexico.

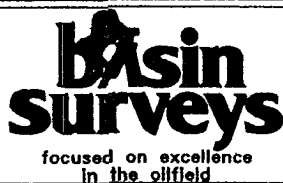

P.O. Box 1786
 1120 N. West County Rd.
 Hobbs, New Mexico 88241
 (505) 393-7316 - Office
 (505) 392-3074 - Fax
 basinsurveys.com

W.O. Number: JMS 17459TR

Survey Date: 01-05-2007

Scale: 1" = 2000'

Date: 01-08-2007

BEPCO, L.P.