

Submit 3 Copies To Appropriate District Office
District I
1625 N. French Dr., Hobbs, NM 88240
District II
1301 W. Grand Ave., Artesia, NM 88210
District III
1000 Rio Brazos Rd., Aztec, NM 87410
District IV
1220 S. St. Francis Dr., Santa Fe, NM 87505

State of New Mexico
Energy, Minerals and Natural Resources

Form C-103
May 27, 2004

OIL CONSERVATION DIVISION
1220 South St. Francis Dr.
Santa Fe, NM 87505

SUNDRY NOTICES AND REPORTS ON WELLS (DO NOT USE THIS FORM FOR PROPOSALS TO DRILL OR TO DEEPEN OR PLUG BACK TO A DIFFERENT RESERVOIR. USE "APPLICATION FOR PERMIT" (FORM C-101) FOR SUCH PROPOSALS.)		WELL API NO. 30-015-37537
1. Type of Well: Oil Well ☒ Gas Well ☐ Other ☐		5. Indicate Type of Lease STATE ☒ FEE ☐
2. Name of Operator Yates Petroleum Corporation		6. State Oil & Gas Lease No. V-7317
3. Address of Operator 105 S. 4 th Street, Artesia, NM 88210		7. Lease Name or Unit Agreement Name Maduro BOZ State Com.
4. Well Location Unit Letter P : 660 feet from the South line and 330 feet from the East line Section 10 Township 25S Range 27E NMPM Eddy County		8. Well Number 1H
11. Elevation (Show whether DR, RKB, RT, GR, etc.) 3178'		9. OGRID Number 025575
10. Pool name or Wildcat Bone Springs		
Pit or Below-grade Tank Application ☐ or Closure ☐		
Pit type _____ Depth to Groundwater _____ Distance from nearest fresh water well _____ Distance from nearest surface water _____		
Pit Liner Thickness: _____ mil Below-Grade Tank: Volume _____ bbls; Construction Material _____		

12. Check Appropriate Box to Indicate Nature of Notice, Report or Other Data


NOTICE OF INTENTION TO:		SUBSEQUENT REPORT OF:	
PERFORM REMEDIAL WORK ☐	PLUG AND ABANDON ☐	REMEDIAL WORK ☐	ALTERING CASING ☐
TEMPORARILY ABANDON ☐	CHANGE PLANS ☒	COMMENCE DRILLING OPNS. ☐	PLUG AND ABANDON ☐
PULL OR ALTER CASING ☐	MULTIPLE COMPL ☐	CASING/CEMENT JOB ☐	
OTHER: ☐		OTHER: ☐	

13. Describe proposed or completed operations. (Clearly state all pertinent details, and give pertinent dates, including estimated date of starting any proposed work). SEE RULE 1103. For Multiple Completions: Attach wellbore diagram of proposed completion or recompletion.

Bottom hole location for this well is Section 10, T25S-R27E, Unit M. 660' FSL and 330' FWL.

Yates Petroleum Corporation respectfully requests permission to omit the pilot hole on this well. It is also requested that the horizontal be drilled at a TVD of 8,160' in the Harkey Sand. Attached is the revised horizontal plan. Production casing will be 5 1/2" 17# from 0'-12,598'.

Thank-you,

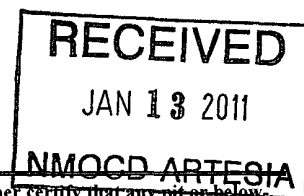

I hereby certify that the information above is true and complete to the best of my knowledge and belief. I further certify that any pit or below-grade tank has been/will be constructed or closed according to NMOCD guidelines ☐, a general permit ☒ or an (attached) alternative OCD-approved plan ☐.

SIGNATURE Jeremiah Mullen TITLE Well Planner DATE 1/12/11

Type or print name Jeremiah Mullen E-mail address: jmullen@yatespetroleum.com Telephone No. 575-748-4378


For State Use Only

APPROVED BY: _____ TITLE _____ DATE _____

Conditions of Approval (if any):

Accepted for record 05/16/2011 RLDade
NMOCD

*well drilled without this paperwork being approved
or in file →*

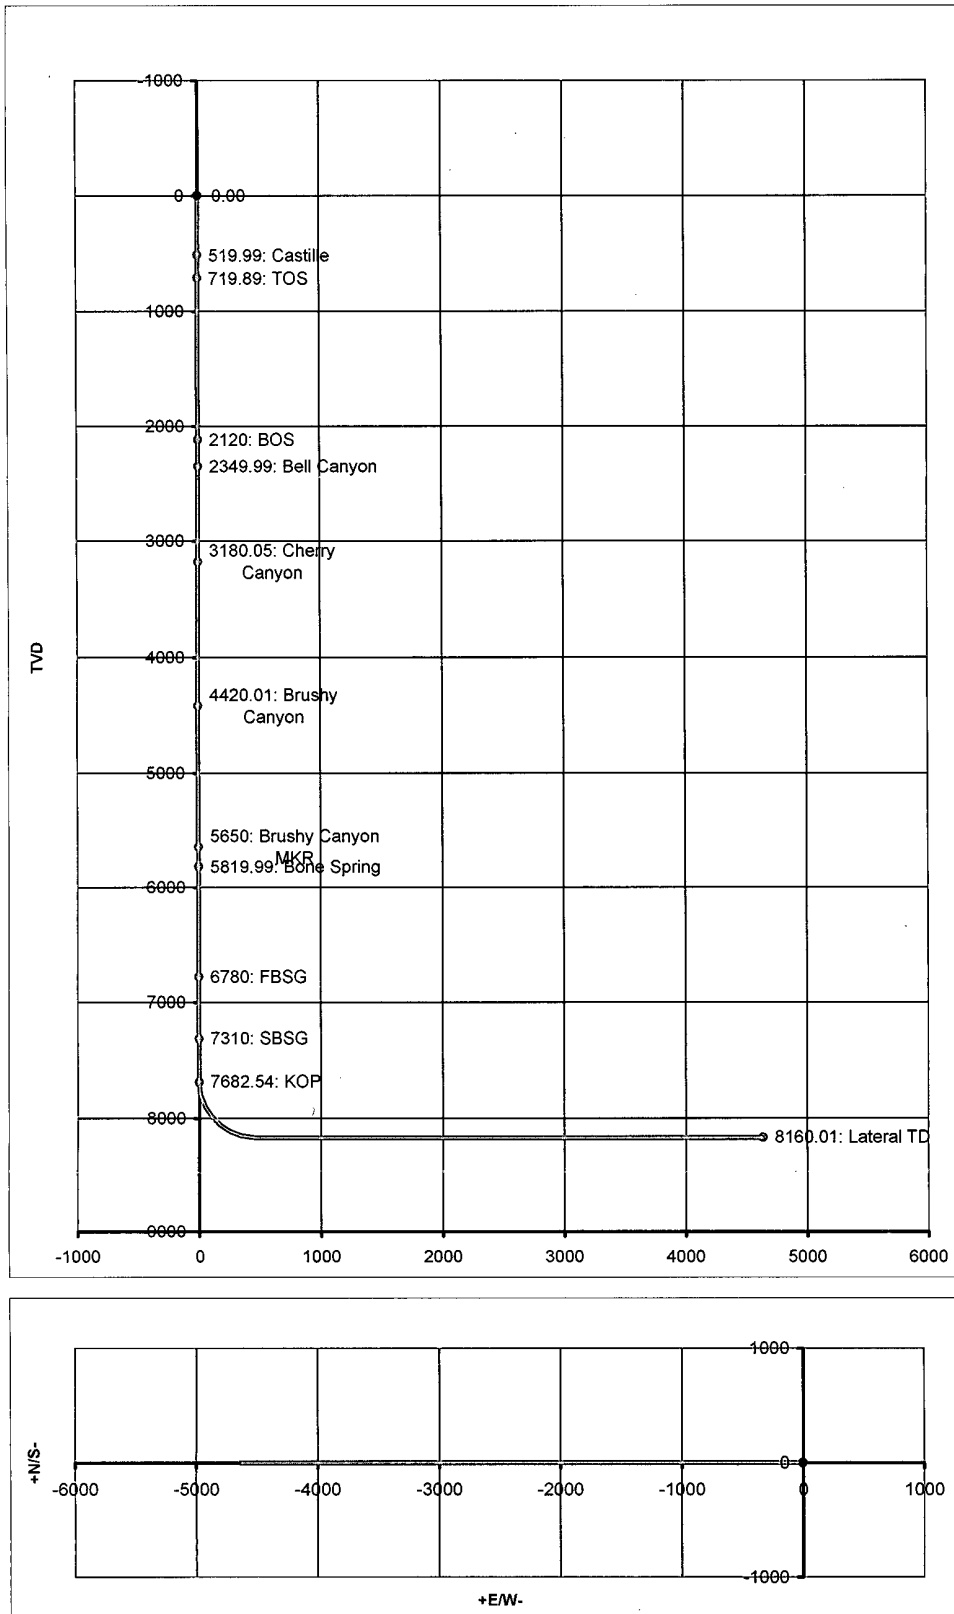

Co: 0	Units: Feet, ° 1/100ft	VS Az: 270.00	Tgt TVD: 8160.00
Drillers: 0	Elevation:	Tgt Radius: 0.00	Tgt MD: 0.00
Well Name: Maduro BOZ State 1H	Northing:	Tgt N/S: 0.00	Tgt Displ.: 0.00
Location: 0	Easting:	Tgt E/W: -4640.18	Method: Minimum Curvature

No.	MD	CL	Inc	Azi	TVD	VS	N/S	E/W	BR	WR	DLS	Comments
0	0.00	0.00	0.00	0.00	0.00	0.00	0.00	0.00				
1	519.99	519.99	0.00	0.00	519.99	0.00	0.00	0.00	0.00	0.00	0.00	Castille
2	719.89	199.89	0.00	0.00	719.89	0.00	0.00	0.00	0.00	0.00	0.00	TOS
3	2120.00	1400.12	0.00	0.00	2120.00	0.00	0.00	0.00	0.00	0.00	0.00	BOS
4	2349.99	229.99	0.00	0.00	2349.99	0.00	0.00	0.00	0.00	0.00	0.00	Bell Canyon
5	3180.05	830.06	0.00	0.00	3180.05	0.00	0.00	0.00	0.00	0.00	0.00	Cherry Canyon
6	4420.01	1239.95	0.00	0.00	4420.01	0.00	0.00	0.00	0.00	0.00	0.00	Brushy Canyon
7	5650.00	1229.99	0.00	0.00	5650.00	0.00	0.01	0.00	0.00	0.00	0.00	Brushy Canyon MKR
8	5819.99	170.00	0.00	0.00	5819.99	0.00	0.01	0.00	0.00	0.00	0.00	Bone Spring
9	6780.00	960.01	0.00	0.00	6780.00	0.00	0.01	0.00	0.00	0.00	0.00	FBSG
10	7310.00	530.00	0.00	0.00	7310.00	0.00	0.01	0.00	0.00	0.00	0.00	SBSG
11	7682.54	372.53	0.00	270.00	7682.54	0.00	0.01	0.00	0.00	-24.16	0.00	KOP
12	7700.00	17.46	2.10	270.00	7700.00	0.32	0.01	-0.32	12.00	0.00	12.00	
13	7800.00	100.00	14.10	270.00	7798.82	14.38	0.01	-14.38	12.00	0.00	12.00	
14	7900.00	100.00	26.10	270.00	7892.56	48.67	0.01	-48.67	12.00	0.00	12.00	
15	8000.00	100.00	38.10	270.00	7977.12	101.71	0.01	-101.71	12.00	0.00	12.00	
16	8100.00	100.00	50.10	270.00	8048.81	171.17	0.01	-171.17	12.00	0.00	12.00	
17	8200.00	100.00	62.10	270.00	8104.49	254.01	0.01	-254.01	12.00	0.00	12.00	
18	8300.00	100.00	74.10	270.00	8141.72	346.62	0.01	-346.62	12.00	0.00	12.00	
19	8432.53	750.00	90.00	270.00	8160.00	477.46	0.01	-477.46	12.00	0.00	12.00	
20	12595.25	4162.72	90.00	270.00	8160.01	4640.18	0.01	-4640.18	0.00	0.00	0.00	Lateral TD