

DIAGRAMMATIC SKETCH PROPOSED DUALY
COMPLETED OIL - SWD WELL
YATES PETROLEUM CORP.
NIX-CURTIS BH NO. 1

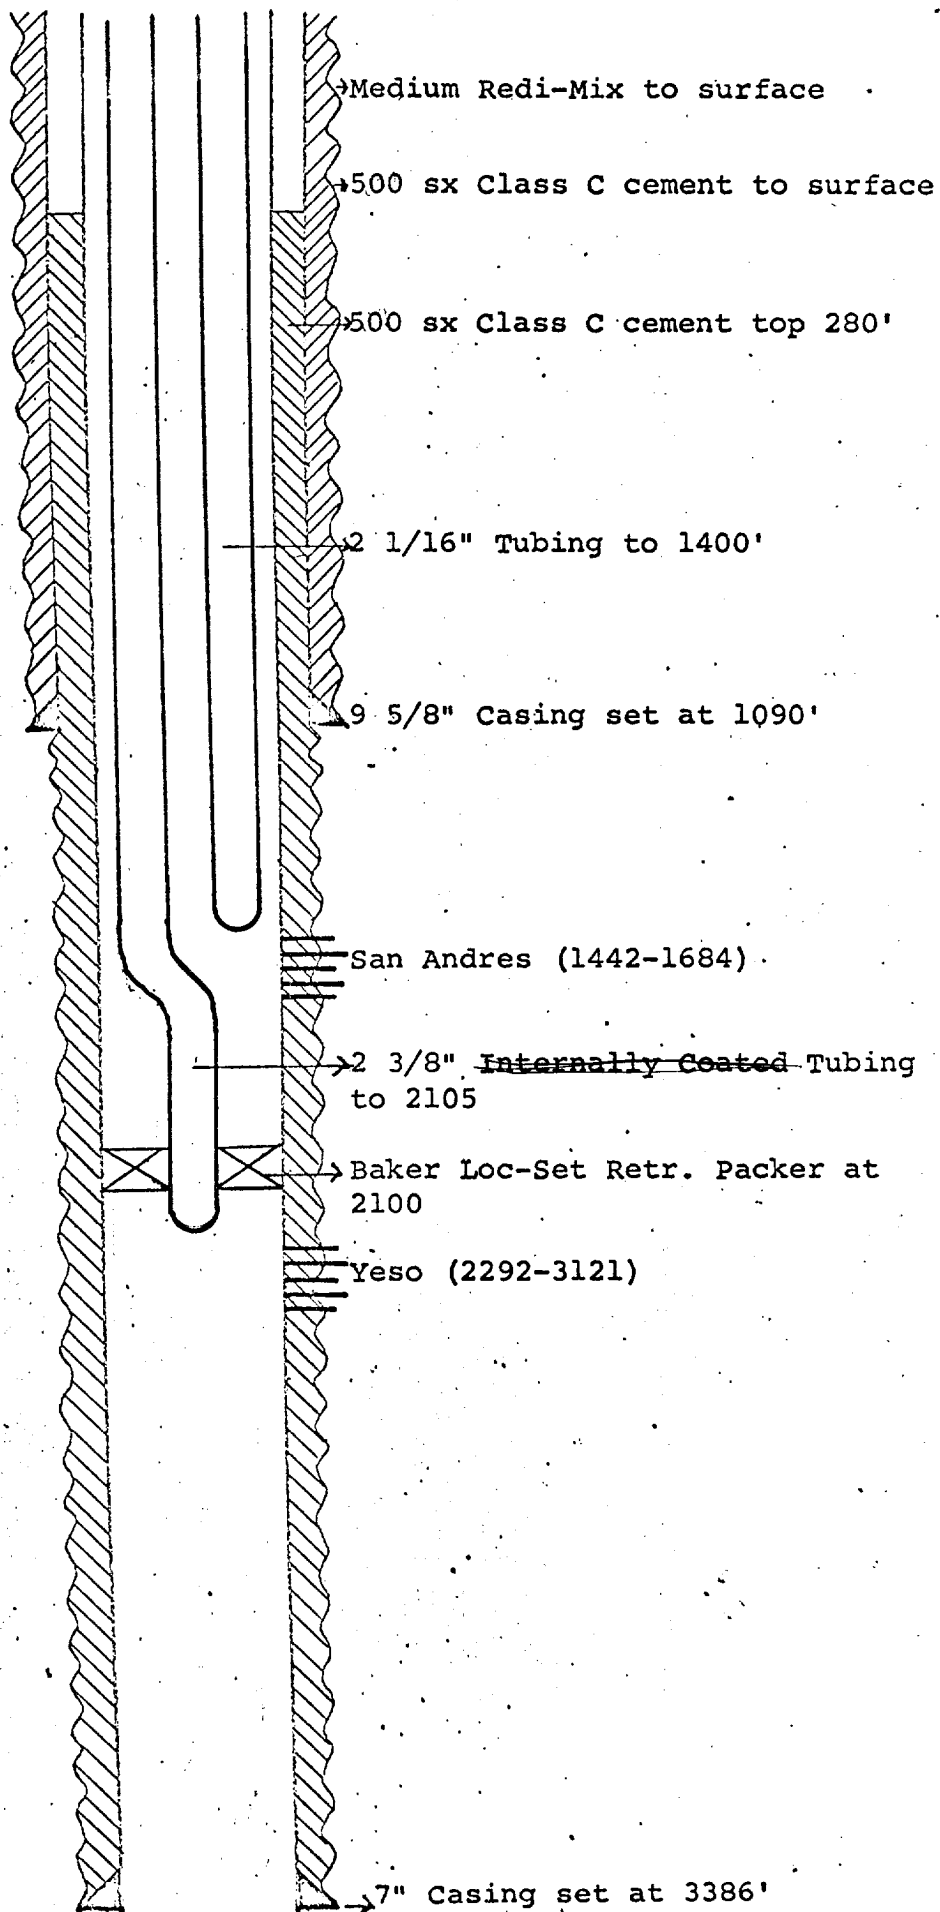


EXHIBIT 2 a

DATE 10-28-68