


Present

KB: 21.5'
GL: 3015'

Swearingen #1
Sec 4, T23S, R28E
Eddy County, NM

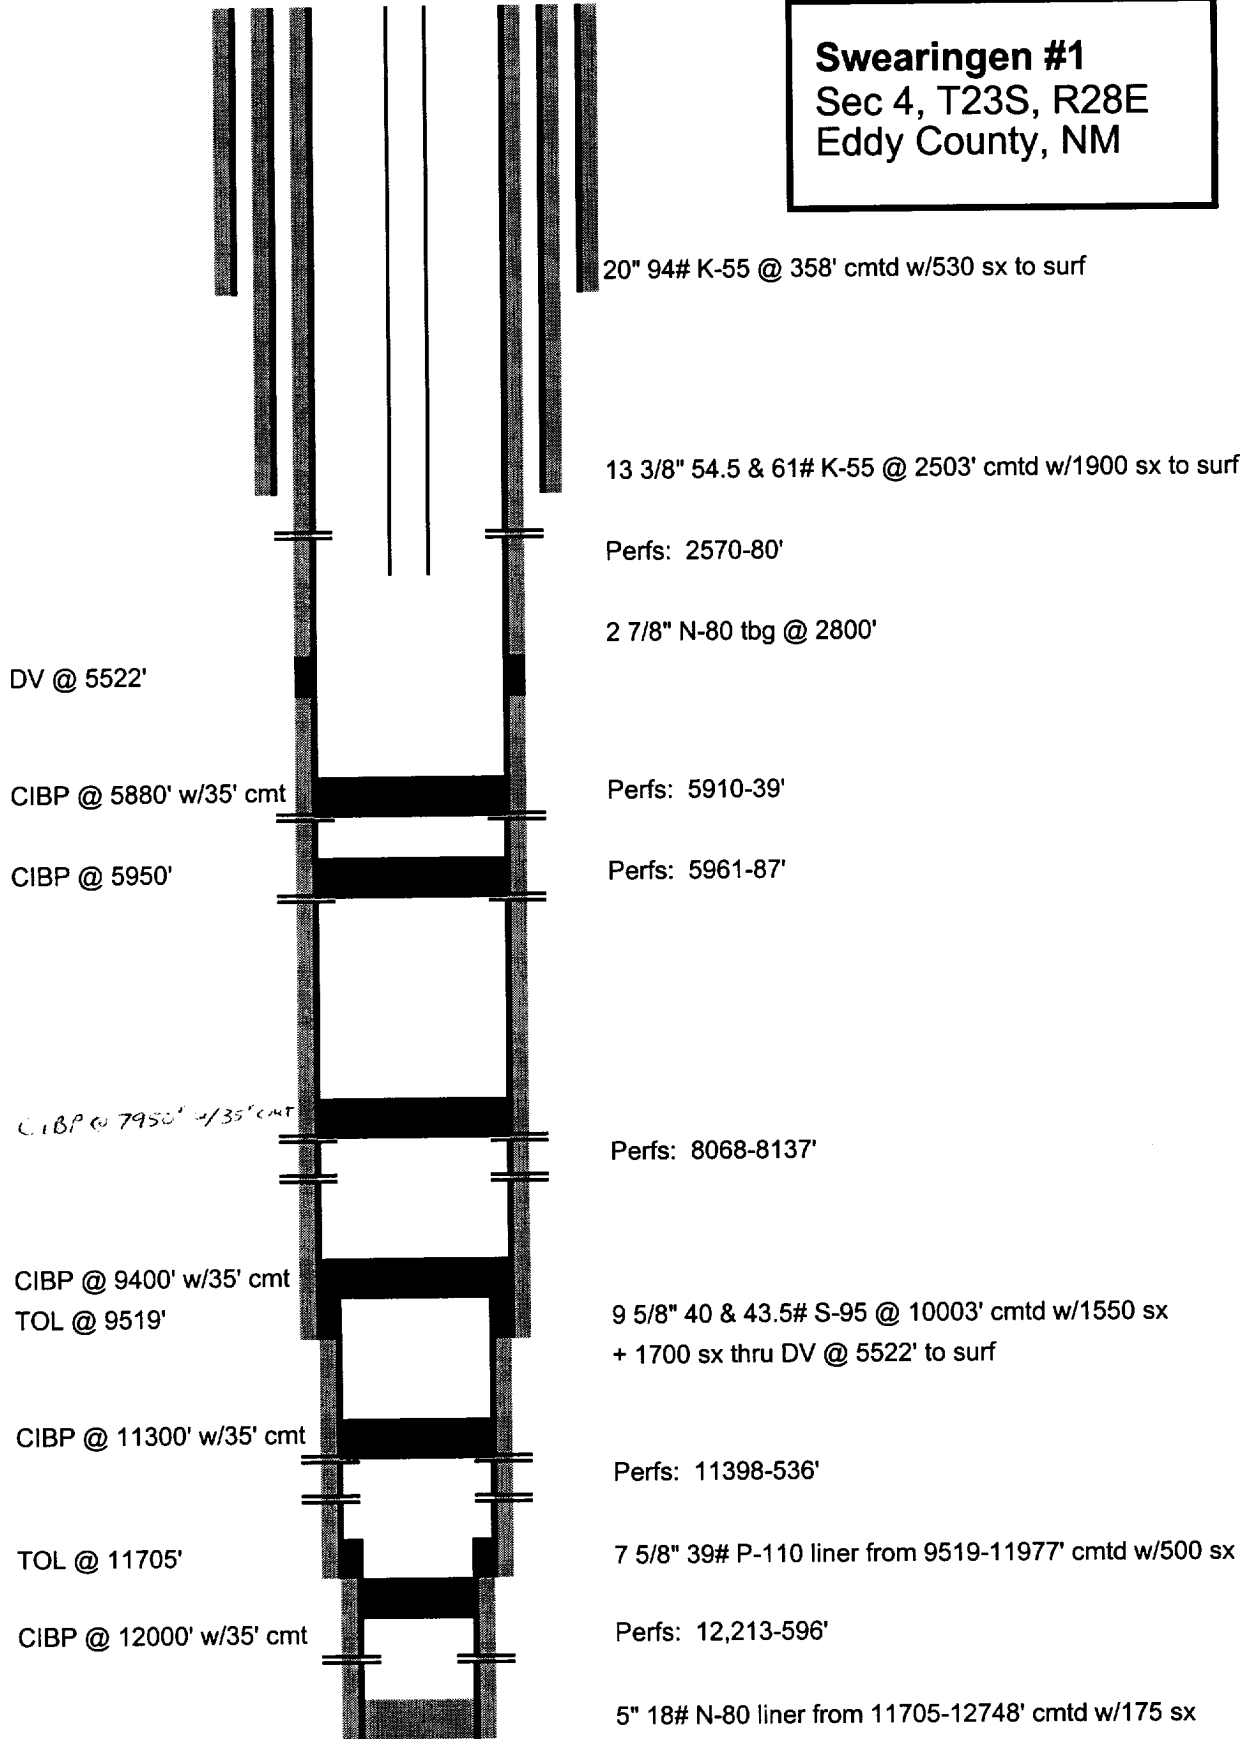

20" 94# K-55 @ 358' cmtd w/530 sx to surf

13 3/8" 54.5 & 61# K-55 @ 2503' cmtd w/1900 sx to surf

Perfs: 2570-80'

2 7/8" N-80 tbg @ 2800'

DV @ 5522'

Perfs: 5910-39'

CIBP @ 5880' w/35' cmt

Perfs: 5961-87'

CIBP @ 5950'

Perfs: 8068-8137'

CIBP @ 7950' w/35' cmt

9 5/8" 40 & 43.5# S-95 @ 10003' cmtd w/1550 sx
+ 1700 sx thru DV @ 5522' to surf

CIBP @ 9400' w/35' cmt
TOL @ 9519'

Perfs: 11398-536'

CIBP @ 11300' w/35' cmt

7 5/8" 39# P-110 liner from 9519-11977' cmtd w/500 sx

TOL @ 11705'

Perfs: 12,213-596'

CIBP @ 12000' w/35' cmt

5" 18# N-80 liner from 11705-12748' cmtd w/175 sx

JSB 6/15/99

TD: 12,748'
PBTD: 12,701'