


OB #5

Washington Ranch Storage Project
2310' NL 660' EL Sec 32 T24S25E

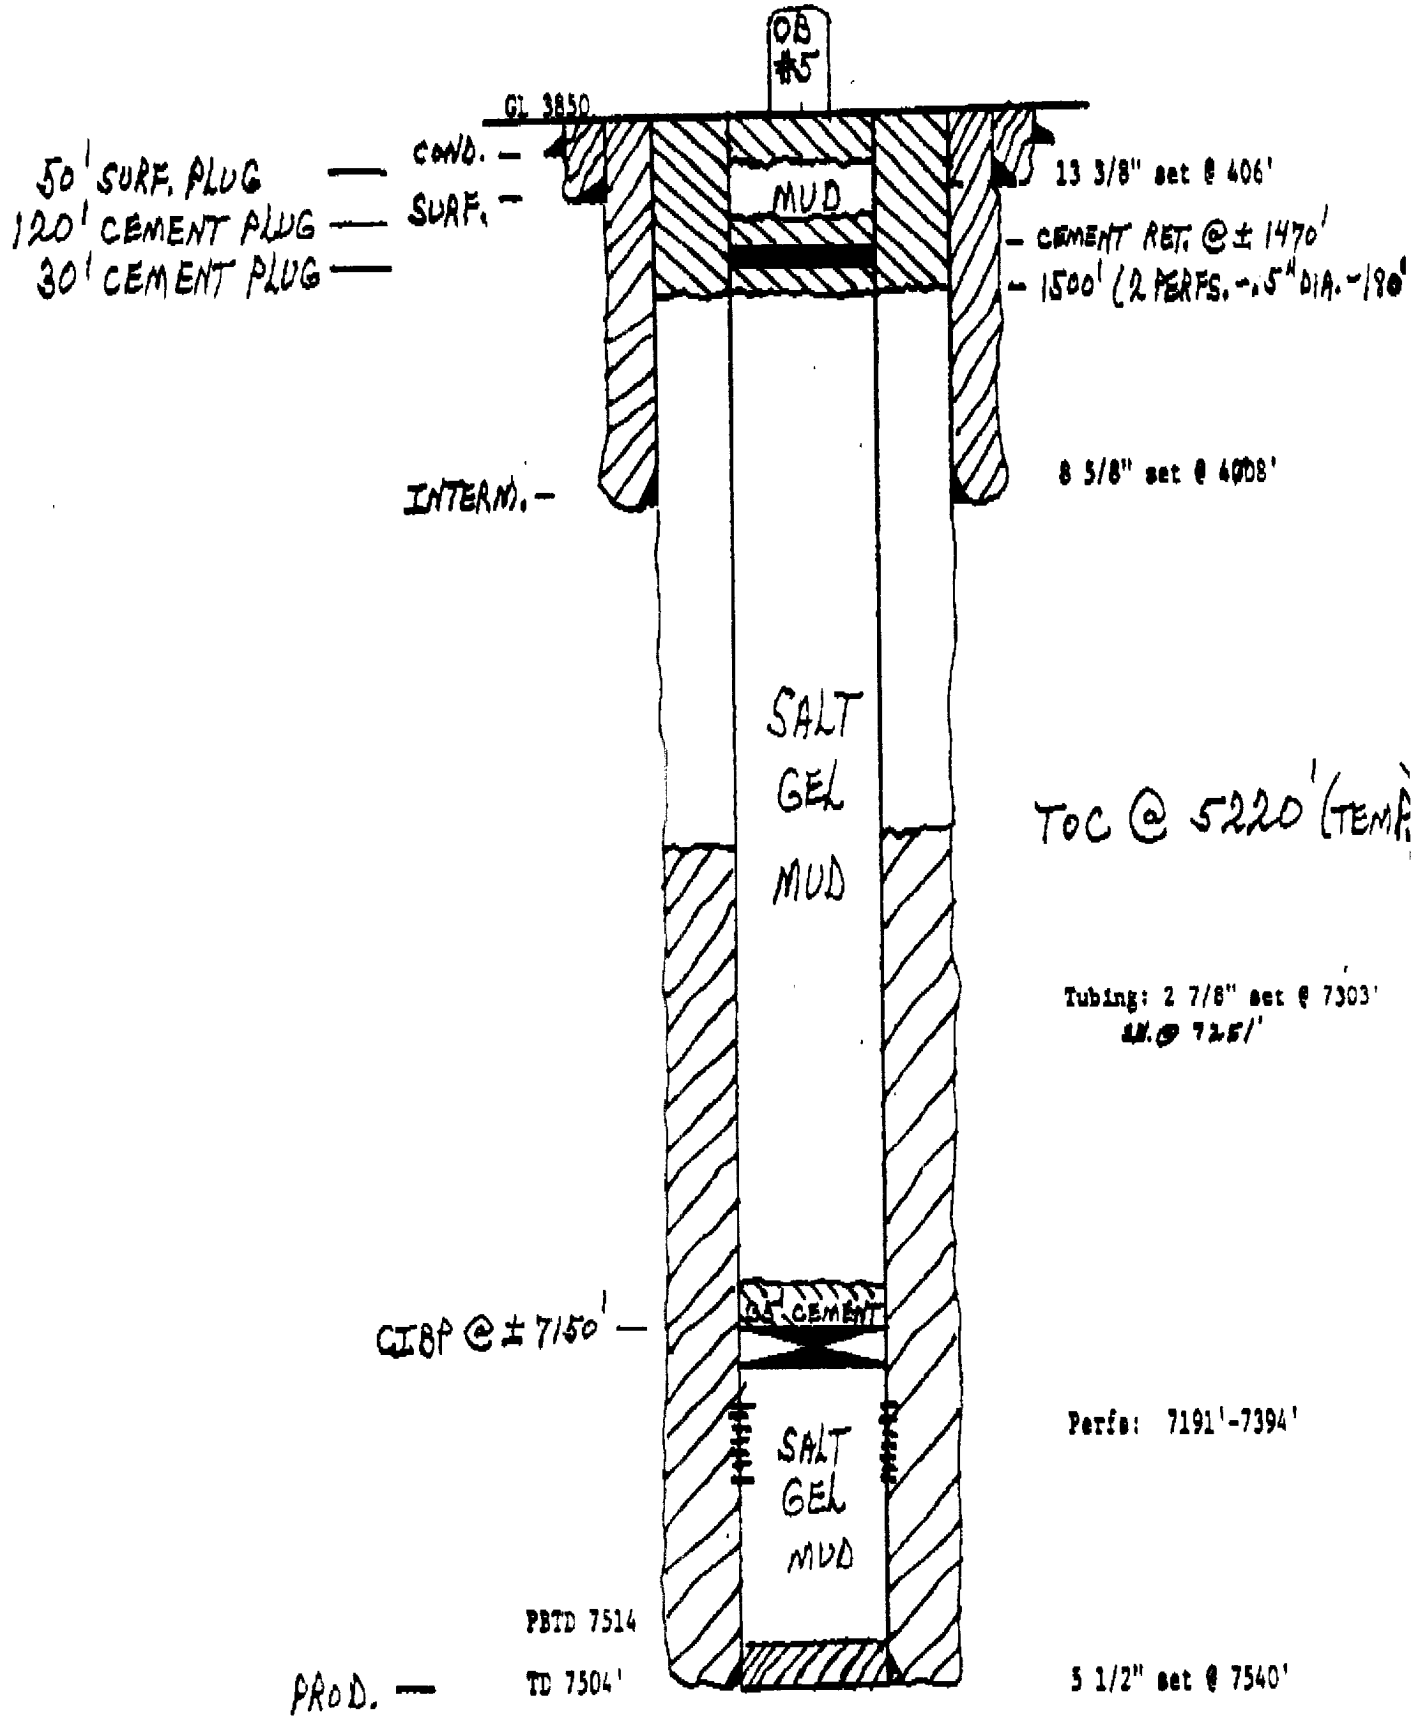

TOC @ 5220' (TEMP)

Tubing: 2 7/8" set @ 7303'
L.O. 7251'

Perfs: 7191'-7394'

5 1/2" set @ 7540'

(PROPOSED)
P+A

11/17 - 11/20/92