

DISTRICT I
P.O. Box 1980, Hobbs, NM 88240

DISTRICT II
P.O. Drawer DD, Artesia, NM 88210

DISTRICT III
1000 Rio Brazos Rd., Aztec, NM 87410

OIL CONSERVATION DIVISION

2040 Pacheco St.
Santa Fe, NM 87505

WELL API NO. 30-015-32409
Indicate Type of Lease STATE ☐ FEE ☒
State Oil & Gas Lease No.

SUNDRY NOTICES AND REPORTS ON WELLS (DO NOT USE THIS FORM FOR PROPOSALS TO DRILL OR TO DEEPEN OR PLUG BACK TO A DIFFERENT RESERVOIR. USE "APPLICATION FOR PERMIT" (FORM C-101) FOR SUCH PROPOSALS.)	
1Type of Well: OIL WELL ☐ GAS WELL ☒ OTHER	7Lease Name or Unit Agreement Name Layla 35 Fee Com
2Name of Operator Mewbourne Oil Company 14744	8Well No. 1
3Address of Operator PO Box 5270, Hobbs, NM 88241	9Pool name or Wildcat S. Culebra Bluff Atoka
4Well Location Unit Letter I 1650 Feet From The South Line and 1241 Feet From The East Line Section 35 Township 23S Range 28E NMPM Eddy County	
10Elevation (Show whether DF, RKB, RT, GR, etc.) 3002' GL	

11

Check Appropriate Box to Indicate Nature of Notice, Report, or Other Data

NOTICE OF INTENTION TO:

PERFORM REMEDIAL WORK ☐ PLUG AND ABANDON ☐
TEMPORARILY ABANDON ☐ CHANGE PLANS ☐
PULL OR ALTER CASING ☐
OTHER: ☐

SUBSEQUENT REPORT OF:

REMEDIAL WORK ☐ ALTERING CASING ☐
COMMENCE DRILLING OPNS. ☐ PLUG AND ANBANDONMENT ☐
CASING TEST AND CEMENT JOB ☒
OTHER: ☐

12Describe Proposed or Completed Operations (Clearly state all pertinent details, and give pertinent dates, including estimated date of starting any proposed work) SEE RULE 1103.

01-18-03...Drilled 8 3/4" hole to 10697'. Ran 10697' of 7" 26# L-80 LT/C csg. Cemented in 2 stages w/ 950 sks 65/35/6 'H' Poz w/ additives. Mixed @ 12.5 #/g & 1.95 yd. Tailed w/ 200 sks 'H' w/ additives. Mixed @ 15.6 #/g & 1.18 yd. Circl 60 sks to pit. Opened DV Tool @ 4365'. Circl for 6 hrs. Cement 2nd Stage w/ 700 sks 'C' neat. Mixed @ 14.8 #/g w/ 1.32 yd. Circl 20 sks to pit. Closed in Csg & pumped 60 sks. WOC 18 hrs. Test BOPE w/ 3rd party to 5000 psi. OK. Drilled out w/ 6 1/8" bit.

Schematic & Chart enclosed.

I hereby certify that the information above is true and complete to the best of my knowledge and belief.

SIGNATURE N.M. Young TITLE District Manager DATE 02-10-03

TYPE OR PRINT NAME N.M. Young TELEPHONE NO. 505-393-5905

(This space for State Use)

**ORIGINAL SIGNED BY TIM W. GUM
DISTRICT II SUPERVISOR**

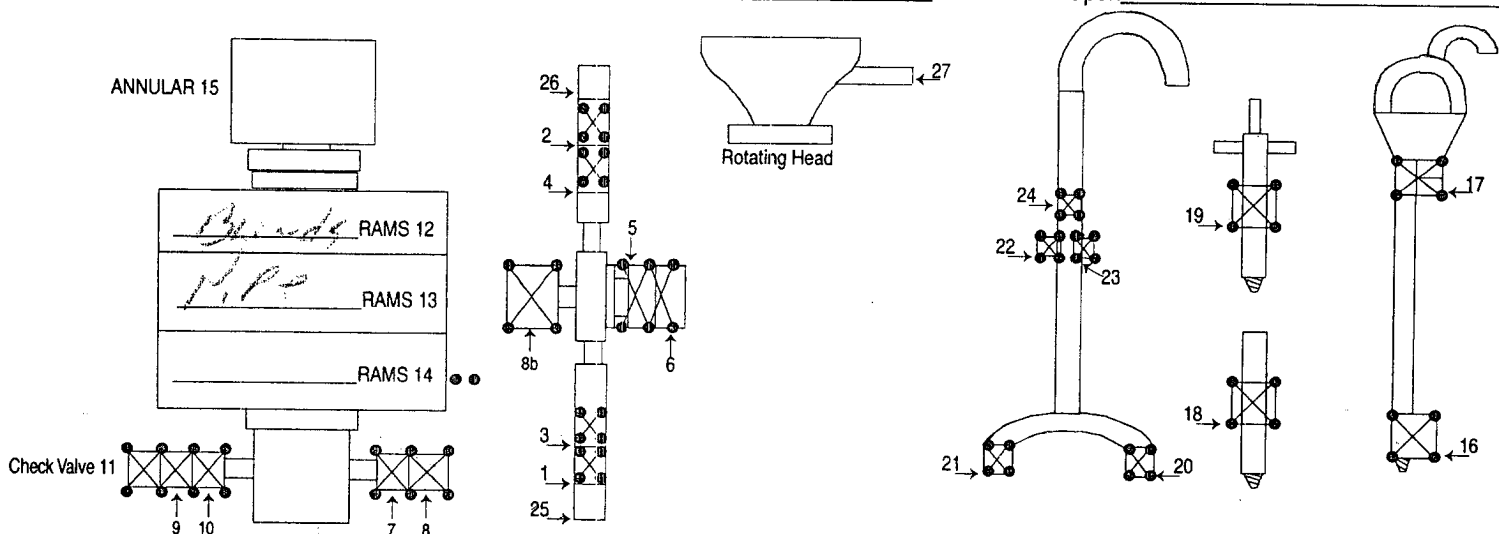
FEB 21 2003

APPROVED BY [Signature] TITLE _____ DATE _____

CONDITIONS OF APPROVAL, IF ANY:

(505) 396-4540

Company New Borne Date 1-19-03 Start Time 1:30 ☐ am ☒ pm
Lease Lay LA "35" Fee Con #1 County ENY State NY
Company Man _____
Wellhead Vender _____ Tester Frank Caldwell
Drig. Contractor PAHARCON - 47 Rig # 47
Tool Pusher _____
Plug Type C-22 Plug Size 1" Drill Pipe Size 3 1/2
Casing Valve Opened _____ Check Valve Open _____

[illegible]

8 HR@ 680.00
HR@
Mileage 2414.00 @ 100.00

SUB TOTAL	780.00
TAX	40.95
TOTAL	820.95

