

N.M. Oil Cons. DIV-Dist. 2
1301 W. Grand Avenue
Alamogordo, NM 88210
UNITED STATES
DEPARTMENT OF THE INTERIOR
BUREAU OF LAND MANAGEMENTFORM APPROVED
OMB No. 1004-0137
Expires: March 31, 2007

SUNDRY NOTICES AND REPORTS ON WELLS

Do not use this form for proposals to drill or to re-enter an abandoned well. Use Form 3160-3 (APD) for such proposals.

SUBMIT IN TRIPLICATE- Other instructions on reverse side.1. Type of Well
☐ Oil Well ☐ Gas Well ☒ Other2. Name of Operator
NEW MEXICO INSTITUTE OF MINING & TECHNOLOGY3a. Address
601 W Illinois Av., Hobbs NM 882403b. Phone No. (include area code)
505-392-22364. Location of Well (Footage, Sec., T., R., M., or Survey Description)
1980 FNL 1980 FWL U/L F Sec 24 T15S R29E5. Lease Serial No.
LC0699280-A

6. If Indian, Allottee or Tribe Name

7. If Unit or CA/Agreement, Name and/or No.
SULIMAR QUEEN UNIT8. Well Name and No.
SULIMAR QUEEN UNIT TR 1 # 29. API Well No.
30-005-6006810. Field and Pool, or Exploratory Area
Sulimar Queen11. County or Parish, State
Chaves County, New Mexico

12. CHECK APPROPRIATE BOX(ES) TO INDICATE NATURE OF NOTICE, REPORT, OR OTHER DATA

TYPE OF SUBMISSION	TYPE OF ACTION			
☒ Notice of Intent	☐ Acidize	☐ Deepen	☐ Production (Start/Resume)	☐ Water Shut-Off
☐ Subsequent Report	☐ Alter Casing	☐ Fracture Treat	☐ Reclamation	☐ Well Integrity
☐ Final Abandonment Notice	☐ Casing Repair	☐ New Construction	☐ Recomplete	☐ Other
	☐ Change Plans	☒ Plug and Abandon	☐ Temporarily Abandon	
	☐ Convert to Injection	☐ Plug Back	☐ Water Disposal	

13. Describe Proposed or Completed Operation (clearly state all pertinent details, including estimated starting date of any proposed work and approximate duration thereof. If the proposal is to deepen directionally or recompleate horizontally, give subsurface locations and measured and true vertical depths of all pertinent markers and zones. Attach the Bond under which the work will be performed or provide the Bond No. on file with BLM/BIA. Required subsequent reports shall be filed within 30 days following completion of the involved operations. If the operation results in a multiple completion or recompleation in a new interval, a Form 3160-4 shall be filed once testing has been completed. Final Abandonment Notices shall be filed only after all requirements, including reclamation, have been completed, and the operator has determined that the site is ready for final inspection.)

1. POH w/ rods & tubing
2. Spot 25 sx class "C" neat cement @1950 on top of existing packer
3. RIH tag cmt
Option A
4. Perf @ 455'
5. Spot 100' plug (50' in & 50' out 8 5/8 shoe @ 390) and tag plug
6. Spot 30' plug from 30' to surface
7. Cut off well head install dry hole marker
Option B
4. Cut & pull 5 1/2 @ 400 + or -
5. RIH spot 100' plug (50' in stub to 50' in 8 5/8 shoe @ 390) and tag
6. Spot 30' plug from 30' to surface
7. Cut off well head install dry hole marker

SEE ATTACHED BEFORE & AFTER WELLBORE SCHEMATIC

RECEIVED

NOV 11 2004

OCD-ARTESIA

*See attached changes to
plugging procedure*14. I hereby certify that the foregoing is true and correct
Name (Printed/Typed)

Eddie Seay

Title Agent

Signature

Eddie Seay

Date 10/21/04

THIS SPACE FOR FEDERAL OR STATE OFFICE USE

Approved by

CC

Title

PE

Date

11/9/04

Conditions of approval, if any, are attached. Approval of this notice does not warrant or certify that the applicant holds legal or equitable title to those rights in the subject lease which would entitle the applicant to conduct operations thereon.

Office

RFO

Title 18 U.S.C. Section 1001 and Title 43 U.S.C. Section 1212, make it a crime for any person knowingly and willfully to make to any department or agency of the United States any false, fictitious or fraudulent statements or representations as to any matter within its jurisdiction.

(Instructions on page 2)


Accepted for record - NMOCB


AFTER P&A OPTION A

PREPARED BY: _____ UPDATED _____

WELLBORE SCHEMATIC AND HISTORY


AFTER P&A OPTION B

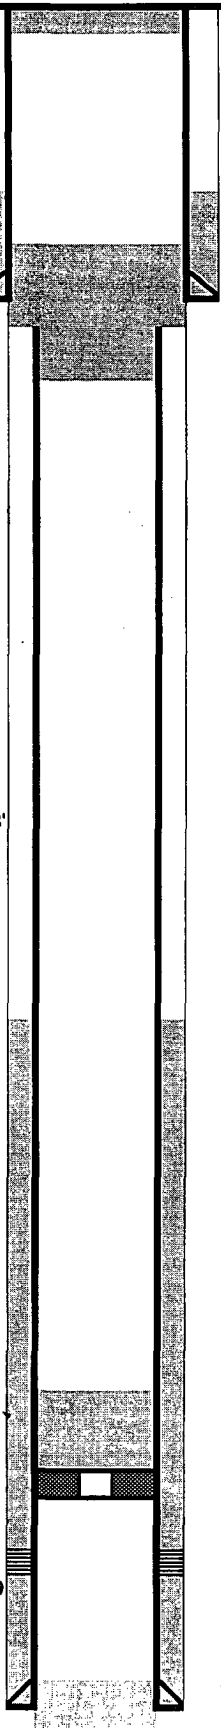		COMPLETION SCHEMATIC		WIW		APINUM: 30-005-60068							
						OPERATOR: New Mexlco Institute of Mining & Technology							
						LEASENAME: SULIMAR QUEEN UNIT (Tr 1) WELL NO #002							
						LOCATION:		UL: F	SEC: 24	TWN: 15S	RNG: 29E		
								1980 FNL		1980 FWL			
						TD 2008		PBD 2004	KB	DF			
								GL 3933					
						POOL SULIMAR QUEEN					PERFS 1972-1979		
											OPEN HOLE		
						POOL					PERFS		
											OPEN HOLE		
						POOL					PERFS		
											OPEN HOLE		
						POOL					PERFS		
											OPEN HOLE		
						TEST (SHOW DATE)							
						4/10/69		OIL 72	GAS 0	WATER 0			
								OIL	GAS	WATER			
						CASING BREAKDOWN							
							SIZE	DEPTH	CMT	HOLE SIZE	TOC		
						SURF.	8 5/8	390	50 SX	12 3/4	288 est		
						INTER. 1							
						INTER. 2							
						PROD.	5 1/2	2005	150 SX	8	1367 est		
						TUBING BREAKDOWN							
							SIZE	DEPTH	PACKER				
						Apr-69	2 3/8	1961					
						Dec-71	2 3/8		HAL. R-4 Pkr	1951			
						HISTORY							
						3/10/69 Well Spudded							
						4/5/69 Well Completed							
						12/15/71 Well converted to WIW ran Halliburton R-4 pkr on							
						2 3/8 Eue tbg. PKR set @ 1951							
						9/1/72 Well returned to Oil							
						11/21/72 Well converted to WIW							
						Jul-85 Tbg Leak Well SI???							
RUSTLER	388	TOC 288 Est											
T Salt	405												
TANSILL	1038												
YATES	1222												
7 RVRS													
QUEEN	1968												
GRAYBURG													
SAN ANDRES													
GLORIETA													
PADDOCK													
BLINEBRY													
TUBB													
DRINKARD													
ABO													
DELAWARE													
BELL CANYON													
CHERRY CANY													
BRUSHY CANY													
BONE SPRING													
WOLFCAMP													
PENN													
CISCO													
CANYON		Base Salt 1038'											
STRAWN													
ATOKA													
MORROW													
MISS													
WOODFROD													
DEVONIAN		YATES 1222'											

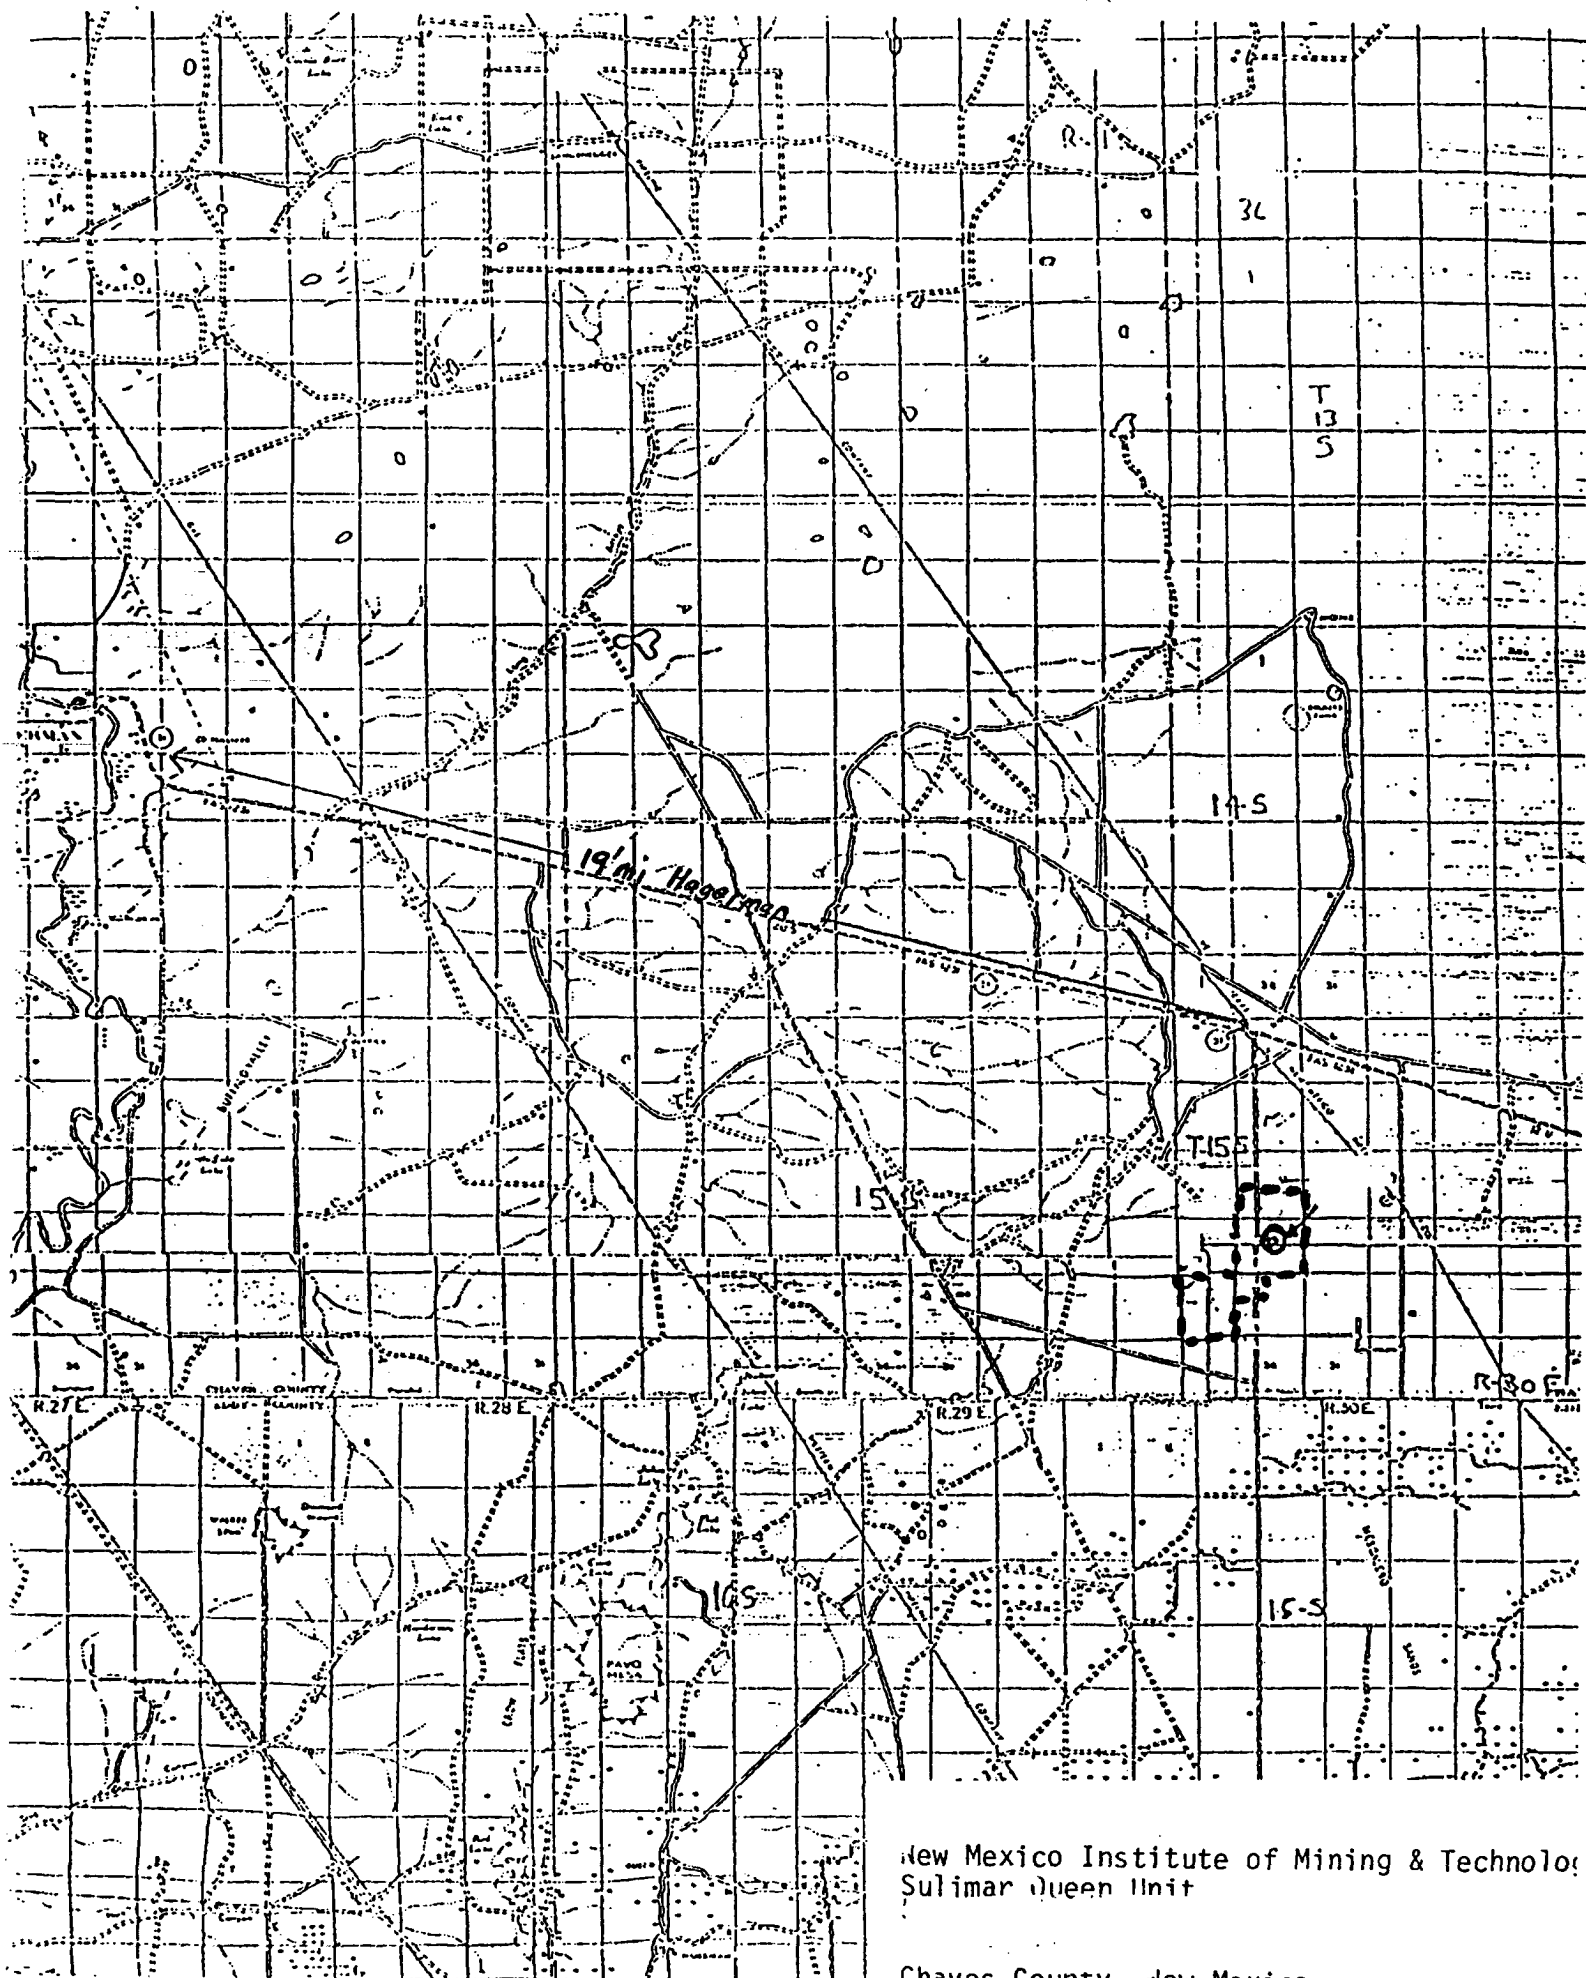


New Mexico Institute of Mining & Technology
Sulimar Queen Unit

Chaves County, New Mexico

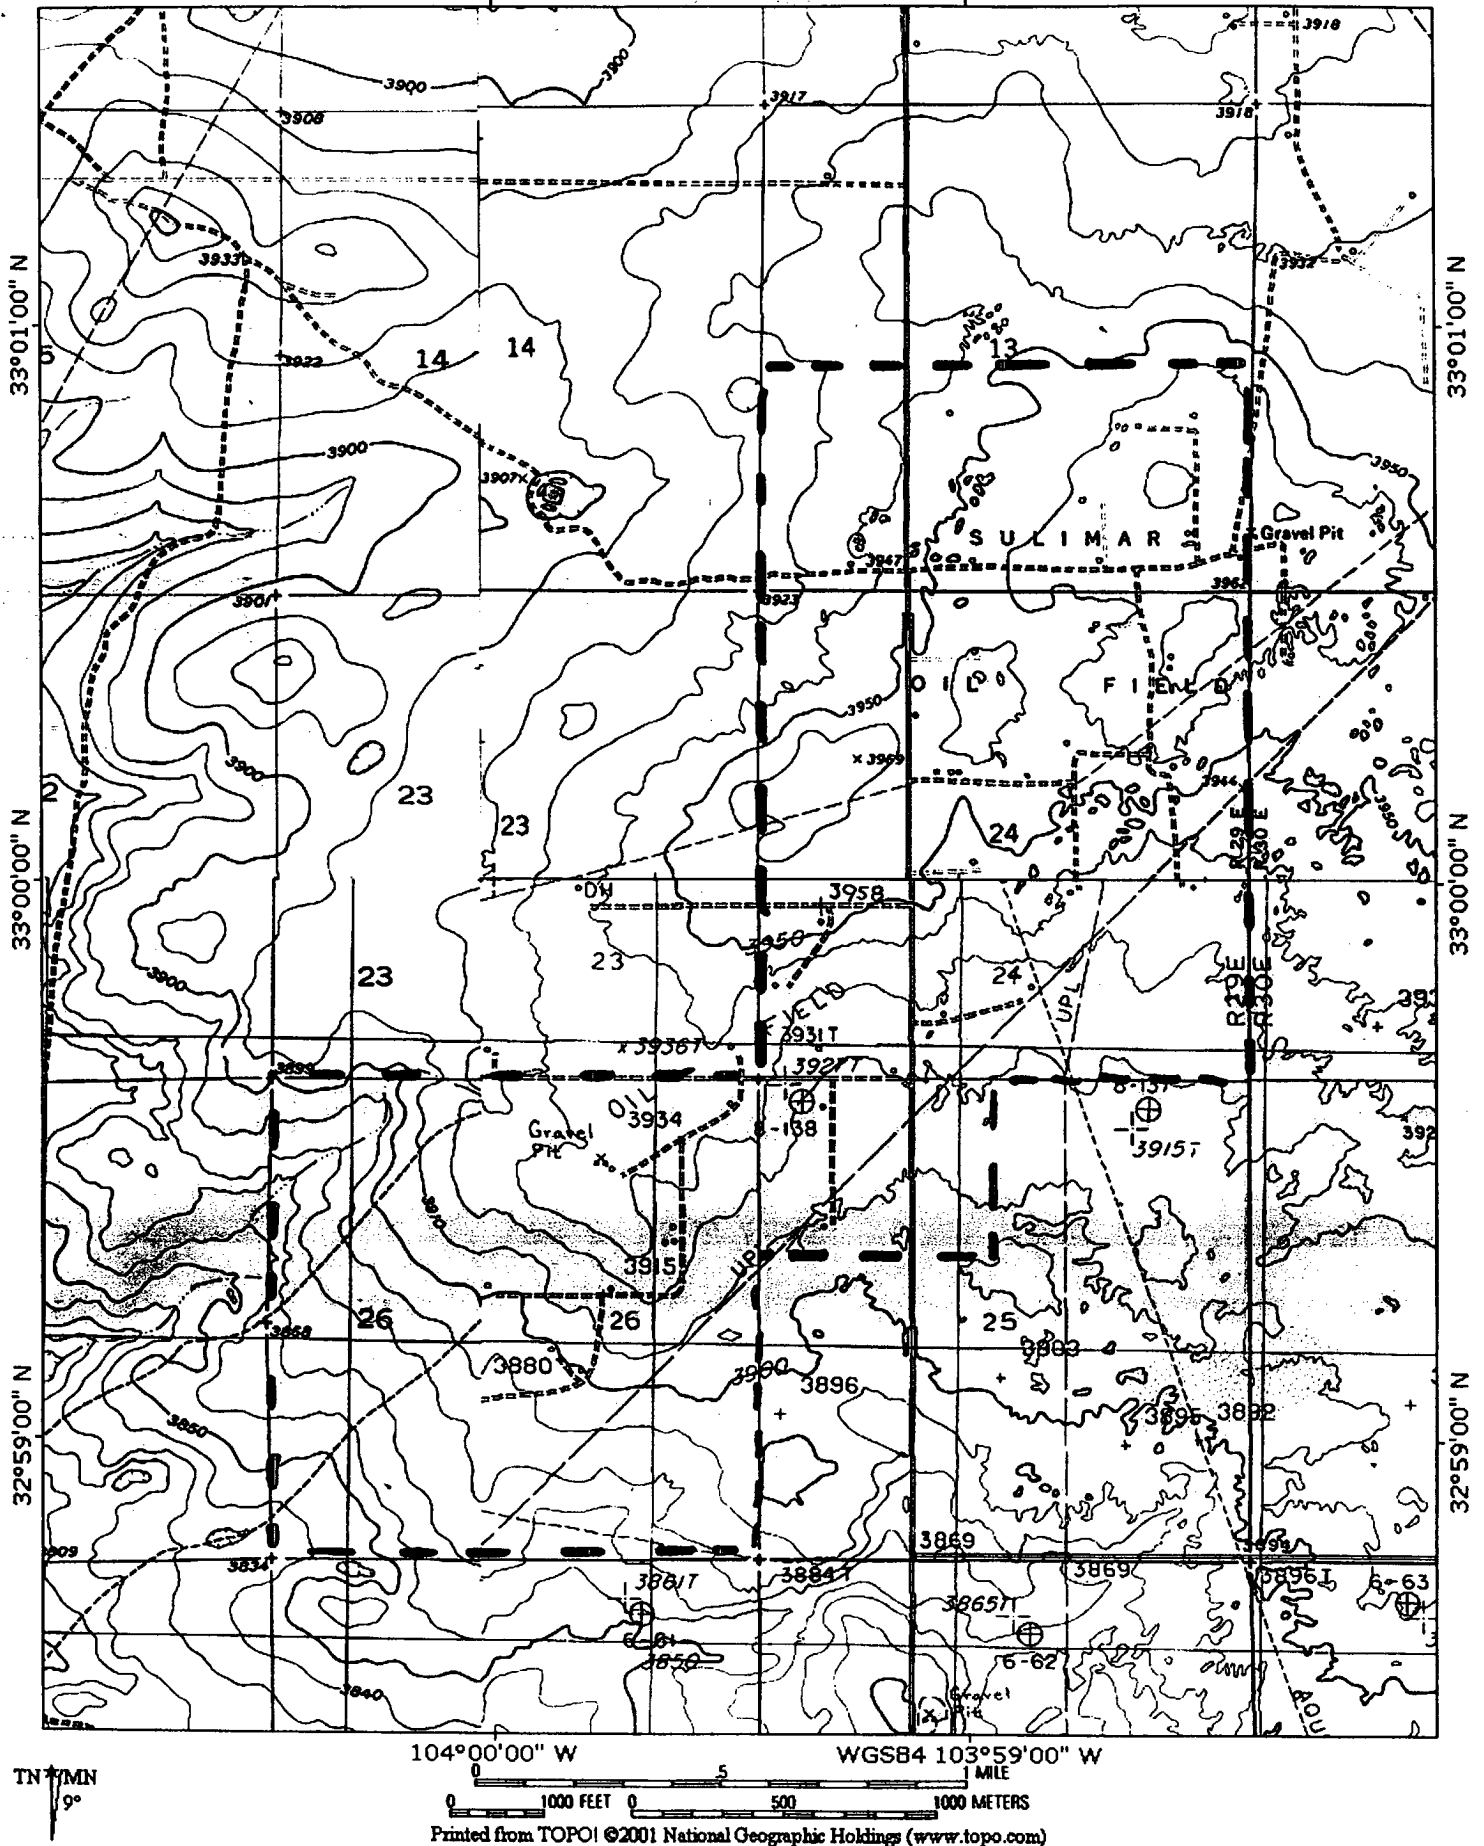


Printed on 10/05/04 from "New Mexico.tpo" and "WGS84 103°59'00" W

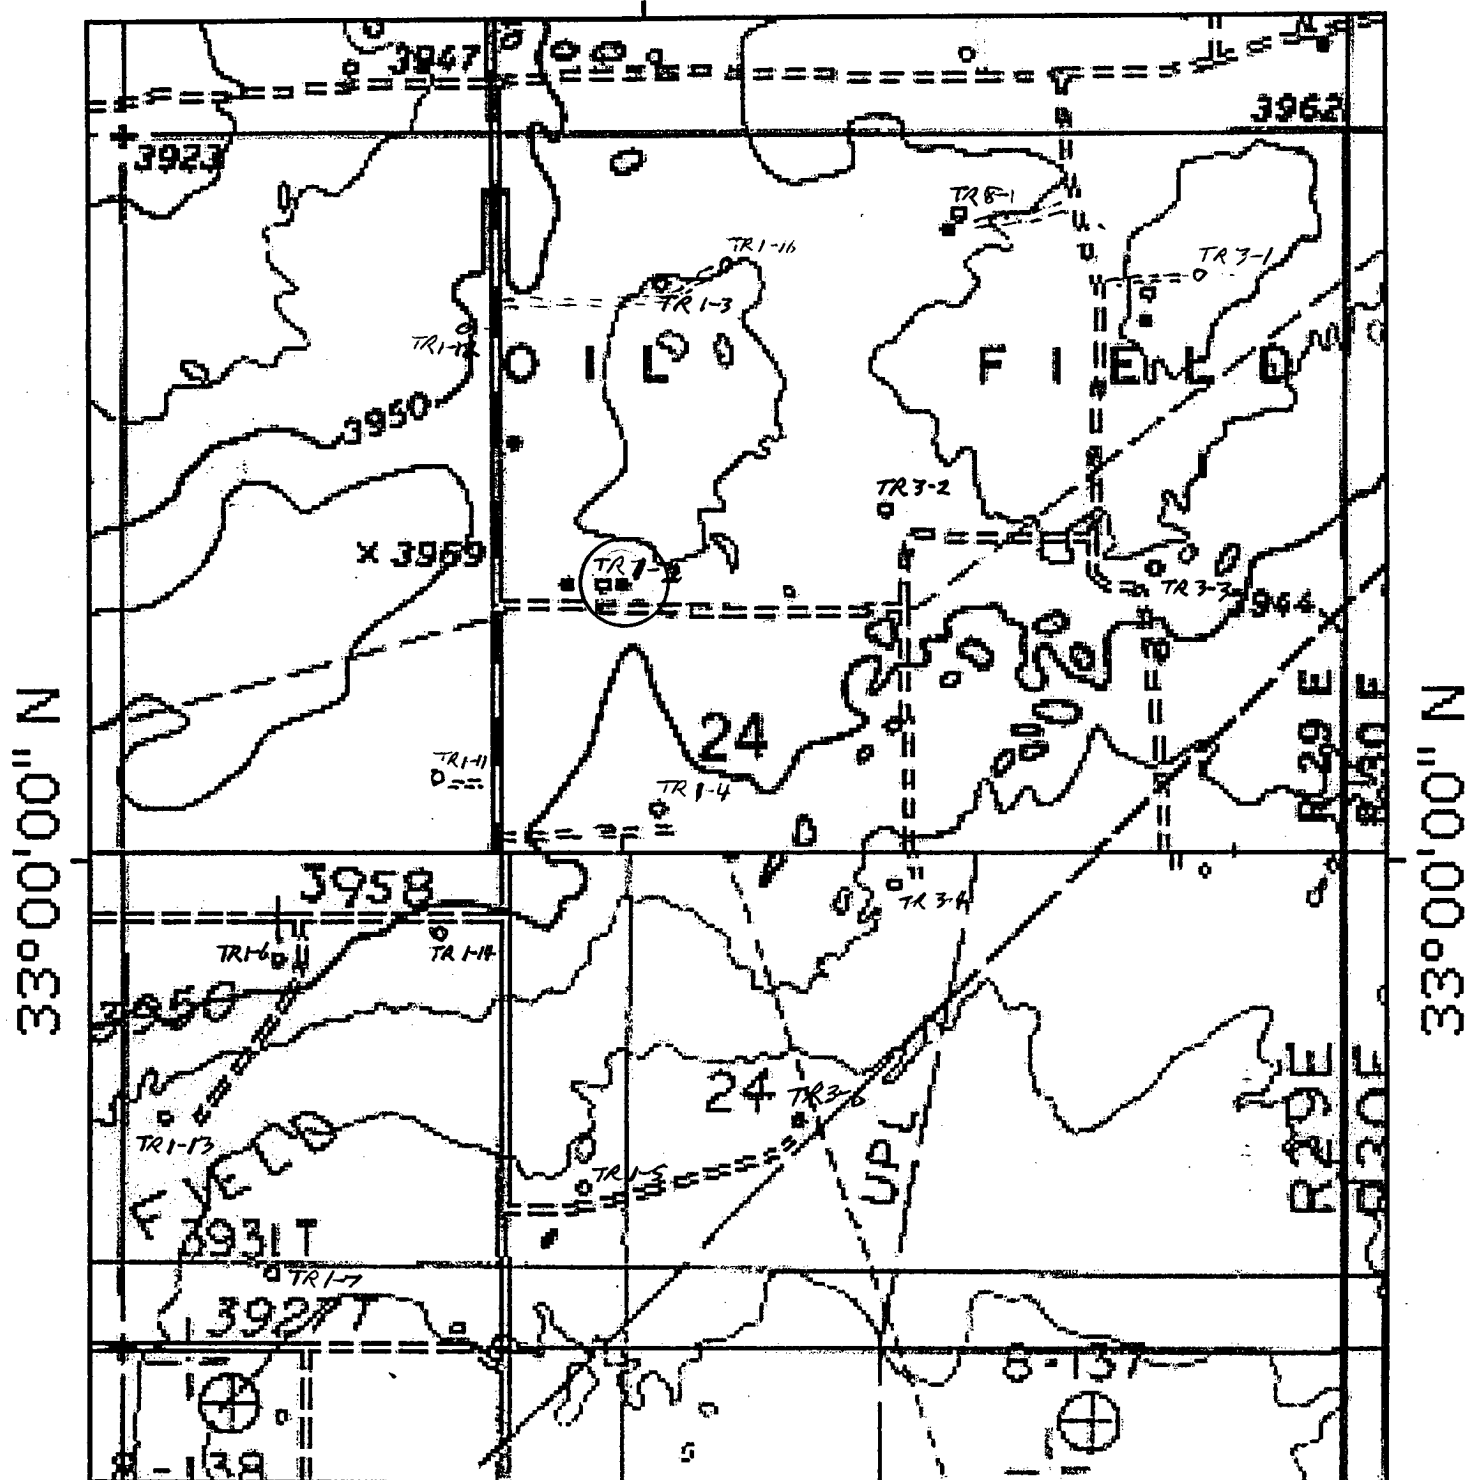

WGS84 103°59'00" W

TN * MN
9°

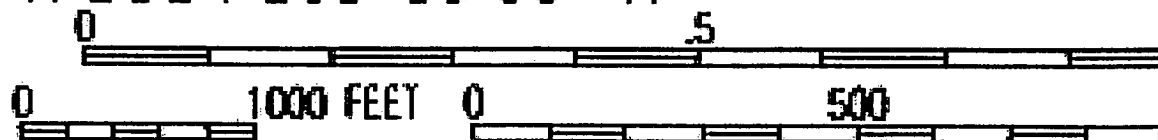

Printed from TOPO! ©2001 National Geographic Holdings

Sulimar Queen Unit Tr.1 # 2

In Option A: Perforate 5½" at 1270' and squeeze the backside of the 5½" from 1270' to 1170' and leave 100' plug from 1270' to 1170' inside 5½".

At Step 4 of the plugging program perforate at 455' and at 280' and circulate cement behind the 5½" and 8⅝" to surface, continue with the rest of the procedures.

In Option B: Cut and pull 5½" at ±1270' and spot 100' plug across stub (50'in and 50' out of stub) and tag.

Continue with Step 5 by placing 100' across shoe of 8⅝" and tag.

Perforate 8⅝" at 280' and circulate cement backside of 8⅝" to surface.