


30-015-39338

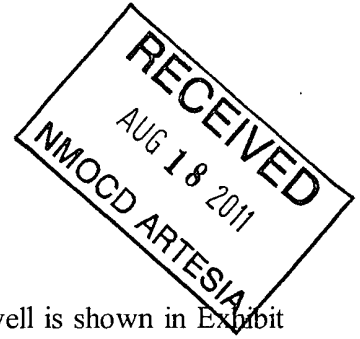

SURFACE USE AND OPERATING PLAN

1. Existing & Proposed Access Roads

- A. The well site survey and elevation plat for the proposed well is shown in Exhibit #1. It was staked by John West Engineering, Hobbs, NM.
- B. All roads to the location are shown in the topographic map Exhibit #2. The existing lease roads are illustrated and are adequate for travel during drilling and production operations. Upgrading existing roads prior to drilling the well will be done where necessary. The road route to the well site is depicted on Exhibit #13. The road highlighted in Exhibit #13 will be used to access the well.
- C. Directions to Location: From the intersection US Highway 82 and Co. Rd. 223 (Sweet Gum Road), Go North on Sweet Gum Rd. approx 150 feet. Go West approx 0.2 mile. The location stake is approx 210 feet North of Lease Road. See Vicinity Map, Exhibit #3.
- D. Routine grading and maintenance of existing roads will be conducted as necessary to maintain their condition as long as any operations continue on this lease. Roads will be maintained according to specifications in section 2A of this Surface Use and Operating Plan.

2. Proposed Access Road:

Exhibit #4 shows that 0' of new access road will be required for this location. If any road is required it will be constructed as follows:

- A. The maximum width of the running surface will be 14'. The road will be crowned, ditched and constructed of 6" rolled and compacted caliche. Ditches will be at 3:1 slope and 4 feet wide. Water will be diverted where necessary to avoid ponding, prevent erosion, maintain good drainage, and to be consistent with local drainage patterns.
- B. The average grade will be less than 1%.
- C. No turnouts are planned.
- D. No culverts, cattleguard, gates, low water crossings or fence cuts are necessary.

- E. Surfacing material will consist of native caliche. Caliche will be obtained from the actual well site if available. If not available onsite, caliche will be hauled from the nearest BLM caliche pit.

3. Location of Existing Well:

Exhibit #11 shows all existing wells within a one-mile radius of this well.

As shown on this plat there are numerous wells producing from the San Andres and Yeso formations.

4. Location of Existing and/or Proposed Facilities:

- A. COG Operating LLC does operate a production facility on this lease.
- B. If the well is productive, contemplated facilities will be as follows:
 - 1) Production will be sent to the Skelly 973 Federal tank battery located well location @ 430 FNL & 2435 FEL, Section 21, T17S, R31E, UL B. The facility location is shown in Exhibit #12.
 - 2) The tank battery and facilities including all flow lines and piping will be installed according to API specifications.
 - 3) Any additional caliche will be obtained from the actual well site. If caliche does not exist or is not plentiful from the well site, the caliche will be hauled from a BLM approved caliche pit. Any additional construction materials will be purchased from contractors.
 - 4) Proposed flow lines, will follow an archaeologically approved route to the Skelly 973 Federal tank battery located well location @ 430 FNL & 2435 FEL, Section 21, T17S, R31E, UL B. The flowline will be SDR 7 3" poly line laid on the surface and will be approximately 1 mile in length with max pressure 100 psi. Flowlines will be no more than 11' from the paralleling road. The facility location is shown in Exhibit #12.
 - 5) It will be necessary to run electric power if this well is productive. Power will be provided by CVE and they will submit a separate plan and ROW for service to the well location.

6) If the well is productive, rehabilitation plans will include the following:

- a) The original topsoil from the well site will be returned to the location, and the site will be re-contoured as close as possible to the original site.

5. Location and Type of Water Supply:

The well will be drilled with combination brine and fresh water mud system as outlined in the drilling program. The water will be obtained from commercial water stations in the area and hauled to location by transport truck over the existing and proposed access roads shown in Exhibit #2. If a commercial fresh water source is nearby, fast line may be laid along existing road ROW's and fresh water pumped to the well. No water well will be drilled on the location.

6. Source of Construction Materials and Location "Turn-Over" Procedure:

Obtaining caliche: The primary way of obtaining caliche to build locations and roads will be by "turning over" the location. This means, caliche will be obtained from the actual well sight. A caliche permit will be obtained from BLM prior to pushing up any caliche. 2400 cu. Yards is max amount of caliche needed for pad and roads. Amount will vary for each pad. The procedure below has been approved by BLM personnel:

- A. The top 6 inches of topsoil is pushed off and stockpiled along the side of the location.**
- B. An approximate 120' X 120' area is used within the proposed well site to remove caliche.**
- C. Subsoil is removed and piled along side the 120' by 120' area within the pad site.**
- D. When caliche is found, material will be stock piled within the pad site to build the location and road.**
- E. Then subsoil is pushed back in the hole and caliche is spread accordingly across entire location and road.**
- F. Once well is drilled, the stock piled top soil will be used for interim reclamation and spread along areas where caliche is picked up and the location size is reduced.**

G. Neither caliche or subsoil will be stock piled outside of the well pad. Topsoil will be stockpiled along the edge of the pad as depicted in attached plat.

In the event that no caliche is found onsite, caliche will be hauled in from a BLM approved caliche pit.

7. Methods of Handling Water Disposal:

- A. The well will be drilled utilizing a closed loop mud system. Drill cuttings will be held in roll-off style mud boxes and taken to an NMOCD approved disposal site.
- B. Drilling fluids will be contained in steel mud pits.
- C. Water produced from the well during completion will be held temporarily in steel tanks and then taken to an NMOCD approved commercial disposal facility.
- D. Garbage and trash produced during drilling or completion operations will be collected in a trash bin and hauled to an approved landfill. No toxic waste or hazardous chemicals will be produced by this operation.
- E. Human waste and grey water will need to be properly contained and disposed of. Proper disposal and elimination of waste and grey water may include but are not limited to portable septic systems (i.e. waste tanks attached to portable homes) and/or portable waste gathering systems (i.e. portable toilets)
- F. After the rig is moved out and the well is either completed or abandoned, all waste materials will be cleaned up within 30 days. In the event of a dry hole only a dry hole marker will remain.

8. Ancillary Facilities:

No airstrip, campsite or other facilities will be built as a result of the operation on this well.

9. Well Site Layout:

- A. The drill pad layout, with elevations staked by John West Engineering, is shown in Exhibit #4. Dimensions of the pad and pits are shown on Exhibit #6. V door direction is East. Topsoil, if available, will be stockpiled per BLM specifications. Because the pad is almost level no major cuts will be required.
- B. Exhibit #6 also shows the proposed orientation of closed loop system and access road. No permanent living facilities are planned, but a temporary foreman/toolpusher's trailer will be on location during the drilling operations.

10. Plans for Restoration of the Surface:

- A. Interim Reclamation will take place after the well has been completed. The pad will be downsized by reclaiming the areas not needed for production operations. The portions of the pad that are not needed for production operations will be recontoured to its original state as much as possible. The caliche that is removed will be reused to either build another pad site or for road repairs within the lease. The stockpiled topsoil will then be spread out reclaimed area and reseeded with a BLM approved seed mixture. In the event that the well must be worked over or maintained, it may be necessary to drive, park, and/or operate machinery on reclaimed land. This area will be repaired or reclaimed after work is complete. Pad will be approx. 250'X200' when reclaimed.
- B. Final Reclamation: Upon plugging and abandoning the well, All caliche for well pad and lease road will be removed and surface will be recontoured to reflect its surroundings as much as possible. Caliche will be recycled for road repair or reused for another well pad within the lease. If any topsoil remains, it will be spread out and the area will be re-seeded with a BLM approved mixture and revegetated as per BLM orders.

11.Surface Ownership:

- A. The surface is owned by the U.S. Government and is administered by the Bureau of Land Management. The surface is multiple uses with the primary uses of the region for grazing of livestock and the production of oil and gas.
- B. The surface tenant for this site is Charles Martin, P.O. Box 706, Artesia NM 88211.
- C. The proposed road routes and surface location will be restored as directed by the BLM

12.Other Information:

- A. The area around the well site is grassland and the topsoil is sandy. The vegetation is moderately sparse with native prairie grasses, some mesquite and shinnery oak. No wildlife was observed but it is likely that mule deer, rabbits, coyotes and rodents traverse the area.
- B. There is no permanent or live water in the immediate area.
- C. There are no dwellings within 2 miles of this location.
- D. If needed, a Cultural Resources Examination is being prepared by Southern New Mexico Archaeological Services, Inc. P.O. Box 1, Bent New Mexico, 88314, phone # 505-671-4797 and the results will be forwarded to your office in the near future. Otherwise, **COG will be participating in the Permian Basin MOA Program.**

*Surface Use Plan
COG Operating, LLC
Skelly Unit 706
990' FSL & 2310' FEL
Section 21, T-17-S, R-31-E, Unit O
Eddy County, New Mexico*

13. Bond Coverage:

Bond Coverage is Nationwide Bond # 000215

14. Lessee's and Operator's Representative:

The COG Operating LLC representative responsible for assuring compliance with the surface use plan is as follows:

John Coffman,

Erick Nelson.

Drilling Superintendent

Division Operations Manager

COG Operating LLC

COG Operating LLC

550 W. Texas, Suite 1300

550 W. Texas, Suite 1300

Midland, TX 79701

Midland, TX 79701

Phone (432) 683-7443 (office)
(office)

Phone (505) 746-2210

(432) 631-9762 (cell)

(432) 238-7591 (cell)

*Surface Use Plan
COG Operating, LLC
Skelly Unit 706
990' FSL & 2310' FEL
Section 21, T-17-S, R-31-E, Unit O
Eddy County, New Mexico*

I hereby certify that I, or persons under my direct supervision, have inspected the drill site and access road proposed herein; that I am familiar with the conditions that presently exist; that I have full knowledge of State and Federal laws applicable to this operation; that the statements made in this APD package are, to the best of my knowledge, true and correct; and that the work associated with the operations proposed herein will be performed in conformity with this APD package and the terms and conditions under which it is approved. I also certify that I, or COG Operating, LLC, am responsible for the operations conducted under this application. These statements are subject to the provisions of 18 U.S.C. 1001 for the filing of false statements. Executed this 27th day of April, 2011.

Signed: Carl Bird

Position: Drilling Engineer

Address: 550 W. Texas, Suite 1300, Midland, Texas 79701

Telephone: (432) 683-7443

Field Representative (if not above signatory): Same


E-mail: cbird@conchoresources.com

Surface Use Plan
COG Operating, LLC
Skelly Unit 706
990' FSL & 2310' FEL
Section 21, T-17-S, R-31-E, Unit O
Eddy County, New Mexico

Exhibits:

- Exhibit #1 Wellsite and Elevation Plat**
Form C-102 Well location and acreage dedication plat
- Exhibit #2 Topographic Map (West)**
- Exhibit #3 Vicinity Map and area roads**
- Exhibit #4 Elevation Plat (West)**
- Exhibit #5 Topographic extract showing wells, roads and flowlines**
- Exhibit #6 Pad Layout and orientation**
- Exhibit #7 H2S Signage**
- Exhibit #8 H2S Equipment location**
- Exhibit #9 BOP and Choke diagrams**
- Exhibit #10 Form C-144 NMOCD pit permit application**
- Exhibit #11 1 Mile Radius List and Map showing all wells permitted,
producing and plugged**
- Exhibit #12 Flow Line Route**
- Exhibit #13 Road Route**

LOCATION VERIFICATION MAP

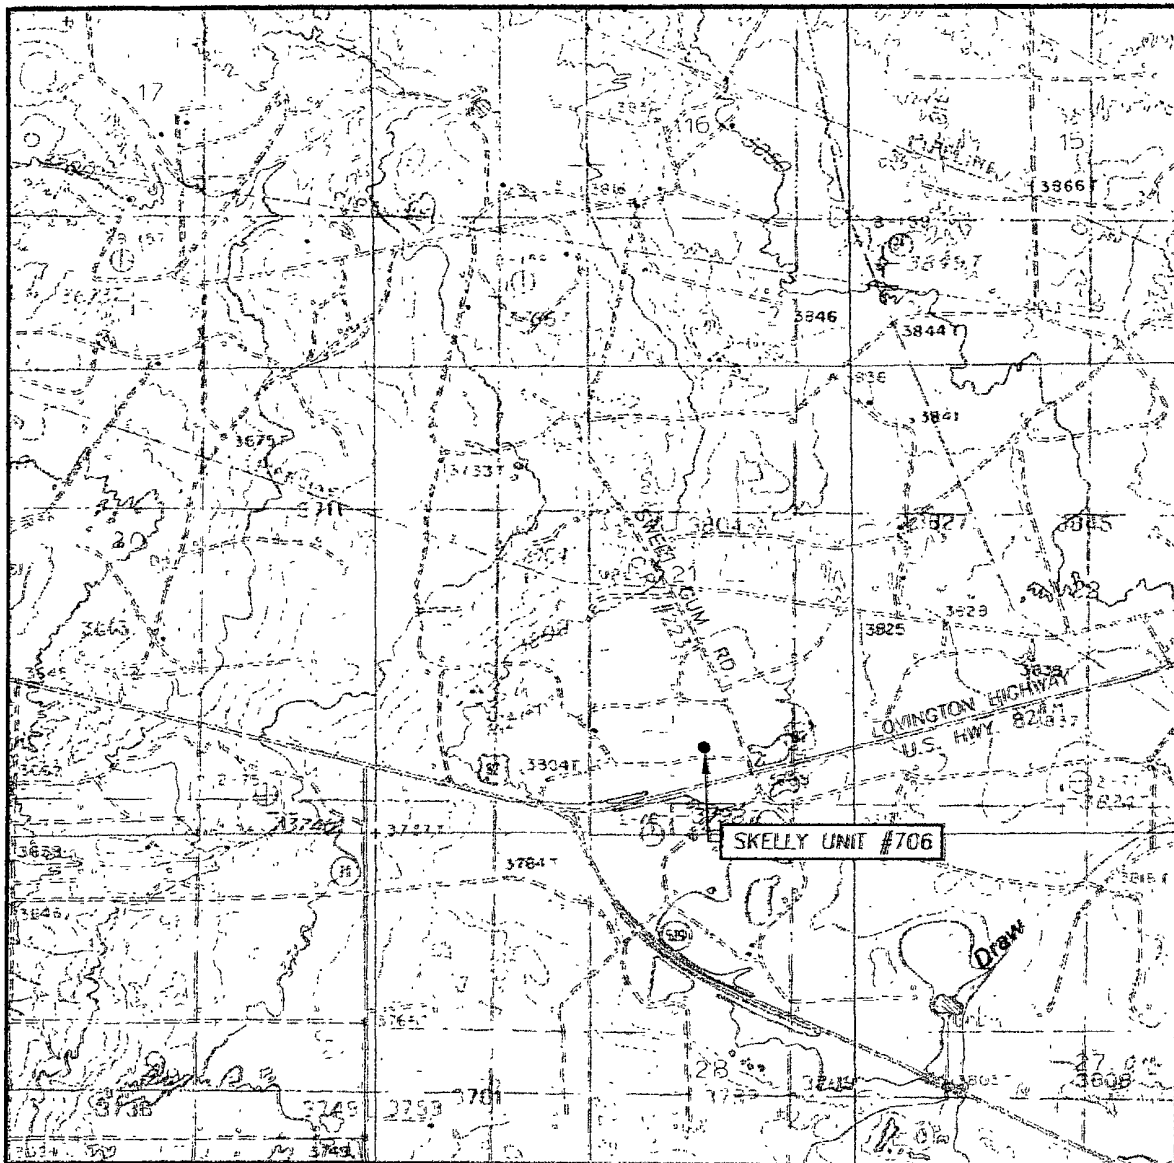

SCALE: 1" = 2000'

CONTOUR INTERVAL:
 LOCO HILLS, N.M. - 10'
 MALJAMAR, N.M. - 10'

SEC. 21 TWP 17-S RGE 31-E

SURVEY _____ N.M.P.M.

COUNTY EDDY STATE NEW MEXICO

DESCRIPTION 990' FSL & 1650' FEL

ELEVATION _____ 3504'

OPERATOR COG OPERATING, LLC


LEASE _____ SKELLY UNIT

U.S.G.S TOPOGRAPHIC MAP
 MALJAMAR, N.M.



PROVIDING SURVEYING SERVICES
 SINCE 1946
 GARY WEST SURVEYING COMPANY
 412 N. DAL PASO
 HOBBS, N.M. 88240
 (575) 393-3117

VICINITY MAP

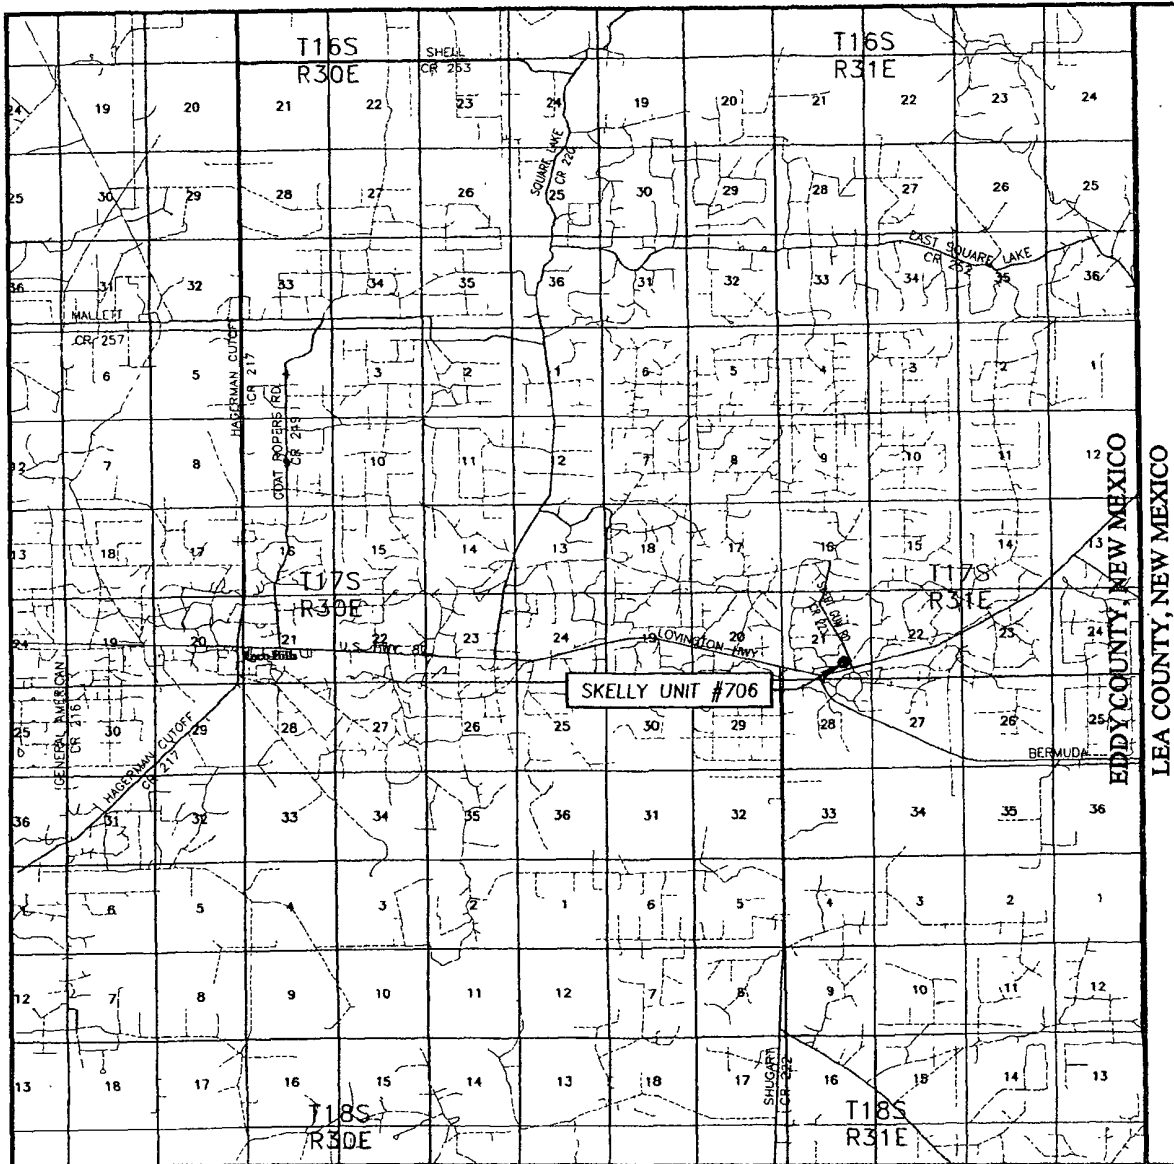

SCALE: 1" = 2 MILES

SEC. 21 TWP. 17-S RGE. 31-E
 SURVEY N.M.P.M.
 COUNTY EDDY STATE NEW MEXICO
 DESCRIPTION 990' FSL & 1650' FEL
 ELEVATION 3804'
 OPERATOR COG OPERATING, LLC
 LEASE SKELLY UNIT




PROVIDING SURVEYING SERVICES
 SINCE 1946
 JOHN WEST SURVEYING COMPANY
 412 N. DAL PASO
 HOBBS, N.M. 88240
 (575) 393-3117

SECTION 21, TOWNSHIP 17 SOUTH, RANGE 31 EAST, N.M.P.M.



EDDY COUNTY

NEW MEXICO

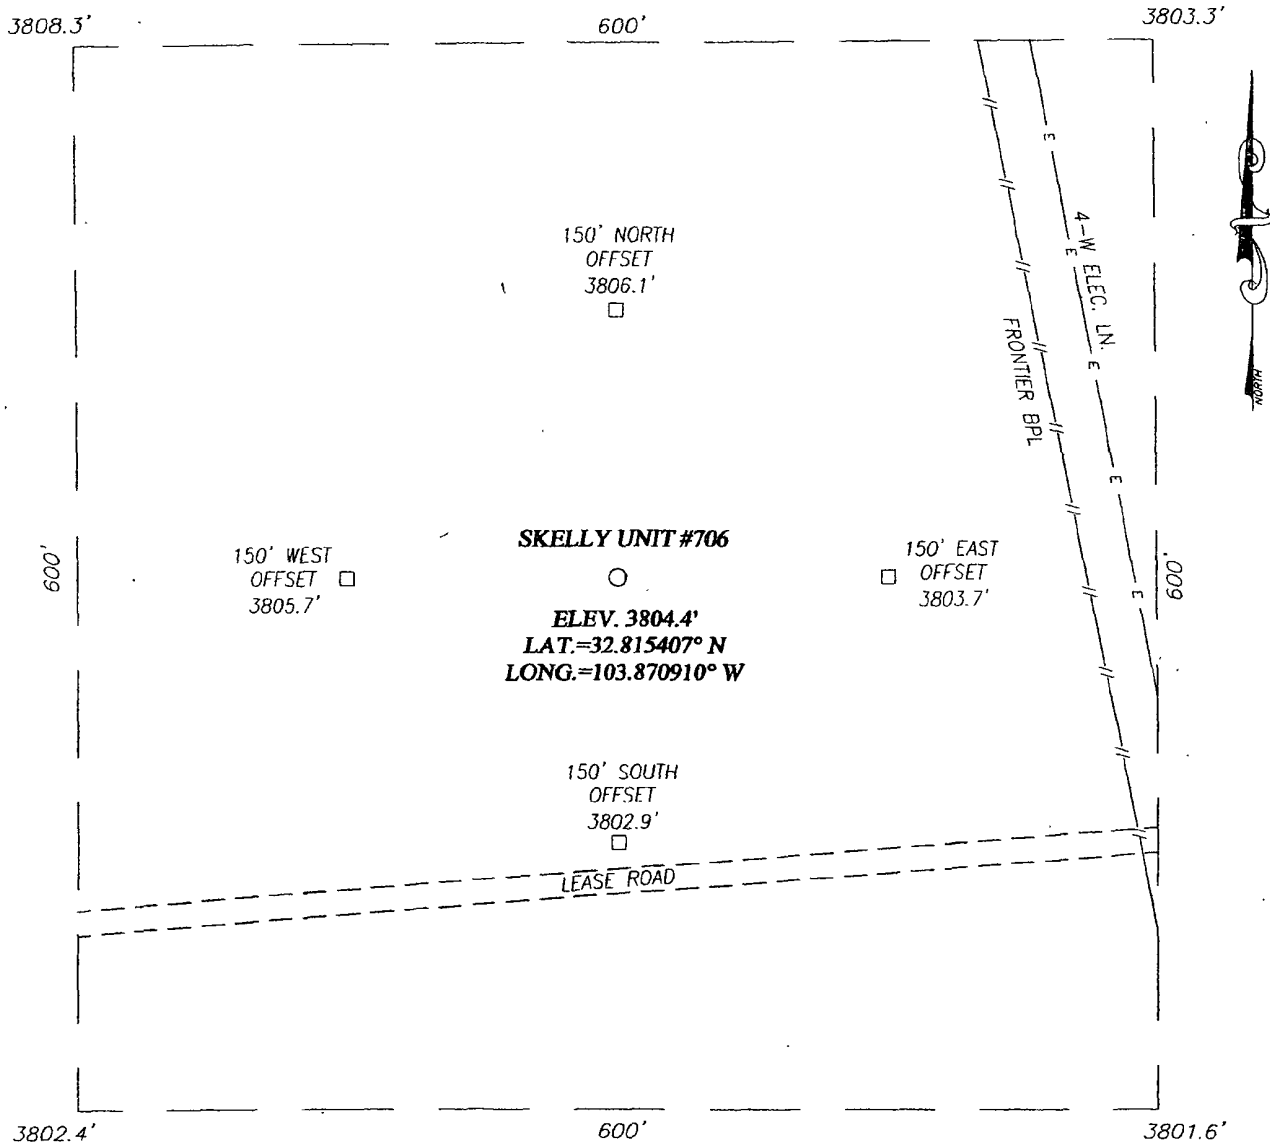

DIRECTIONS TO LOCATION

FROM THE INTERSECTION OF U.S. HIGHWAY #82 AND COUNTY ROAD 223 (SWEET GUM RD) GO NORTH ON CO. RD. #223 APPROX. 0.1 MILE TURN LEFT AND GO WEST APPROX. 0.1 MILE THIS LOCATION IS APPROX. 170 FEET NORTH OF LEASE ROAD.

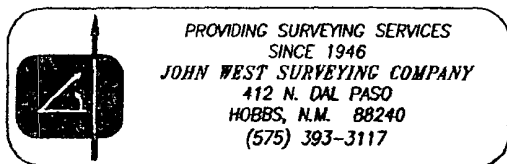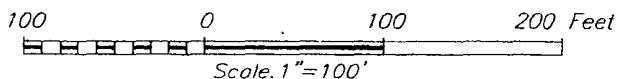


PROVIDING SURVEYING SERVICES
SINCE 1946
JOHN WEST SURVEYING COMPANY
412 N. DAL PASO
HOBBBS, N.M. 88240
(575) 393-3117

COG OPERATING, LLC

SKELLY UNIT #706 WELL
LOCATED 990 FEET FROM THE SOUTH LINE
AND 1650 FEET FROM THE EAST LINE OF SECTION 21,
TOWNSHIP 17 SOUTH, RANGE 31 EAST, N.M.P.M.,
EDDY COUNTY, NEW MEXICO

Survey Date: 4/9/10	Sheet 1 of 1 Sheets
W.O. Number: 10.11.0391	Dr By: LA
Date: 4/20/10	10110391
	Scale: 1"=100'

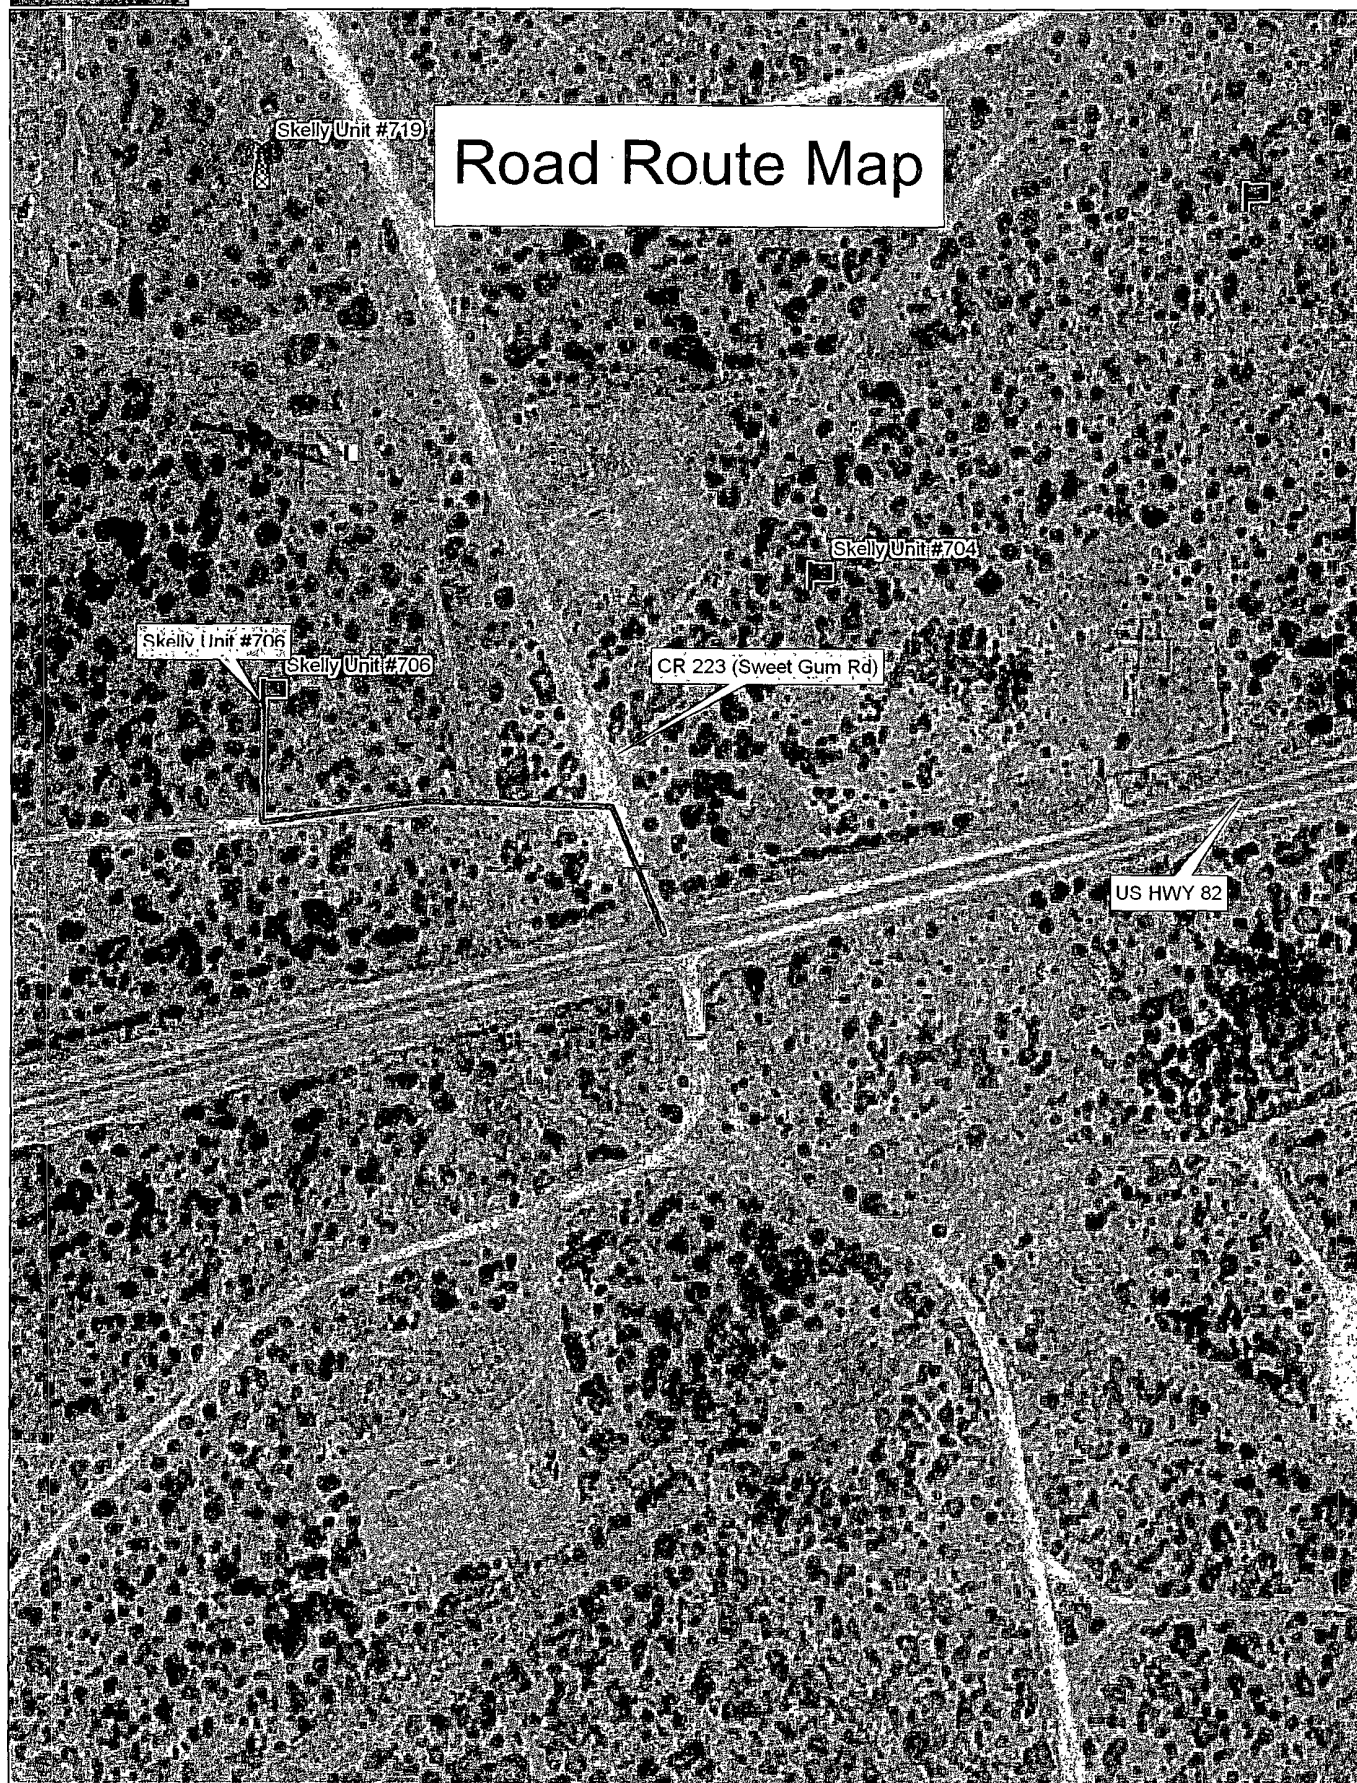


Data use subject to license

© DeLorme. XMap® 7

www.delorme.com




Scale 1 3,000

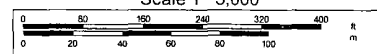

1" = 250.0 ft

Data Zoom 15-5


Flow Line Route Map

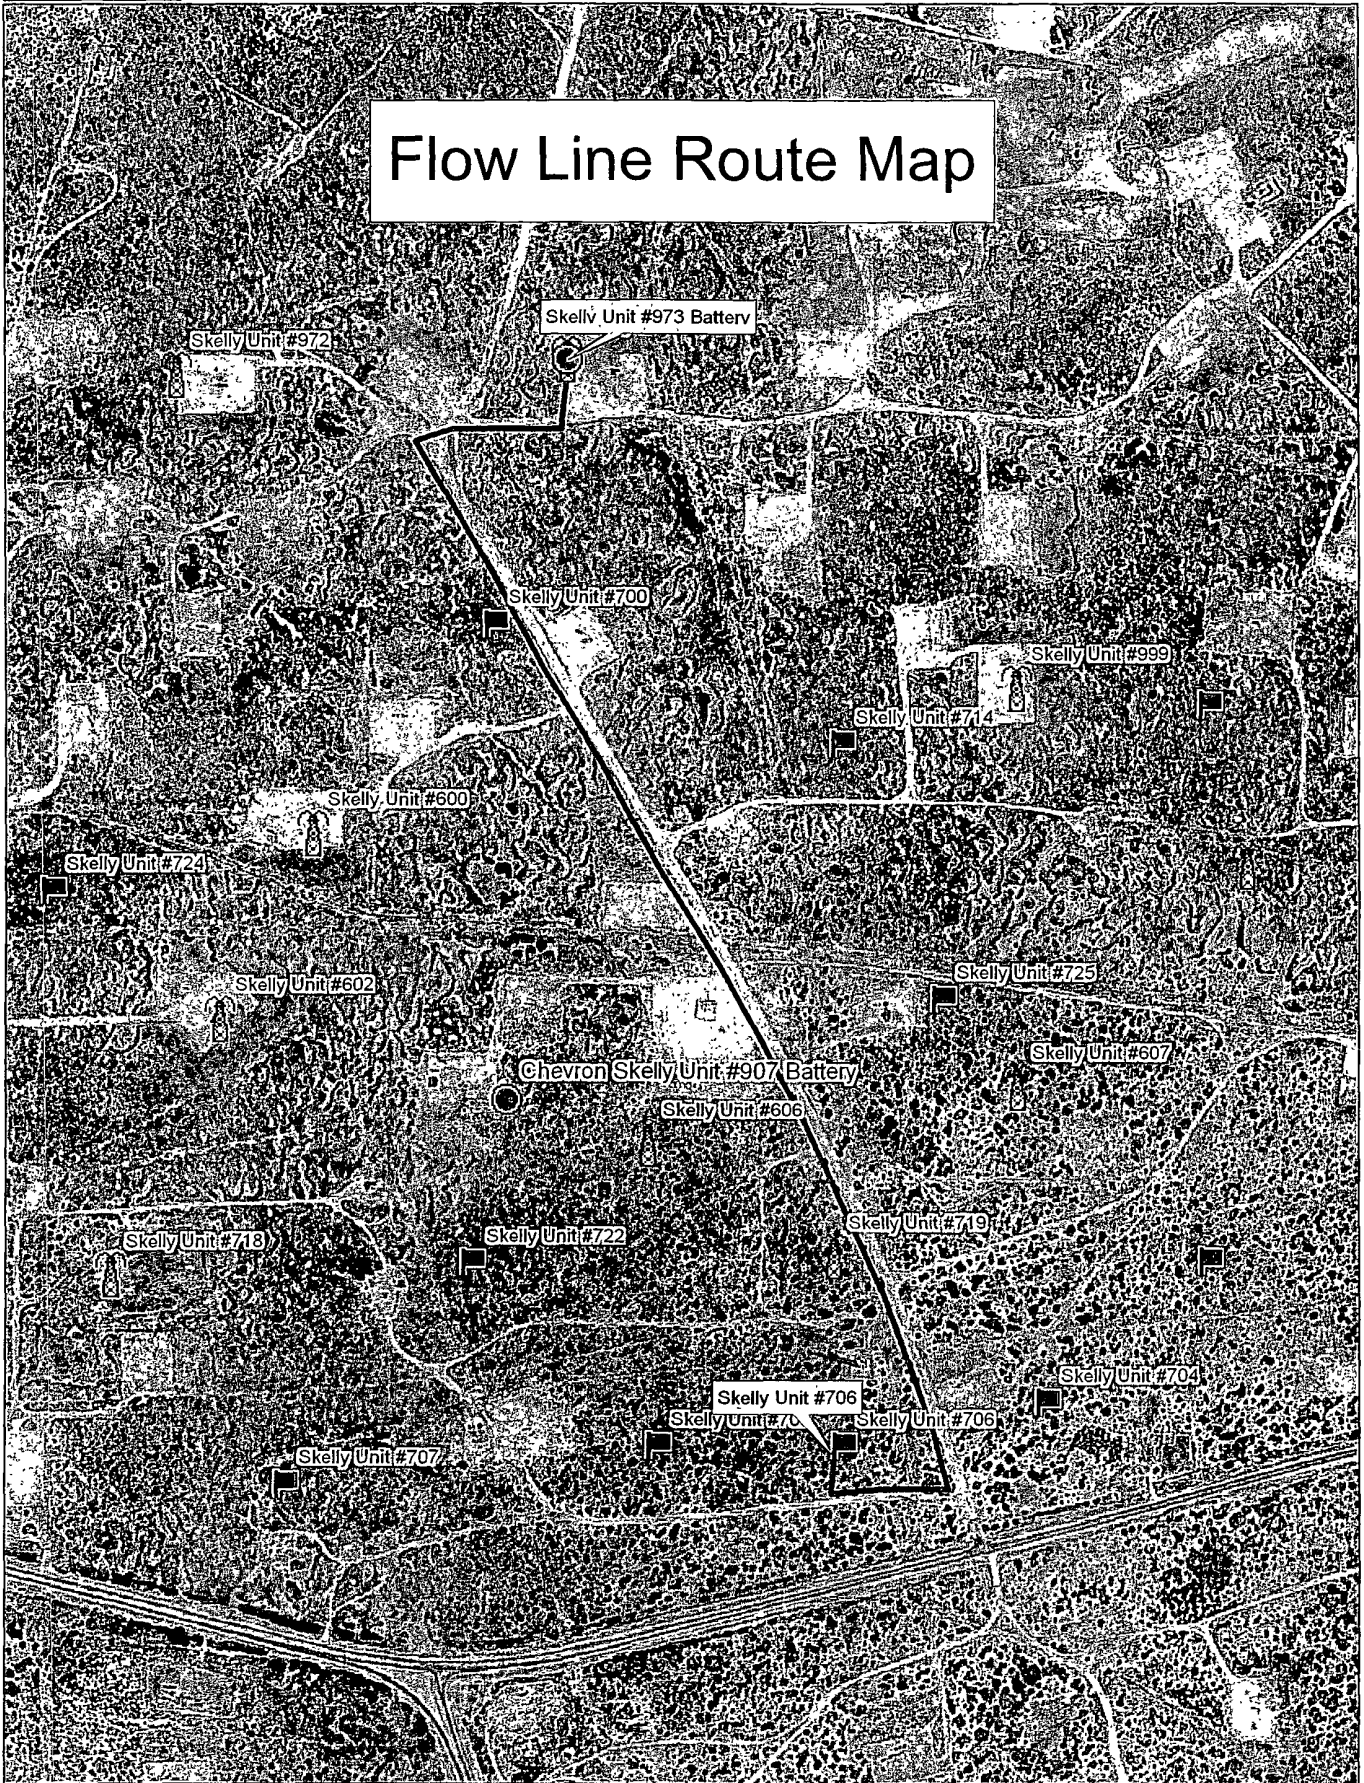

Data use subject to license.

© DeLorme XMap® 7.

www.delorme.com

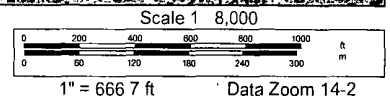

Offset Wells to Skelly Unit #706

API#	Operator	County	Legal	Lease	Well#	Date Issued	Permitted Depth	Permit TVD	Images	Doc	Total Depth	Well Type	Well Status	Permit#
30-015-38449	COG OPERATING LLC	EDDY	S 21, T17S, R 31E	SKELLY UNIT	714	1/18/2011	6,550		Yes	link	6,550	PO	Active Permit	TEMP1920395279
30-015-38377	COG OPERATING LLC	EDDY	S 21, T17S, R 31E	SKELLY UNIT	722	12/10/2010	6,650		Yes	link	6,650	PO	Active Permit	TEMP276133427
30-015-38378	COG OPERATING LLC	EDDY	S 21, T17S, R 31E	SKELLY UNIT	725	12/10/2010	6,740	6,700	Yes	link	6,740	PO	Active Permit	TEMP490823314
30-015-38352	COG OPERATING LLC	EDDY	S 21, T17S, R 31E	SKELLY UNIT	707	12/3/2010	6,750		Yes	link	6,750	PO	Active Permit	TEMP1995359649
30-015-38344	COG OPERATING LLC	EDDY	S 21, T17S, R 31E	SKELLY UNIT	703	11/22/2010	6,750		Yes	link	6,750	PO	Active Permit	TEMP1331683121
30-015-38345	COG OPERATING LLC	EDDY	S 21, T17S, R 31E	SKELLY UNIT	708	11/22/2010	6,750		Yes	link	6,750	PO	Active Permit	TEMP1339762847
30-015-38346	COG OPERATING LLC	EDDY	S 21, T17S, R 31E	SKELLY UNIT	715	11/22/2010	6,850		Yes	link	6,850	PO	Active Permit	TEMP1253194345
30-015-38350	COG OPERATING LLC	EDDY	S 15, T17S, R 31E	SKELLY UNIT	827	11/22/2010	6,625		Yes	link	6,625	PO	Active Permit	TEMP1198175252
30-015-38343	COG OPERATING LLC	EDDY	S 22, T17S, R 31E	SKELLY UNIT	739	11/12/2010	6,909	6,900	Yes	link	6,909	PO	Active Permit	TEMP1318986407
30-015-38363	COG OPERATING LLC	EDDY	S 22, T17S, R 31E	SKELLY UNIT	757	11/12/2010	6,734	6,703	Yes	link	6,734	PO	Active Permit	TEMP1885706212
30-015-38253	COG OPERATING LLC	EDDY	S 21, T17S, R 31E	SKELLY UNIT	724	10/26/2010	6,750		Yes	link	6,750	PO	Active Permit	TEMP1043952706
30-015-38252	COG OPERATING LLC	EDDY	S 22, T17S, R 31E	SKELLY UNIT	753	10/20/2010	6,850		Yes	link	6,850	PO	Active Permit	TEMP726150115
30-015-38251	COG OPERATING LLC	EDDY	S 22, T17S, R 31E	SKELLY UNIT	976	10/15/2010	6,600		Yes	link	6,600	PO	Active Permit	TEMP701910934
30-015-38054	COG OPERATING LLC	EDDY	S 21, T17S, R 31E	SKELLY UNIT	704	7/23/2010	6,900		Yes	link	6,875	O	Active	TEMP787348475
30-015-38013	COG OPERATING LLC	EDDY	S 21, T17S, R 31E	SKELLY UNIT	689	7/15/2010	6,700		Yes	link	6,700	PO	Active	TEMP154661096
30-015-38014	COG OPERATING LLC	EDDY	S 21, T17S, R 31E	SKELLY UNIT	711	7/15/2010	6,927	6,900	Yes	link	6,558	O	Active	TEMP1907393795

30-015-37981	COG OPERATING LLC	EDDY	S 21, T17S, R 31E	SKELLY UNIT	700	7/1/2010	6,930	6,900	Yes	link	6,835	O	Active	TEMP817943085
30-015-37969	COG OPERATING LLC	EDDY	S 21, T17S, R 31E	SKELLY UNIT	710	6/16/2010	6,600		Yes	link	6,615	O	Active	TEMP731782958
30-015-37882	COG OPERATING LLC	EDDY	S 21, T17S, R 31E	SKELLY UNIT	718	5/27/2010	6,700		Yes	link	6,735	O	Active Permit	TEMP447777419
30-015-37883	COG OPERATING LLC	EDDY	S 21, T17S, R 31E	SKELLY UNIT	719	5/27/2010	6,800		Yes	link	6,801	O	Active Permit	TEMP1421564245
30-015-37884	COG OPERATING LLC	EDDY	S 22, T17S, R 31E	SKELLY UNIT	743	5/27/2010	7,050		Yes	link	6,967	O	Active Permit	TEMP1168120345
30-015-36968	COG OPERATING LLC	EDDY	S 22, T17S, R 31E	SKELLY UNIT	627	2/25/2009	6,800		Yes	link	6,815	O	Active Permit	TEMP278326693
30-015-36967	COG OPERATING LLC	EDDY	S 21, T17S, R 31E	SKELLY UNIT	625	2/25/2009	6,800		Yes	link	6,804	O	Active Permit	TEMP1453859500
30-015-37007	FOREST OIL CORPORATION	EDDY	S 21, T17S, R 31E	SKELLY UNIT	505	2/25/2009	4,600		Yes	link	4,600	PO	Active Permit	TEMP1022858180
30-015-36980	COG OPERATING LLC	EDDY	S 22, T17S, R 31E	SKELLY UNIT	626	2/24/2009	6,800		Yes	link	6,840	O	Active Permit	TEMP2134156671
30-015-37008	FOREST OIL CORPORATION	EDDY	S 21, T17S, R 31E	SKELLY UNIT	503	2/24/2009	4,600		Yes	link	3,900	O	Active Permit	TEMP61890653
30-015-37006	FOREST OIL CORPORATION	EDDY	S 21, T17S, R 31E	SKELLY UNIT	502	2/23/2009	4,600		Yes	link	3,900	O	Active Permit	TEMP311639829
30-015-36764	COG OPERATING LLC	EDDY	S 21, T17S, R 31E	SKELLY UNIT	607	11/4/2008	6,400		Yes	link	6,811	O	Active Permit	TEMP1646705151
30-015-36765	COG OPERATING LLC	EDDY	S 21, T17S, R 31E	SKELLY UNIT	606	11/4/2008	6,400		Yes	link	6,813	O	Active Permit	TEMP1132058831
30-015-36766	COG OPERATING LLC	EDDY	S 22, T17S, R 31E	SKELLY UNIT	608	11/4/2008	6,500		Yes	link	6,723	O	Active Permit	TEMP976419940
30-015-36886	COG OPERATING LLC	EDDY	S 22, T17S, R 31E	SKELLY UNIT	609	11/4/2008	6,500		Yes	link	6,802	O	Active Permit	TEMP1797526086
30-015-36470	COG OPERATING LLC AGENT or COG OPERATING LLC	EDDY	S 21, T17S, R 31E	SKELLY UNIT	600	7/31/2008	6,550		Yes	link	6,568	O	Active Permit	TEMP405066853
30-015-36454	COG OPERATING LLC	EDDY	S 22, T17S, R 31E	SKELLY UNIT	985	7/25/2008	6,600		Yes	link	6,530	O	Active Permit	TEMP70413351
30-015-36446	COG OPERATING LLC	EDDY	S 22, T17S, R 31E	SKELLY UNIT	986	7/25/2008	6,600		Yes	link	6,625	O	Active Permit	TEMP388157484

30-015-36475	COG OPERATING LLC	EDDY	S 21, T17S, R 31E	SKELLY UNIT	999	7/23/2008	6,450		Yes	link	6,500	O	Active Permit	TEMP1306188016
30-015-36596	COG OPERATING LLC	EDDY	S 21, T17S, R 31E	SKELLY UNIT	602	7/22/2008	6,700		Yes	link	6,677	O	Active Permit	TEMP1931816782
30-015-36423	FOREST OIL CORPORATION	EDDY	S 16, T17S, R 31E	STATE B	13	7/18/2008	4,100		Yes	link	4,100	PI	Active Permit	TEMP459145414
30-015-36445	COG OPERATING LLC	EDDY	S 15, T17S, R 31E	SKELLY UNIT	604	7/18/2008	6,450		Yes	link	6,512	O	Active Permit	TEMP1766215157
30-015-36447	COG OPERATING LLC	EDDY	S 21, T17S, R 31E	SKELLY UNIT	601	7/17/2008	6,700		Yes	link	6,700	O	Active Permit	TEMP1787882357
30-015-36351	COG OPERATING LLC	EDDY	S 16, T17S, R 31E	WILLOW STATE	009	6/4/2008			Yes	link	6,498	O	Active Permit	TEMP348410063
30-015-36256	FOREST OIL CORPORATION	EDDY	S 16, T17S, R 31E	FOC B STATE	012	4/7/2008	4,100		Yes	link	4,030	O	Active Permit	TEMP791807721
30-015-36255	FOREST OIL CORPORATION	EDDY	S 16, T17S, R 31E	FOC B STATE	011	4/7/2008	4,100		Yes	link	4,040	O	Active Permit	TEMP1784845155
30-015-36283	CHEVRON U S A INC or CHEVRON USA INC	EDDY	S 21, T17S, R 31E	SKELLY UNIT	973	4/1/2008	6,400		Yes	link	6,407	O	Active Permit	TEMP955390548
30-015-36184	CHEVRON USA, INC or CHEVRON USA INC	EDDY	S 21, T17S, R 31E	SKELLY UNIT	972	2/22/2008	6,400		Yes	link	6,415	O	Active Permit	TEMP1785161907
30-015-36061	CHEVRON USA, INC. or CHEVRON USA INC	EDDY	S 22, T17S, R 31E	SKELLY UNIT	977	1/17/2008	6,500		Yes	link	6,510	O	Active Permit	TEMP2117622009
30-015-36063	CHEVRON USA, INC or CHEVRON USA INC	EDDY	S 22, T17S, R 31E	SKELLY UNIT	980	1/17/2008	6,500		Yes	link	6,633	O	Active Permit	TEMP51275228
30-015-34559	MACK ENERGY CORPORATION or MACK ENERGY CORP	EDDY	S 16, T17S, R 31E	WILLOW STATE	008	1/30/2006	6,800		No	link	6,310	O	Active Permit	TEMP1924574875
30-015-32968	CHEVRON USA, INC or CHEVRON U S A INC	EDDY	S 15, T17S, R 31E	SKELLY UNIT	949	11/30/2004			No	link	5,350	O	Active	TEMP1048875172
30-015-32967	CHEVRON USA, INC. or CHEVRON U S A INC	EDDY	S 15, T17S, R 31E	SKELLY UNIT	948	11/30/2004			No	link	5,350	O	Active	TEMP1208915390
30-015-33089	MARBOB ENERGY CORPORATION or MARBOB ENERGY	EDDY	S 16, T17S, R 31E	OXY SPUMONI STATE	001	4/8/2004	9,850		Yes	link	12,200	G	Active	TEMP514027352

30-015-33089	CORP MARBOB ENERGY CORP OXY USA WTP LIMITED	EDDY	S 16, T 17S, R 31E	OXY SPUMONI STATE	001	3/31/2004		No	link	12,200	G	Active	TEMP859916516
30-015-33089	PARTNERSHIP	EDDY	S 16, T 17S, R 31E	OXY SPUMONI STATE	001	11/1/2003	12,000	No	link	12,200	G	Active	TEMP682787224
30-015-33029	MARBOB ENERGY CORP	EDDY	S 20, T 17S, R 31E	LEE FEDERAL	005Q	10/3/2003		No	link	5,290	O	Active	TEMP1295727545
30-015-30500	MARBOB ENERGY CORP	EDDY	S 20, T 17S, R 31E	LEE FEDERAL	005	9/30/2003		No	link	6,000	O	Active	TEMP839326142
30-015-33029	MARBOB ENERGY CORP	EDDY	S 20, T 17S, R 31E	LEE FEDERAL	005	9/30/2003		No	link	5,290	O	Active	TEMP2093260623
30-015-32963	CHEVRON USA, INC or CHEVRON USA INC	EDDY	S 22, T 17S, R 31E	SKELLY UNIT	944	8/21/2003	5,500	No	link	5,450	O	Active	TEMP1871794533
30-015-32964	CHEVRON USA, INC. or CHEVRON USA INC	EDDY	S 22, T 17S, R 31E	SKELLY UNIT	945	8/21/2003	5,500	No	link	5,483	O	Active	TEMP1881446311
30-015-32967	CHEVRON USA, INC or CHEVRON USA INC	EDDY	S 15, T 17S, R 31E	SKELLY UNIT	948	8/21/2003	5,500	No	link	5,350	O	Active	TEMP1059204856
30-015-32968	CHEVRON USA, INC or CHEVRON USA INC	EDDY	S 15, T 17S, R 31E	SKELLY UNIT	949	8/21/2003	5,500	No	link	5,350	O	Active	TEMP1508206823
30-015-32963	CHEVRON USA, INC or CHEVRON U S A INC	EDDY	S 22, T 17S, R 31E	SKELLY UNIT	944	7/31/2003		No	link	5,450	O	Active	TEMP462849081
30-015-32964	CHEVRON USA, INC or CHEVRON U S A INC	EDDY	S 22, T 17S, R 31E	SKELLY UNIT	945	7/31/2003		No	link	5,483	O	Active	TEMP1767540293
30-015-32895	CHEVRON USA, INC or CHEVRON USA INC	EDDY	S 21, T 17S, R 31E	SKELLY UNIT	952	6/24/2003	11,800	No	link	11,850	O	Active	TEMP15204693
30-015-32895	CHEVRON USA, INC or CHEVRON U S A INC	EDDY	S 21, T 17S, R 31E	SKELLY UNIT	952	5/31/2003		No	link	11,850	O	Active	TEMP174668866
30-015-32769	MARBOB ENERGY CORP	EDDY	S 17, T 17S, R 31E	LEE FEDERAL	037	4/28/2003	6,000	No	link	5,281	O	Active	TEMP1448272775
30-015-30500	MARBOB ENERGY CORP	EDDY	S 20, T 17S, R 31E	LEE FEDERAL	005	4/8/2003	6,000	No	link	6,000	O	Active	TEMP1342682235

30-015-32769	MARBOB ENERGY CORP	EDDY	S 17, T 17S, R 31E	LEE FEDERAL	037	3/31/2003			No	link	5,281	O	Active	TEMP1145322532
30-015-32664	MACK ENERGY CORPORATION or MACK ENERGY CORP	EDDY	S 16, T 17S, R 31E	WILLOW STATE	002	3/3/2003	6,400		No	link	6,505	O	Active	TEMP2078214934
30-015-32664	MACK ENERGY CORP	EDDY	S 16, T 17S, R 31E	WILLOW STATE	002	2/28/2003			No	link	6,505	O	Active	TEMP90959627
30-015-32595	CHEVRON USA, INC or CHEVRON USA INC	EDDY	S 21, T 17S, R 31E	SKELLY UNIT	936	1/16/2003	5,500		No	link	5,265	O	Active	TEMP1629770641
30-015-32596	CHEVRON USA, INC or CHEVRON USA INC	EDDY	S 21, T 17S, R 31E	SKELLY UNIT	937	1/16/2003	5,500		No	link	5,305	O	Active	TEMP1616304429
30-015-32597	CHEVRON USA, INC. or CHEVRON USA INC	EDDY	S 21, T 17S, R 31E	SKELLY UNIT	938	1/16/2003	5,500		No	link	5,410	O	Active	TEMP1709028914
30-015-32598	CHEVRON USA, INC or CHEVRON USA INC	EDDY	S 21, T 17S, R 31E	SKELLY UNIT	939	1/16/2003	5,500		No	link	5,360	O	Active	TEMP1674016765
30-015-32599	CHEVRON USA, INC or CHEVRON USA INC	EDDY	S 22, T 17S, R 31E	SKELLY UNIT	940	1/16/2003	5,500		No	link	5,427	O	Active	TEMP1405077283
30-015-32600	CHEVRON USA, INC. or CHEVRON USA INC	EDDY	S 22, T 17S, R 31E	SKELLY UNIT	941	1/16/2003	5,500		No	link	5,478	O	Active	TEMP1397767054
30-015-32585	OXY USA WTP LIMITED PARTNERSHIP	EDDY	S 29, T 17S, R 31E	OXY DOC SLAWN FEDERAL	002	1/13/2003	12,400		No	link	11,880	G	Active	TEMP1127781771
30-015-05171	WISER OIL CO (THE)	EDDY	S 16, T 17S, R 31E	STATE B	002	1/1/2003	0		No	link	0	O	Temporarily Abandoned	TEMP1860175924
30-015-05172	WISER OIL CO (THE)	EDDY	S 16, T 17S, R 31E	STATE B	003	1/1/2003	0		No	link	0	O	Shut-in	TEMP2068895168
30-015-32585	OXY USA WTP LIMITED PARTNERSHIP	EDDY	S 29, T 17S, R 31E	OXY DOC SLAWN FEDERAL	002	12/31/2002			No	link	11,880	G	Active	TEMP645999270
30-015-32598	CHEVRON USA, INC or CHEVRON USA INC	EDDY	S 21, T 17S, R 31E	SKELLY UNIT	939	12/31/2002			No	link	5,360	O	Active	TEMP1084231335
30-015-32595	CHEVRON USA, INC or CHEVRON USA INC	EDDY	S 21, T 17S, R 31E	SKELLY UNIT	936	12/31/2002			No	link	5,265	O	Active	TEMP1822004581

30-015-32596	CHEVRON USA, INC or CHEVRON USA INC	EDDY	S 21, T 17S, R 31E	SKELLY UNIT	937	12/31/2002		No	link	5,305	O	Active	TEMP1175241680
30-015-32597	CHEVRON USA, INC or CHEVRON USA INC	EDDY	S 21, T 17S, R 31E	SKELLY UNIT	938	12/31/2002		No	link	5,410	O	Active	TEMP1551126031
30-015-32599	CHEVRON USA, INC. or CHEVRON USA INC	EDDY	S 22, T 17S, R 31E	SKELLY UNIT	940	12/31/2002		No	link	5,427	O	Active	TEMP1299884999
30-015-32600	CHEVRON USA, INC. or CHEVRON USA INC	EDDY	S 22, T 17S, R 31E	SKELLY UNIT	941	12/31/2002		No	link	5,478	O	Active	TEMP882026013
30-015-31823	CHEVRON USA, INC or CHEVRON USA INC	EDDY	S 21, T 17S, R 31E	SKELLY UNIT	915	10/31/2002		No	link	5,500	PO	Active Permit	TEMP1602498494
30-015-31822	CHEVRON USA, INC or CHEVRON USA INC	EDDY	S 21, T 17S, R 31E	SKELLY UNIT	910	10/31/2002		No	link	5,500	PO	Active Permit	TEMP216056315
30-015-28676	YESO ENERGY, INC.	EDDY	S 28, T 17S, R 31E	DOW B 28 FEDERAL	001	10/1/2002		No	link	12,725	O	Active	TEMP414360721
30-015-32436	MACK ENERGY CORPORATION or MACK ENERGY CORP	EDDY	S 21, T 17S, R 31E	SKELLY UNIT	951	8/30/2002	12,200	No	link	12,000	G	Active	TEMP274149799
30-015-32437	MACK ENERGY CORPORATION or MACK ENERGY CORP	EDDY	S 28, T 17S, R 31E	SKELLY UNIT	950	8/30/2002	12,200	No	link	12,095	G	Active	TEMP824693059
30-015-05186	MERIT ENERGY CO or MERIT ENERGY COMPANY, LLC	EDDY	S 17, T 17S, R 31E	TURNER B	030	7/1/2002	0	No	link	0	I	Injection Well	TEMP1063223879
30-015-05190	MERIT ENERGY CO or MERIT ENERGY COMPANY, LLC	EDDY	S 17, T 17S, R 31E	TURNER B	031	7/1/2002		No	link		O	Temporarily Abandoned	TEMP1860113588
30-015-05283	MERIT ENERGY CO or MERIT ENERGY COMPANY, LLC	EDDY	S 20, T 17S, R 31E	TURNER B	011	7/1/2002	0	No	link	3,501	I	Injection Well	TEMP1110948066

30-015-05298	MERIT ENERGY CO or MERIT ENERGY COMPANY, LLC	EDDY	S 20, T 17S, R 31E	TURNER B	051	7/1/2002	0	No	link	0	I	Injection Well	TEMP75602217
30-015-05305	MERIT ENERGY CO or MERIT ENERGY COMPANY, LLC	EDDY	S 20, T 17S, R 31E	TURNER B	033	7/1/2002		No	link		O	Temporarily Abandoned	TEMP415720245
30-015-05306	MERIT ENERGY CO or MERIT ENERGY COMPANY, LLC	EDDY	S 20, T 17S, R 31E	TURNER B	034	7/1/2002		No	link		O	Temporarily Abandoned	TEMP685044475
30-015-05313	MERIT ENERGY CO or MERIT ENERGY COMPANY, LLC	EDDY	S 20, T 17S, R 31E	TURNER B	046	7/1/2002	0	No	link	0	I	Injection Well	TEMP548845248
30-015-05444	MERIT ENERGY CO or MERIT ENERGY COMPANY, LLC	EDDY	S 29, T 17S, R 31E	TURNER B	055	7/1/2002	0	No	link	0	I	Injection Well	TEMP1291561983
30-015-05446	MERIT ENERGY CO or MERIT ENERGY COMPANY, LLC	EDDY	S 29, T 17S, R 31E	TURNER B	059	7/1/2002	0	No	link	3,479	I	Injection Well	TEMP1258858327
30-015-05449	MERIT ENERGY CO or MERIT ENERGY COMPANY, LLC	EDDY	S 29, T 17S, R 31E	TURNER B	062	7/1/2002	0	No	link	0	I	Injection Well	TEMP1387749208
30-015-29620	MERIT ENERGY CO or MERIT ENERGY COMPANY, LLC	EDDY	S 20, T 17S, R 31E	TURNER B	134	7/1/2002		No	link	3,710	O	Pumping	TEMP225457481
30-015-29621	MERIT ENERGY CO or MERIT ENERGY COMPANY, LLC	EDDY	S 20, T 17S, R 31E	TURNER B	135	7/1/2002		No	link	3,766	O	Pumping	TEMP339727904
30-015-29622	MERIT ENERGY CO or MERIT ENERGY COMPANY, LLC	EDDY	S 20, T 17S, R 31E	TURNER B	136	7/1/2002		No	link	3,925	O	Pumping	TEMP365890829
30-015-30321	MERIT ENERGY CO or MERIT ENERGY COMPANY, LLC	EDDY	S 20, T 17S, R 31E	TURNER B	138	7/1/2002		No	link	3,706	I	Injection Well	TEMP620779374

30-015-31494	CHEVRON USA, INC or CHEVRON USA INC	EDDY	S 21, T 17S, R 31E	SKELLY UNIT	906	5/1/2002	No	link	5,700	O	Active	TEMP839291272
30-015-31663	CHEVRON USA, INC or CHEVRON USA INC	EDDY	S 21, T 17S, R 31E	SKELLY UNIT	911	5/1/2002	No	link	5,500	O	Active	TEMP272186717
30-015-31739	CHEVRON USA, INC or CHEVRON USA INC	EDDY	S 21, T 17S, R 31E	SKELLY UNIT	916	5/1/2002	No	link	5,500	O	Active	TEMP1420662184
30-015-29326	CHEVRON USA, INC or CHEVRON U S A INC	EDDY	S 21, T 17S, R 31E	SKELLY UNIT	901	5/1/2002	No	link	9,200	G	Pumping	TEMP1762463465
30-015-31375	CHEVRON USA, INC or CHEVRON U S A INC	EDDY	S 21, T 17S, R 31E	SKELLY UNIT	908	5/1/2002	No	link	5,805	O	Pumping	TEMP1613109728
30-015-31385	CHEVRON USA, INC. or CHEVRON U S A INC	EDDY	S 21, T 17S, R 31E	SKELLY UNIT	907	5/1/2002	No	link	5,400	O	Pumping	TEMP887088554
30-015-31664	CHEVRON USA, INC. or CHEVRON U S A INC	EDDY	S 21, T 17S, R 31E	SKELLY UNIT	912	5/1/2002	No	link	5,438	U	Pumping	TEMP1774780887
30-015-31665	CHEVRON USA, INC. or CHEVRON U S A INC	EDDY	S 21, T 17S, R 31E	SKELLY UNIT	914	5/1/2002	No	link	5,400	U	Pumping	TEMP1668205442
30-015-31666	CHEVRON USA, INC or CHEVRON U S A INC	EDDY	S 21, T 17S, R 31E	SKELLY UNIT	930	5/1/2002	No	link	5,295	O	Pumping	TEMP1623574569
30-015-31667	CHEVRON USA, INC or CHEVRON U S A INC	EDDY	S 21, T 17S, R 31E	SKELLY UNIT	931	5/1/2002	No	link	5,370	O	Pumping	TEMP1905210764
30-015-31975	CHEVRON USA, INC. or CHEVRON U S A INC	EDDY	S 21, T 17S, R 31E	SKELLY UNIT	933	5/1/2002	No	link	5,415	O	Active	TEMP1924540154
30-015-31976	CHEVRON USA, INC or CHEVRON U S A INC	EDDY	S 21, T 17S, R 31E	SKELLY UNIT	934	5/1/2002	No	link	5,255	O	Active	TEMP1904533211
30-015-31977	CHEVRON USA, INC. or CHEVRON U S A INC	EDDY	S 21, T 17S, R 31E	SKELLY UNIT	935	5/1/2002	No	link	5,446	O	Active	TEMP1781028814
30-015-32206	CHEVRON USA, INC or CHEVRON U S A INC	EDDY	S 21, T 17S, R 31E	SKELLY UNIT	932	5/1/2002	No	link		O	Active	TEMP2116721086

30-015-31494	CHEVRON USA, INC or CHEVRON U S A INC	EDDY	S:21, T:17S, R:31E	SKELLY UNIT	906	4/30/2002		No	link	5,700	O	Active	TEMP1556075822
30-015-31663	CHEVRON USA, INC or CHEVRON U S A INC	EDDY	S:21, T:17S, R:31E	SKELLY UNIT	911	4/30/2002		No	link	5,500	O	Active	TEMP1357828457
30-015-31739	CHEVRON USA, INC or CHEVRON U S A INC	EDDY	S:21, T:17S, R:31E	SKELLY UNIT	916	4/30/2002		No	link	5,500	O	Active	TEMP1819019795
30-015-32265	OXY USA WTP LIMITED PARTNERSHIP	EDDY	S:29, T:17S, R:31E	OXY JAMOCA FEDERAL	001	4/15/2002	12,100	No	link	12,100	PG	Active	TEMP1012973730
30-015-32265	OXY USA WTP LIMITED PARTNERSHIP	EDDY	S:29, T:17S, R:31E	OXY JAMOCA FEDERAL	001	3/31/2002		No	link	12,100	PG	Active	TEMP1679151797
30-015-32206	TEXACO EXPLORATION & PRODUCTION INC or TEXACO EXPLORATION & PRODUCTION INC	EDDY	S:21, T:17S, R:31E	SKELLY UNIT	932	2/12/2002		No	link		O	Active	TEMP783893704
30-015-32072	MARBOB ENERGY CORP	EDDY	S:20, T:17S, R:31E	LEE FEDERAL	014	10/25/2001		No	link	5,225	O	Pumping	TEMP476323631
30-015-29390	MACK ENERGY CORP	EDDY	S:16, T:17S, R:31E	WILLOW STATE	002	9/5/2001		No	link		PO	Unknown	TEMP2079116385
30-015-31822	CHEVRON USA, INC. or CHEVRON USA INC	EDDY	S:21, T:17S, R:31E	SKELLY UNIT	910	6/4/2001	5,500	No	link	5,500	PO	Active Permit	TEMP316283672
30-015-31823	CHEVRON USA, INC or CHEVRON USA INC	EDDY	S:21, T:17S, R:31E	SKELLY UNIT	915	6/4/2001	5,500	No	link	5,500	PO	Active Permit	TEMP243181381
30-015-31818	OXY USA WTP LIMITED PARTNERSHIP	EDDY	S:20, T:17S, R:31E	OXY ROCKY ROAD FEDERAL	001	6/1/2001		No	link	12,000	G	Flowing	TEMP1583899460
30-015-30510	MARBOB ENERGY CORP	EDDY	S:20, T:17S, R:31E	LEE FEDERAL	004	11/19/1998	6,000	No	link	6,000	O	Active	TEMP258279918
30-015-30510	MARBOB ENERGY CORP	EDDY	S:20, T:17S, R:31E	LEE FEDERAL	004	10/31/1998		No	link	6,000	O	Active	TEMP1328688101
30-015-30425	MARBOB ENERGY CORP	EDDY	S:20, T:17S, R:31E	LEE FEDERAL	013	9/29/1998		No	link	5,412	O	Pumping	TEMP1501592199

30-015-29240	WISER OIL CO (THE)	EDDY	S 28, T 17S, R 31E	SKELLY UNIT	285	4/7/1998		No	link		PO	Unknown	TEMP300929562
30-015-29160	DEVON ENERGY PRODUCTION COMPANY, LP	EDDY	S 20, T 17S, R 31E	TURNER B	122	3/24/1998		No	link		X	Cancelled	TEMP1606889922
30-015-29969	WISER OIL CO (THE)	EDDY	S 16, T 17S, R 31E	STATE AZ	003	12/15/1997		No	link	3,759	O	Pumping	TEMP1294582729
30-015-05152	WISER OIL CO (THE)	EDDY	S 15, T 17S, R 31E	SKELLY UNIT	001	10/16/1997	0	No	link	3,692	G	Active	TEMP2023157060
30-015-29860	WISER OIL CO (THE)	EDDY	S 28, T 17S, R 31E	SKELLY UNIT	402	9/24/1997		No	link	3,988	O	Pumping	TEMP1216334565
30-015-29856	WISER OIL CO (THE)	EDDY	S 21, T 17S, R 31E	SKELLY UNIT	400	9/16/1997		No	link	3,922	O	Pumping	TEMP1169010451
30-015-29817	WISER OIL CO (THE)	EDDY	S 28, T 17S, R 31E	SKELLY UNIT	401	8/21/1997		No	link	3,950	O	Pumping	TEMP1923601208
30-015-05338	WISER OIL CO (THE)	EDDY	S 21, T 17S, R 31E	SKELLY UNIT	068	7/25/1997	0	No	link	3,510	I	Injection Well	TEMP1903161376
30-015-05317	WISER OIL CO (THE)	EDDY	S 21, T 17S, R 31E	SKELLY UNIT	063	7/22/1997	0	No	link	3,571	I	Injection Well	TEMP372630251
30-015-04885	WISER OIL CO (THE)	EDDY	S 28, T 17S, R 31E	SKELLY UNIT	093	7/17/1997	0	No	link	3,685	I	Injection Well	TEMP1854005462
30-015-05428	WISER OIL CO (THE)	EDDY	S 28, T 17S, R 31E	SKELLY UNIT	090	7/17/1997	0	No	link	3,630	PI	Injection Well	TEMP394928480
30-015-05331	WISER OIL CO (THE)	EDDY	S 21, T 17S, R 31E	SKELLY UNIT	074	7/16/1997	0	No	link	0	PI	Injection Well	TEMP2055920130
30-015-29496	WISER OIL CO (THE)	EDDY	S 28, T 17S, R 31E	SKELLY UNIT	301	7/16/1997		No	link	3,950	I	Injection Well	TEMP1747980924
30-015-05318	WISER OIL CO (THE)	EDDY	S 21, T 17S, R 31E	SKELLY UNIT	060	7/10/1997	0	No	link	0	I	Injection Well	TEMP103306021
30-015-05316	WISER OIL CO (THE)	EDDY	S 21, T 17S, R 31E	SKELLY UNIT	062	7/3/1997	0	No	link	3,555	I	Injection Well	TEMP346082577
30-015-29712	WISER OIL CO (THE)	EDDY	S 28, T 17S, R 31E	SKELLY UNIT	302	7/3/1997		No	link	3,800	O	Pumping	TEMP1499977345
30-015-05342	WISER OIL CO (THE)	EDDY	S 21, T 17S, R 31E	SKELLY UNIT	065	6/30/1997	99,999	No	link	99,999	U	Injection Well	TEMP1456418158
30-015-05315	WISER OIL CO (THE)	EDDY	S 21, T 17S, R 31E	SKELLY UNIT	061	6/23/1997	0	No	link	0	I	Injection Well	TEMP307607687
30-015-05175	WISER OIL CO (THE)	EDDY	S 16, T 17S, R 31E	STATE AZ	002	5/27/1997	0	No	link	0	O	Pumping	TEMP654620547
30-015-29606	MACK ENERGY CORP	EDDY	S 16, T 17S, R 31E	WILLOW STATE	003	5/14/1997		No	link	5,507	O	Pumping	TEMP105015751
30-015-05163	WISER OIL CO (THE)	EDDY	S 16, T 17S, R 31E	STATE AZ	001	5/1/1997	0	No	link	3,547	O	Pumping	TEMP882007147
30-015-05341	WISER OIL CO (THE)	EDDY	S 21, T 17S, R 31E	SKELLY UNIT	066	4/28/1997	0	No	link	0	I	Injection Well	TEMP1694242723
30-015-05320	WISER OIL CO (THE)	EDDY	S 21, T 17S, R 31E	SKELLY UNIT	059	4/17/1997	0	No	link	3,654	I	Injection Well	TEMP1429150731
30-015-05426	WISER OIL CO (THE)	EDDY	S 28, T 17S, R 31E	SKELLY UNIT	088	4/17/1997	0	No	link	3,724	I	Injection Well	TEMP39805245
30-015-04884	WISER OIL CO (THE)	EDDY	S 28, T 17S, R 31E	SKELLY UNIT	094	4/15/1997	0	No	link	0	I	Injection Well	TEMP2116788961

30-015-05432	WISER OIL CO (THE)	EDDY	S 28, T17S, R:31E	SKELLY UNIT	100	4/15/1997			No	link		I	Injection Well	TEMP2078373484
30-015-05420	WISER OIL CO (THE)	EDDY	S 27, T17S, R:31E	SKELLY UNIT	087	4/14/1997	0		No	link	3,560	PI	Injection Well	TEMP256066659
30-015-10500	WISER OIL CO (THE)	EDDY	S 22, T17S, R:31E	SKELLY UNIT	043	4/11/1997	0		No	link	0	G	Active	TEMP987305513
30-015-05421	WISER OIL CO (THE)	EDDY	S 27, T17S, R:31E	SKELLY UNIT	086	3/28/1997	0		No	link	0	I	Injection Well	TEMP296465293
30-015-20410	WISER OIL CO (THE)	EDDY	S 27, T17S, R:31E	SKELLY UNIT	107	3/27/1997	0		No	link	3,860	I	Injection Well	TEMP875587364
30-015-05151	WISER OIL CO (THE)	EDDY	S 15, T17S, R:31E	SKELLY UNIT	029	3/19/1997	0		No	link	3,717	G	Active	TEMP1915042619
30-015-05358	WISER OIL CO (THE)	EDDY	S 22, T17S, R:31E	SKELLY UNIT	101	3/3/1997	0		No	link	3,725	I	Injection Well	TEMP1533433007
30-015-05349	WISER OIL CO (THE)	EDDY	S 22, T17S, R:31E	SKELLY UNIT	055	2/19/1997	0		No	link	3,690	I	Injection Well	TEMP751623242
30-015-29314	WISER OIL CO (THE)	EDDY	S 28, T17S, R:31E	SKELLY UNIT	284	12/20/1996			No	link	4,025	O	Active	TEMP1866503485
30-015-05281	DEVON ENERGY PRODUCTION COMPANY, LP	EDDY	S 20, T17S, R:31E	TURNER B	009	11/1/1996	0		No	link	0	O	Pumping	TEMP1072473176
30-015-29239	WISER OIL CO (THE)	EDDY	S 28, T17S, R:31E	SKELLY UNIT	273	10/23/1996			No	link	3,950	O	Pumping	TEMP557557078
30-015-29225	WISER OIL CO (THE)	EDDY	S 27, T17S, R:31E	SKELLY UNIT	276	10/11/1996			No	link	3,950	O	Pumping	TEMP1539709176
30-015-29227	WISER OIL CO (THE)	EDDY	S 28, T17S, R:31E	SKELLY UNIT	283	10/11/1996			No	link	4,000	O	Active	TEMP205015242
30-015-29208	WISER OIL CO (THE)	EDDY	S 22, T17S, R:31E	SKELLY UNIT	224	10/4/1996			No	link	4,000	O	Shut-in	TEMP85070105
30-015-29210	WISER OIL CO (THE)	EDDY	S 28, T17S, R:31E	SKELLY UNIT	274	10/4/1996			No	link	3,950	O	Pumping	TEMP165401429
30-015-29181	WISER OIL CO (THE)	EDDY	S 21, T17S, R:31E	SKELLY UNIT	233	9/24/1996			No	link	3,900	O	Pumping	TEMP1347996955
30-015-29184	WISER OIL CO (THE)	EDDY	S 27, T17S, R:31E	SKELLY UNIT	263	9/24/1996			No	link	3,900	PO	Pumping	TEMP1578076797
30-015-29092	WISER OIL CO (THE)	EDDY	S 15, T17S, R:31E	SKELLY UNIT	211	8/7/1996	4,800		No	link	4,000	O	Pumping	TEMP161061922
30-015-29092	WISER OIL CO (THE)	EDDY	S 15, T17S, R:31E	SKELLY UNIT	211	7/31/1996			No	link	4,000	O	Pumping	TEMP352515556
30-015-29063	WISER OIL CO (THE)	EDDY	S 21, T17S, R:31E	SKELLY UNIT	246	7/25/1996			No	link	3,950	O	Pumping	TEMP168002726
30-015-29064	WISER OIL CO (THE)	EDDY	S 28, T17S, R:31E	SKELLY UNIT	272	7/25/1996			No	link	3,987	O	Pumping	TEMP437326956
30-015-29031	WISER OIL CO (THE)	EDDY	S 22, T17S, R:31E	SKELLY UNIT	212	7/2/1996			No	link	4,060	O	Pumping	TEMP819397938
30-015-28999	WISER OIL CO (THE)	EDDY	S 27, T17S, R:31E	SKELLY UNIT	264	6/5/1996			No	link	3,900	PO	Shut-in	TEMP1118212847
30-015-28964	WISER OIL CO (THE)	EDDY	S 21, T17S, R:31E	SKELLY UNIT	223	5/20/1996	4,800		No	link	3,982	O	Pumping	TEMP64905345
30-015-28973	WISER OIL CO (THE)	EDDY	S 22, T17S, R:31E	SKELLY UNIT	225	5/9/1996			No	link	4,000	O	Pumping	TEMP593784772

30-015-28975	WISER OIL CO (THE)	EDDY	S:28, T:17S, R:31E	SKELLY UNIT	259	5/9/1996			No	link	4,000	O	Pumping	TEMP1914627746
30-015-28976	WISER OIL CO (THE)	EDDY	S:28, T:17S, R:31E	SKELLY UNIT	284Q	5/9/1996			No	link		O	Active	TEMP2013892962
30-015-28967	WISER OIL CO (THE)	EDDY	S:27, T:17S, R:31E	SKELLY UNIT	277	5/2/1996			No	link	4,100	O	Pumping	TEMP1239778175
30-015-28964	WISER OIL CO (THE)	EDDY	S:21, T:17S, R:31E	SKELLY UNIT	223	3/31/1996			No	link	3,982	O	Pumping	TEMP599845241
30-015-28892	WISER OIL CO (THE)	EDDY	S:21, T:17S, R:31E	SKELLY UNIT	220	3/27/1996			No	link	3,800	O	Pumping	TEMP247858643
30-015-28893	WISER OIL CO (THE)	EDDY	S:21, T:17S, R:31E	SKELLY UNIT	221	3/27/1996			No	link	3,850	O	Pumping	TEMP221695717
30-015-28894	WISER OIL CO (THE)	EDDY	S:21, T:17S, R:31E	SKELLY UNIT	222	3/27/1996			No	link	3,900	O	Active	TEMP1895571260
30-015-28880	MACK ENERGY CORP	EDDY	S:16, T:17S, R:31E	WILLOW STATE	001	3/18/1996			No	link	8,990	O	Pumping	TEMP1161637280
30-015-28881	WISER OIL CO (THE)	EDDY	S:28, T:17S, R:31E	SKELLY UNIT	275	3/13/1996			No	link	4,000	O	Pumping	TEMP1124316637
30-015-28810	WISER OIL CO (THE)	EDDY	S:21, T:17S, R:31E	SKELLY UNIT	248	1/29/1996			No	link	3,950	O	Pumping	TEMP1096069265
30-015-28811	WISER OIL CO (THE)	EDDY	S:21, T:17S, R:31E	SKELLY UNIT	260	1/29/1996			No	link	3,950	O	Pumping	TEMP826745035
30-015-28812	WISER OIL CO (THE)	EDDY	S:28, T:17S, R:31E	SKELLY UNIT	261	1/29/1996			No	link	3,950	O	Pumping	TEMP839441749
30-015-28783	WISER OIL CO (THE)	EDDY	S:21, T:17S, R:31E	SKELLY UNIT	234	1/17/1996			No	link	3,950	O	Pumping	TEMP341176599
30-015-28784	WISER OIL CO (THE)	EDDY	S:21, T:17S, R:31E	SKELLY UNIT	235	1/17/1996			No	link	3,950	O	Pumping	TEMP84164334
30-015-28788	WISER OIL CO (THE)	EDDY	S:21, T:17S, R:31E	SKELLY UNIT	247	1/17/1996			No	link	3,950	O	Active	TEMP1289582638
30-015-28789	WISER OIL CO (THE)	EDDY	S:21, T:17S, R:31E	SKELLY UNIT	262	1/17/1996			No	link	3,950	O	Pumping	TEMP1328057528
30-015-05319	WISER OIL CO (THE)	EDDY	S:21, T:17S, R:31E	SKELLY UNIT	064	9/1/1995	0		No	link	3,586	I	Injection Well	TEMP208342471
30-015-05321	WISER OIL CO (THE)	EDDY	S:21, T:17S, R:31E	SKELLY UNIT	009	9/1/1995	0		No	link	0	O	Pumping	TEMP1592284265
30-015-05322	WISER OIL CO (THE)	EDDY	S:21, T:17S, R:31E	SKELLY UNIT	014	9/1/1995	0		No	link	0	O	Active	TEMP1224464316
30-015-05323	WISER OIL CO (THE)	EDDY	S:21, T:17S, R:31E	SKELLY UNIT	013	9/1/1995	0		No	link	0	O	Active	TEMP1338734740
30-015-05324	WISER OIL CO (THE)	EDDY	S:21, T:17S, R:31E	SKELLY UNIT	012	9/1/1995	0		No	link	2,235	G	Active	TEMP1364897665
30-015-05325	WISER OIL CO (THE)	EDDY	S:21, T:17S, R:31E	SKELLY UNIT	010	9/1/1995	0		No	link	2,247	G	Active	TEMP1102114166
30-015-05326	WISER OIL CO (THE)	EDDY	S:21, T:17S, R:31E	SKELLY UNIT	006	9/1/1995	0		No	link	0	O	Active	TEMP1114810880
30-015-05327	WISER OIL CO (THE)	EDDY	S:21, T:17S, R:31E	SKELLY UNIT	007	9/1/1995	0		No	link	0	O	Pumping	TEMP845486650
30-015-05328	WISER OIL CO (THE)	EDDY	S:21, T:17S, R:31E	SKELLY UNIT	008	9/1/1995	0		No	link	0	O	Active	TEMP872034324
30-015-05329	WISER OIL CO (THE)	EDDY	S:21, T:17S, R:31E	SKELLY UNIT	004	9/1/1995	0		No	link	0	O	Active	TEMP916665196

30-015-05330	WISER OIL CO (THE)	EDDY	S 21, T17S, R:31E	SKELLY UNIT	011	9/1/1995	0	No	link	11,963	O	Shut-in	TEMP2084006800
30-015-05332	WISER OIL CO (THE)	EDDY	S 21, T17S, R:31E	SKELLY UNIT	015	9/1/1995	0	No	link	0	O	Pumping	TEMP1931261487
30-015-05333	WISER OIL CO (THE)	EDDY	S 21, T17S, R:31E	SKELLY UNIT	075	9/1/1995	0	No	link	0	I	Injection Well	TEMP2008582575
30-015-05334	WISER OIL CO (THE)	EDDY	S 21, T17S, R:31E	SKELLY UNIT	016	9/1/1995	0	No	link	2,250	G	Active	TEMP2133241218
30-015-05335	WISER OIL CO (THE)	EDDY	S 21, T17S, R:31E	SKELLY UNIT	005	9/1/1995	0	No	link	0	O	Pumping	TEMP2136717399
30-015-05337	WISER OIL CO (THE)	EDDY	S 21, T17S, R:31E	SKELLY UNIT	069	9/1/1995	0	No	link	3,230	I	Injection Well	TEMP1888925667
30-015-05339	WISER OIL CO (THE)	EDDY	S 21, T17S, R:31E	SKELLY UNIT	067	9/1/1995	0	No	link	0	I	Injection Well	TEMP1633837146
30-015-05340	WISER OIL CO (THE)	EDDY	S 21, T17S, R:31E	SKELLY UNIT	077	9/1/1995	0	No	link	3,650	I	Injection Well	TEMP1678468018
30-015-05344	WISER OIL CO (THE)	EDDY	S 22, T17S, R 31E	SKELLY UNIT	002	9/1/1995	0	No	link	0	O	Pumping	TEMP1143297622
30-015-05347	WISER OIL CO (THE)	EDDY	S 22, T17S, R:31E	SKELLY UNIT	003	9/1/1995	0	No	link	12,384	O	Active	TEMP588104960
30-015-05350	WISER OIL CO (THE)	EDDY	S 22, T17S, R:31E	SKELLY UNIT	056	9/1/1995	0	No	link	3,709	I	Injection Well	TEMP383803294
30-015-05351	WISER OIL CO (THE)	EDDY	S 22, T17S, R 31E	SKELLY UNIT	054	9/1/1995	0	No	link	3,800	PI	Injection Well	TEMP504229699
30-015-05352	WISER OIL CO (THE)	EDDY	S 22, T17S, R:31E	SKELLY UNIT	053	9/1/1995	0	No	link	3,810	G	Active	TEMP1849311854
30-015-05354	WISER OIL CO (THE)	EDDY	S 22, T17S, R:31E	SKELLY UNIT	044	9/1/1995	0	No	link	3,804	I	Shut-in	TEMP1632698223
30-015-05424	WISER OIL CO (THE)	EDDY	S 27, T17S, R:31E	SKELLY UNIT	096	9/1/1995	0	No	link	0	PI	Injection Well	TEMP166035416
30-015-05429	WISER OIL CO (THE)	EDDY	S 28, T17S, R 31E	SKELLY UNIT	089	9/1/1995	0	No	link	3,670	I	Injection Well	TEMP270269837
30-015-05441	WISER OIL CO (THE)	EDDY	S 28, T17S, R:31E	SKELLY UNIT	095	9/1/1995		No	link	3,783	I	Injection Well	TEMP1559057942
30-015-10774	WISER OIL CO (THE)	EDDY	S 15, T17S, R:31E	SKELLY UNIT	030	9/1/1995	0	No	link	3,906	G	Active	TEMP1343918721
30-015-21089	WISER OIL CO (THE)	EDDY	S 22, T17S, R 31E	SKELLY UNIT	115	9/1/1995		No	link	3,910	O	Temporarily Abandoned	TEMP1615214312
30-015-21090	WISER OIL CO (THE)	EDDY	S 22, T17S, R:31E	SKELLY UNIT	116	9/1/1995	0	No	link	4,000	O	Active	TEMP1726406745
30-015-22251	WISER OIL CO (THE)	EDDY	S 22, T17S, R:31E	SKELLY UNIT	117	9/1/1995	0	No	link	0	O	Pumping	TEMP1632522556
30-015-22257	WISER OIL CO (THE)	EDDY	S 22, T17S, R:31E	SKELLY UNIT	123	9/1/1995	0	No	link	2,580	O	Shut-in	TEMP1438943238
30-015-22259	WISER OIL CO (THE)	EDDY	S 22, T17S, R:31E	SKELLY UNIT	125	9/1/1995	0	No	link	2,500	O	Active	TEMP1689414772
30-015-22260	WISER OIL CO (THE)	EDDY	S 15, T17S, R 31E	SKELLY UNIT	126	9/1/1995	0	No	link	2,530	O	Active	TEMP1564371379
30-015-22263	WISER OIL CO (THE)	EDDY	S 21, T17S, R 31E	SKELLY UNIT	129	9/1/1995	0	No	link	0	O	Active	TEMP1767134050
30-015-22264	WISER OIL CO (THE)	EDDY	S 28, T17S, R:31E	SKELLY UNIT	130	9/1/1995	0	No	link	2,550	O	Active	TEMP2134569249

30-015-22265	WISER OIL CO (THE)	EDDY	S 28, T17S, R 31E	SKELLY UNIT	131	9/1/1995	0	No	link	2,600	O	Pumping	TEMP2009910606
30-015-22266	WISER OIL CO (THE)	EDDY	S 27, T17S, R 31E	SKELLY UNIT	132	9/1/1995	0	No	link	2,600	O	Pumping	TEMP1997213892
30-015-22268	WISER OIL CO (THE)	EDDY	S 27, T17S, R 31E	SKELLY UNIT	134	9/1/1995	0	No	link	2,650	O	Pumping	TEMP664058953
30-015-22481	WISER OIL CO (THE)	EDDY	S 28, T17S, R 31E	SKELLY UNIT	136	9/1/1995	0	No	link	2,550	O	Active	TEMP2043722536
30-015-22506	WISER OIL CO (THE)	EDDY	S 28, T17S, R 31E	SKELLY UNIT	137	9/1/1995	0	No	link	2,550	O	Active	TEMP1646276923
30-015-25037	WISER OIL CO (THE)	EDDY	S 21, T17S, R 31E	SKELLY UNIT	149	9/1/1995		No	link	3,900	PO	Active	TEMP24052966
30-015-25038	WISER OIL CO (THE)	EDDY	S 22, T17S, R 31E	SKELLY UNIT	156	9/1/1995	0	No	link	3,685	O	Active	TEMP404184880
30-015-25041	WISER OIL CO (THE)	EDDY	S 22, T17S, R 31E	SKELLY UNIT	159	9/1/1995		No	link	3,962	PO	Active	TEMP523457039
30-015-25042	WISER OIL CO (THE)	EDDY	S 22, T17S, R 31E	SKELLY UNIT	160	9/1/1995		No	link	3,900	PO	Active	TEMP501526351
30-015-28140	WISER OIL CO (THE)	EDDY	S 28, T17S, R 31E	SKELLY UNIT	161	9/1/1995		No	link	12,080	G	Active	TEMP2131612446
30-015-05342	WISER OIL CO (THE)	EDDY	S 21, T17S, R 31E	SKELLY UNIT	065	1/1/1970	4,800	No	link	99,999	U	Injection Well	TEMP992091305

