

WELL NAME: HOC Federal #2 FIELD: Indian Basin
 LOCATION: 330' FNL& 330' FWL Sec 13, T22S, R23E Eddy County
 GL: 4029' ZERO: 13 KB: 4042'
 SPUD DATE: 2/15/92 COMPLETION DATE: 4/14/92
 COMMENTS: API No.: 30-015-26939


CASING PROGRAM

13 3/8" 48# H-40 STC	162'
8 5/8" 24# K-55 STC	2315'
5 1/2" 15.5# K-55 LTC	6305'
17 N-80 LTC	7800'
2 3/8" 4.7 J55 EUE	7530'

TOPS

SA 680'
 Glorieta 2,132'
 BS 3,925'
 WC 6,860'
 Cisco Cny 7,618'

Before

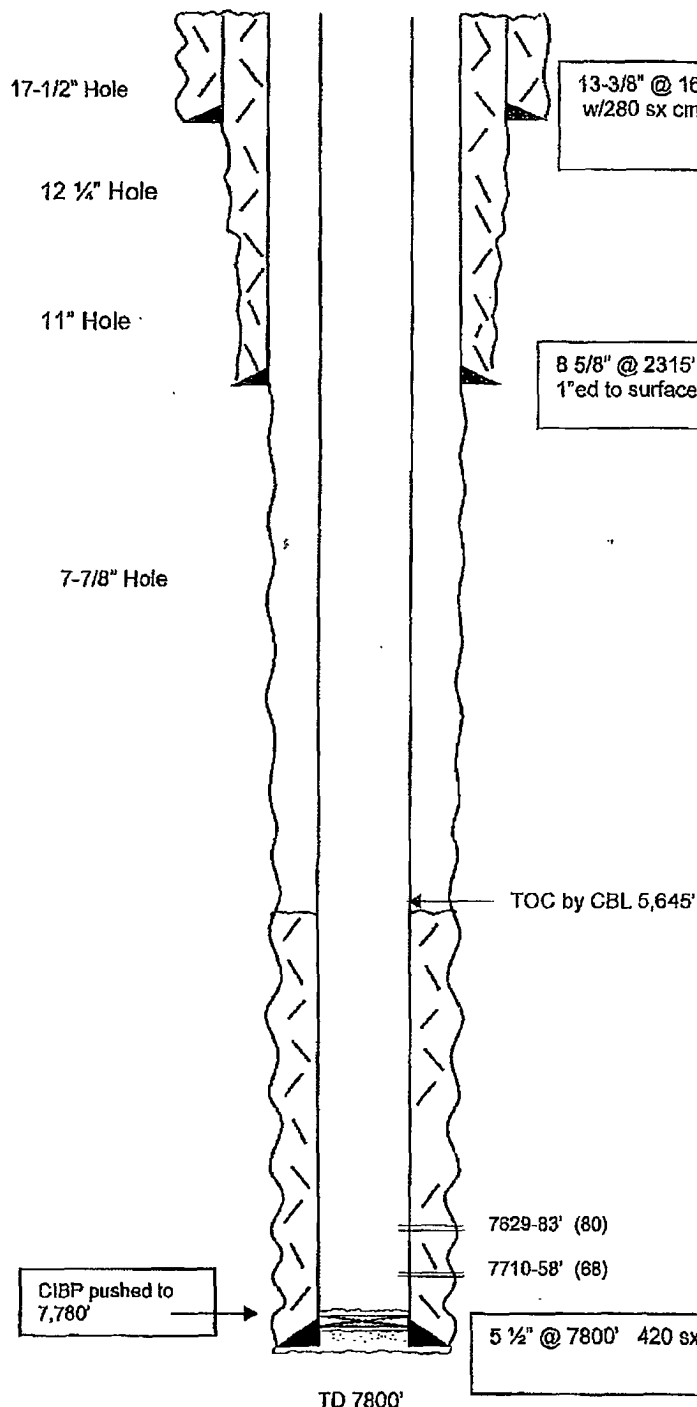

Not to Scale
 12/15/10
 DC/Hill

WELL NAME: HOC Federal #2 FIELD: Indian Basin
 LOCATION: 330' FNL& 330' FWL Sec 13, T22S, R23E Eddy County
 GL: 4029' ZERO: 13 KB: 4042'
 SPUD DATE: 2/15/92 COMPLETION DATE: 4/14/92
 COMMENTS: API No.: 30-015-26939

CASING PROGRAM

13 3/8" 48# H-40 STC	162'
8 5/8" 24# K-55 STC	2315'
5 1/2" 15.5# K-55 LTC	6305'
17 N-80 LTC	7800'
2 3/8" 4.7 J55 EUE	7530'

TOPS

SA 680'
 Glorieta 2,132'
 BS 3,925'
 WC 6,860'
 Cisco Cny 7,618'

After

