



Cimarex Energy Company

15-39141


11/21/2011

Well: **Gadwall 18 Fed Com #2H**
Location: sec 18, 25S-27E
County, State **Eddy County, NM**
Surface Locatio 150' FNL, 2310' FWL
Bottomhole Loc 330' FSL, 2200' FWL

Wellhead: SEC A: 13-3/8" 3M x 13-3/8" SOW
SEC B: 13-5/8" 3M X 7-1/16" 5M

Property #: 309588-430
Field: Carlsbad South / White City
Objective: 2nd Bone Springs
TVD/MD: 7,797'/12,379'
PBDT: 12,335'
AFE#: 251054
API: 30-015-39141

Xmas Tree 5M
Tubing: 2 7/8" L80 EUE
Superintendent: Kim Barton
Engineer: Scott Gengler

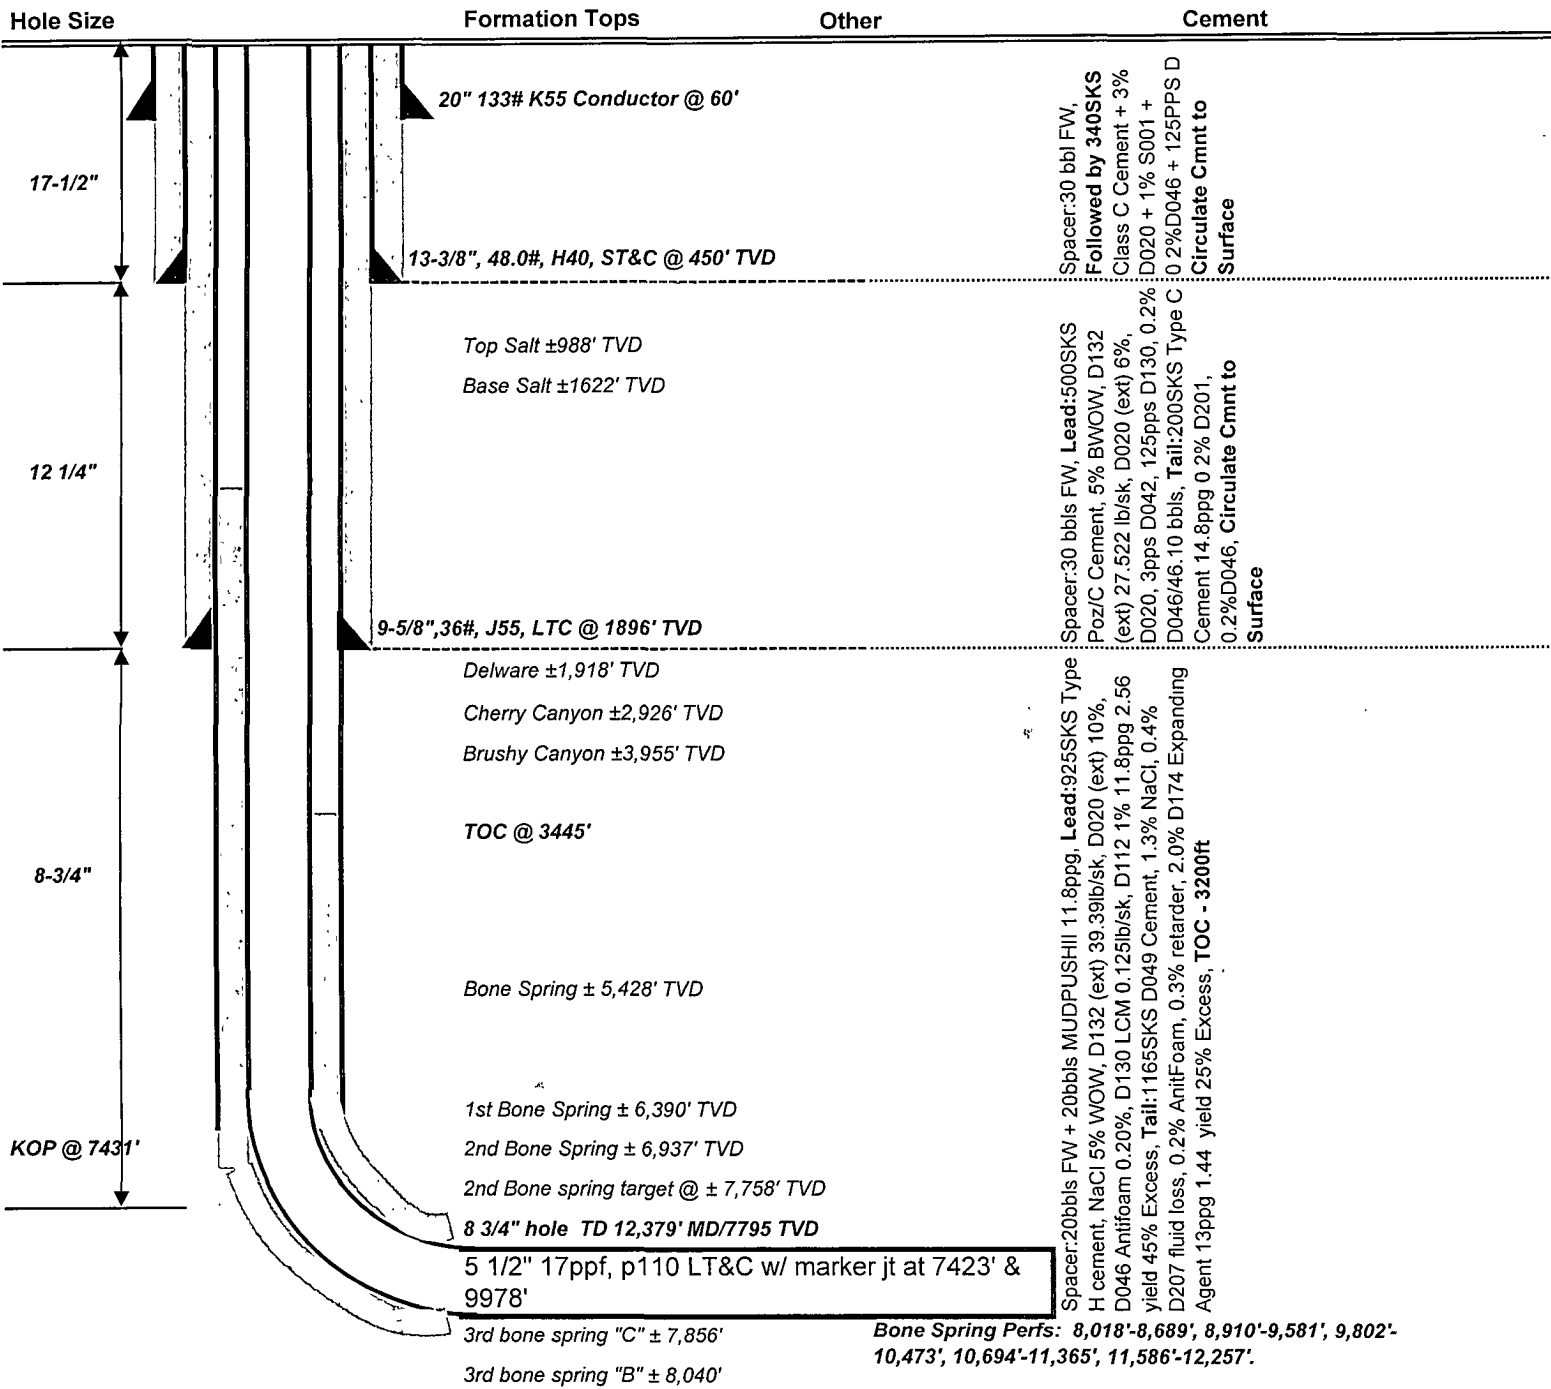

Quantity	Description	Length	Setting Depth
	KB	21.00	21.00
1	Tbg Hanger	0.50	21.50
1	2-7/8" 6.5# L80 8rd EUE Tbg	32.67	54.17
3	Tbg Pup Joint	16.00	70.17
53	2-7/8" 6.5# L80 8rd EUE Tbg	1727.29	1797.46
1	Gas Lift Valve #7, SOP 1000	4.10	1801.56
46	2-7/8" 6.5# L80 8rd EUE Tbg	1500.22	3301.78
1	Gas Lift Valve #6, SOP 975	4.10	3305.88
40	2-7/8" 6.5# L80 8rd EUE Tbg	1297.09	4602.97
1	Gas Lift Valve #5, SOP 950	4.10	4607.07
30	2-7/8" 6.5# L80 8rd EUE Tbg	977.30	5584.37
1	Gas Lift Valve #4, SOP 935	4.10	5588.47
25	2-7/8" 6.5# L80 8rd EUE Tbg	816.50	6404.97
1	Gas Lift Valve #3, SOP 920	4.10	6409.07
15	2-7/8" 6.5# L80 8rd EUE Tbg	490.09	6899.16
1	Gas Lift Valve #2, SOP 905	4.10	6903.26
14	2-7/8" 6.5# L80 8rd EUE Tbg	457.36	7360.62
1	Gas Lift Valve #1, SOP 0	4.10	7364.72
1	2-7/8" 6.5# L80 8rd EUE Tbg	32.70	7397.42
1	On/Off Tool	1.50	7398.92
1	Baker Hornet 10K Packer	6.89	7405.81
1	Tbg Pup Joint	5.72	7411.53
1	Baker XN Profile Nipple	1.11	7412.64
1	10 K Ceramic Disk Assembly	1.15	7413.79
1	Wireline Entry Guide	0.48	7414.27