


Vanguard

RECEIVED
FEB 16 2012
NMOCD ARTESIA

LEASE/WELL: S. CARLSBAD No.6
LOCATION 330' FSL & 1,650' FEL
UL F, SEC 27, T23S, R26E
CO/ST *Eddy* ~~LEA~~ CO., NM
API NO. 30-015-32190
FIELD:

KB 3,320'
GR 3,301'
CORR 20'
SPUDDED
COMPLETED

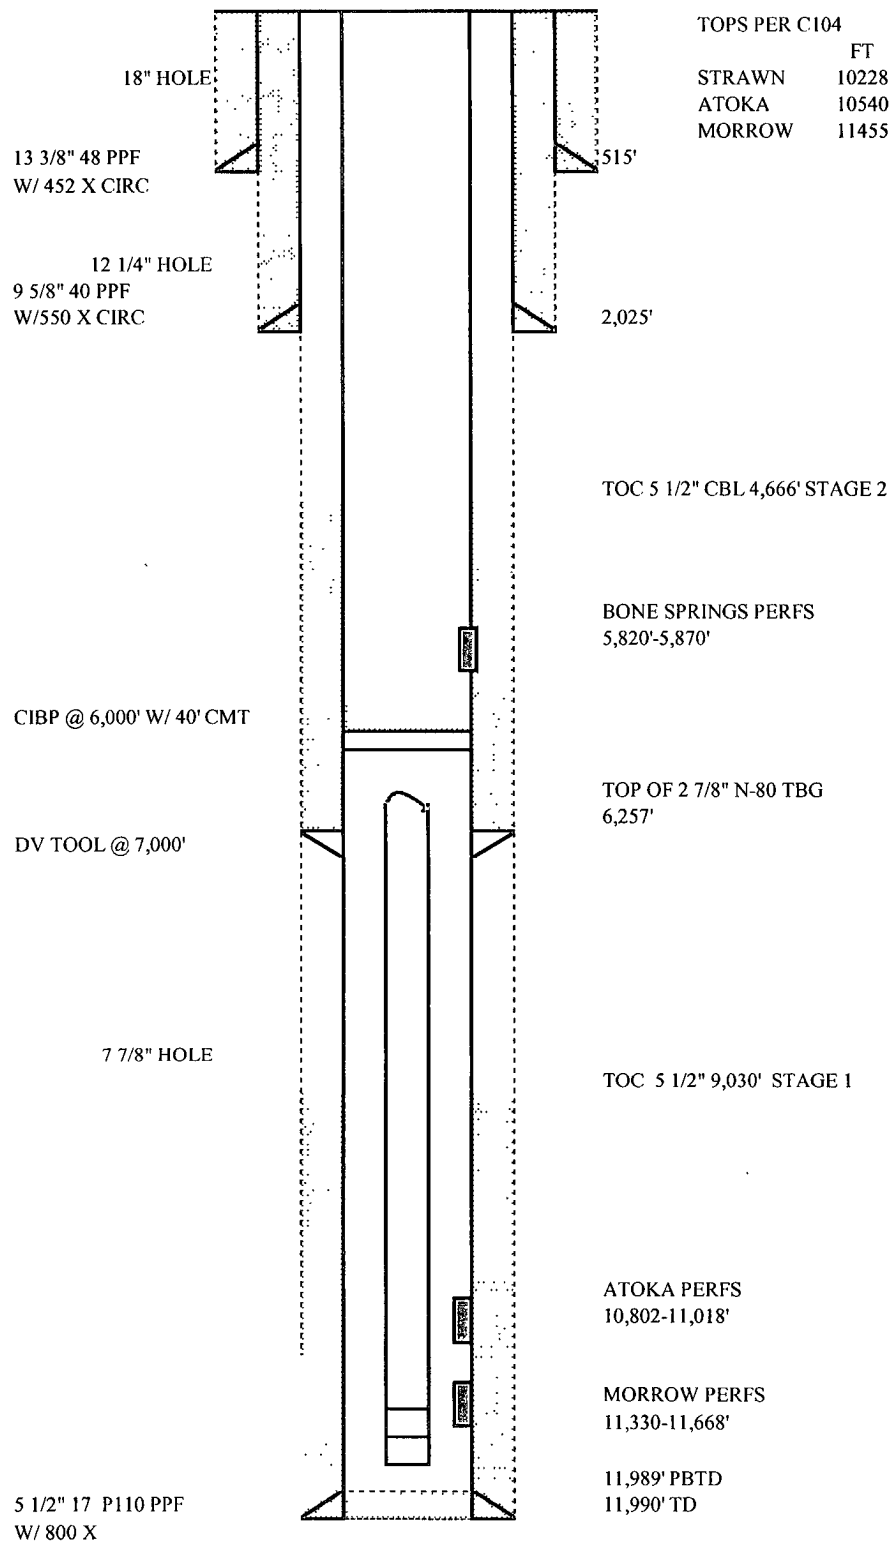

CMB 02/01/12