

30-015-23781


RECEIVED

FEB 26 2014

NMOCD ARTESIA

Accepted for record
NMOCDBONE SPRING RECOMPLETION
01/01/14

Elevation: 3558GL KB: +18'

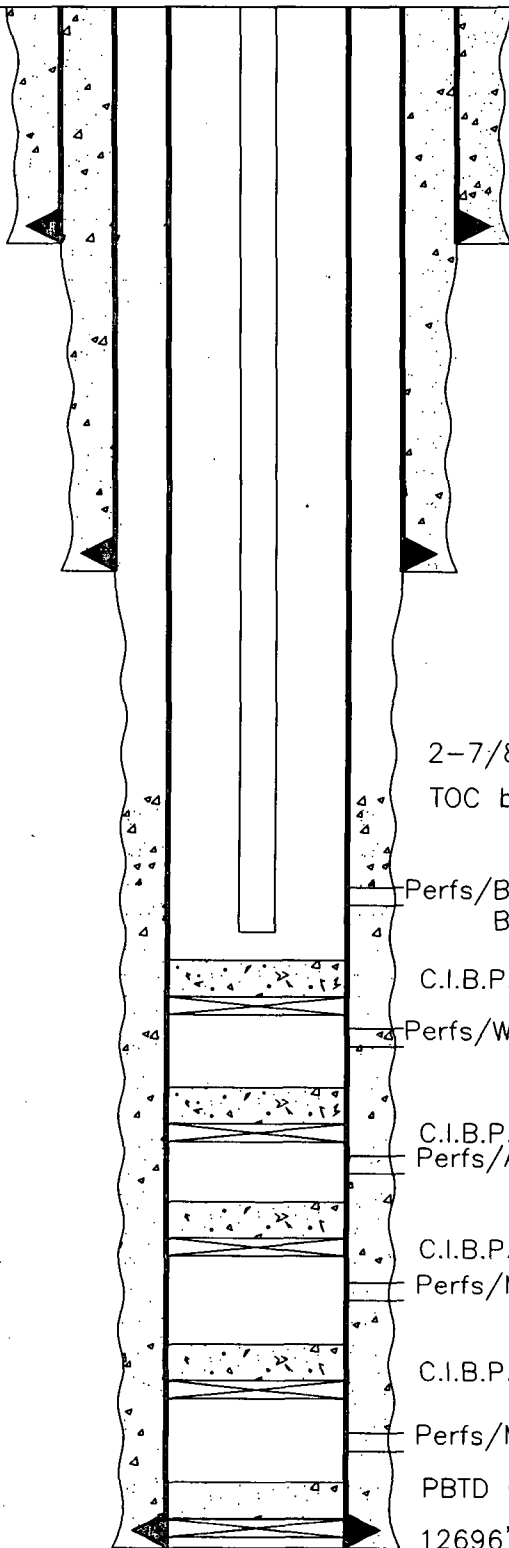

17-1/2" Hole
604' - 13 3/8", K-55, 54.5#, ST&C Casing
Cemented w/625 sxs. Circulated to Surf.

12-1/4" Hole
4101' - 8-5/8", K-55, 32#, ST&C Casing.
Cemented w/1770 sxs. Circulated to Surface

7-7/8" Hole
2-7/8", 6.5#/ft, N-80, EUE Tbg. @ 9207'
TOC by CBL 8360'

Perfs/Bone Spring 8513'-16', 8520'-30', 8534'-39'
Bone Spring 9174'-94'

C.I.B.P. @ 10380' w/35' Cement on Top

Perfs/Wolfcamp 10418'-24', 10436'-40', 10459'-74'

C.I.B.P. @ 11750' w/35' Cement on Top
Perfs/Atoka 11788'-810'

C.I.B.P. @ 11910' w/35' Cement on Top
Perfs/Morrow 11939'-54'

C.I.B.P. @ 12300' w/35' Cement on Top

Perfs/Morrow 12341'-97', 12595'-608', 12623'-37'

PBTD @ 12654'

12696' - 5 1/2", 17#, N80
Cement w/1250 sxs. Class 'H'

T.D. @ 12697'

Lynx Petroleum Cons.
Federal 'HJ' 13 No. 1
1980' FSL & 2310' FWL
Sec. 13, T-19S, R-31E
Eddy County, N.M.

Accepted for record
NMOCD