


**CURRENT
WELLBORE DIAGRAM**

Created:	5/20/2015	By: PTB			
Updated:		By:			
Lease:	Pardue Farms	Well No.:	26-1	Field:	Culebra Bluff (South)
Surface Location:	1980' FNL & 660' FWL	Unit Ltr:	E	Sec:	26 TSHP/Range: 23S/28E
Bottomhole Location:	301' FSL & 860' FWL	Unit Ltr:	M	Sec:	TSHP/Range:
County:	Eddy	St Lease:	NM	API:	30-015-22627
Current Status:	Producing	Elevation:		Cost Center:	BCEC61110
				CHEVNO:	EQ3026

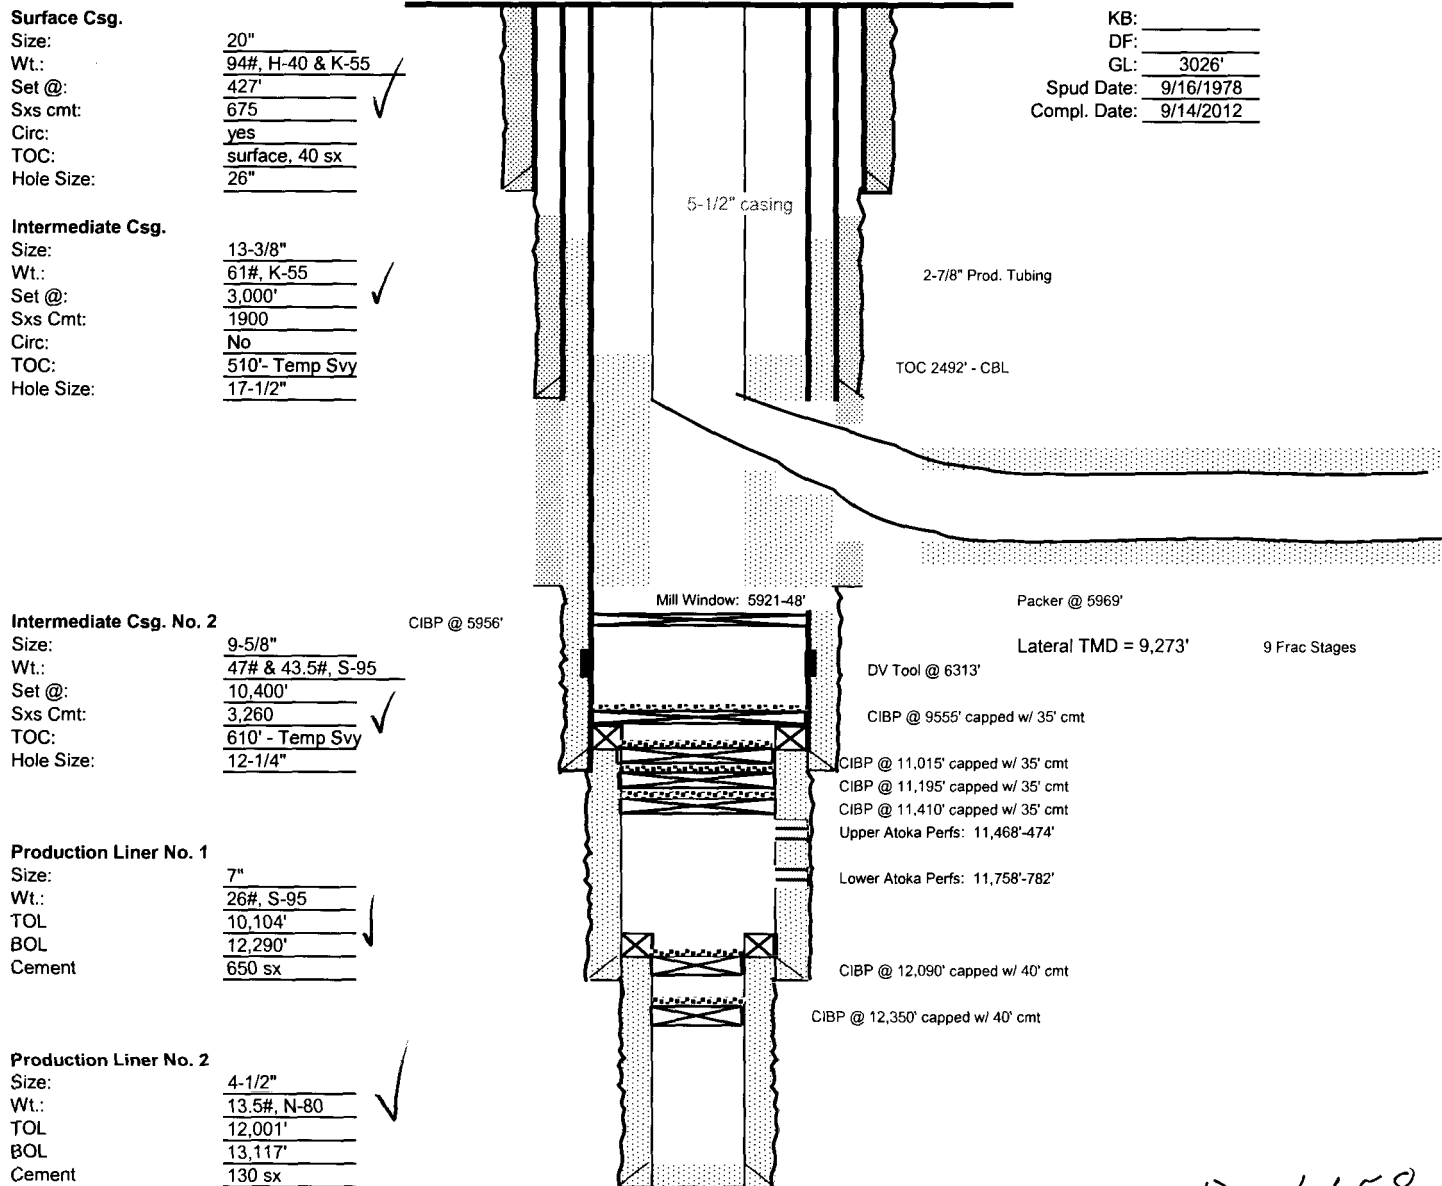

TVD 6658