

District I
1625 N. French Dr., Hobbs, NM 88240
Phone: (575) 393-6161 Fax: (575) 393-0720
District II
811 S. First St., Artesia, NM 88210
Phone: (575) 748-1283 Fax: (575) 748-9720
District III
1000 Rio Brazos Road, Aztec, NM 87410
Phone: (505) 334-6178 Fax: (505) 334-6170
District IV
1220 S. St. Francis Dr., Santa Fe, NM 87505
Phone: (505) 476-3460 Fax: (505) 476-3462

State of New Mexico
Energy, Minerals & Natural Resources
Department
OIL CONSERVATION DIVISION
1220 South St. Francis Dr.
Santa Fe, NM 87505

FORM C-102

Revised August 1, 2011

Submit one copy to appropriate

District Office

☐ AMENDED REPORT

WELL LOCATION AND ACREAGE DEDICATION PLAT

¹ API Number 30-15-44256	² Pool Code 98220	³ Pool Name PURPLE SAGE; WOLFCAMP(GAS)
⁴ Property Code 317852	⁵ Property Name GARRETT COM	⁶ Well Number #221H
⁷ OGRID No. 228937	⁸ Operator Name MATADOR PRODUCTION COMPANY	⁹ Elevation 2939'

¹⁰Surface Location


UL or lot no.	Section	Township	Range	Lot Idn	Feet from the	North/South line	Feet from the	East/West line	County
D	32	24-S	29-E	-	220'	NORTH	570'	WEST	EDDY

UL or lot no.	Section	Township	Range	Lot Idn	Feet from the	North/South line	Feet from the	East/West line	County
A	32	24-S	29-E	-	311'	NORTH	240'	EAST	EDDY

¹² Dedicated Acres 160.74	¹³ Joint or Infill	¹⁴ Consolidation Code	¹⁵ Order No.
---	-------------------------------	----------------------------------	-------------------------

No allowable will be assigned to this completion until all interests have been consolidated or a non-standard unit has been approved by the division.

			¹⁷OPERATOR CERTIFICATION I hereby certify that the information contained herein is true and complete to the best of my knowledge and belief, and that this organization either owns a working interest or unleased mineral interest in the land including the proposed bottom hole location or has a right to drill this well at this location pursuant to a contract with an owner of such a mineral or working interest, or to a voluntary pooling agreement or a compulsory pooling order heretofore entered by the division. Signature: <i>Trey Goodwin</i> Date: 12/18/2017 Printed Name: Trey Goodwin E-mail Address: TGoodwin@matadorresources.com
FIRST TAKE POINT NEW MEXICO EAST NAD 1927 X=598945 Y=429422 LAT.: N 32.1801939 LONG.: W 104.0135229 NAD 1983 X=640130 Y=429481 LAT.: N 32.1803169 LONG.: W 104.0140113 MD = 11051'	SURFACE LOCATION NEW MEXICO EAST NAD 1927 X=599168 Y=429500 LAT.: N 32.1804058 LONG.: W 104.0128025 NAD 1983 X=640352 Y=429558 LAT.: N 32.1805289 LONG.: W 104.0132909 ELEV = 2939'	LAST TAKE POINT NEW MEXICO EAST NAD 1927 X=603487 Y=429387 LAT.: N 32.1800584 LONG.: W 103.9988428 NAD 1983 X=644672 Y=429445 LAT.: N 32.1801817 LONG.: W 103.9993305 MD = 15611'	¹⁸SURVEYOR CERTIFICATION I hereby certify that the well location shown on this plat was plotted from field notes of actual surveys made by me or under my supervision, and that the same is true to the best of my belief. Date of Survey: 08/15/2017 Signature and Seal of Professional Surveyor: <i>Michael D. Brown</i> Certificate Number: 18329

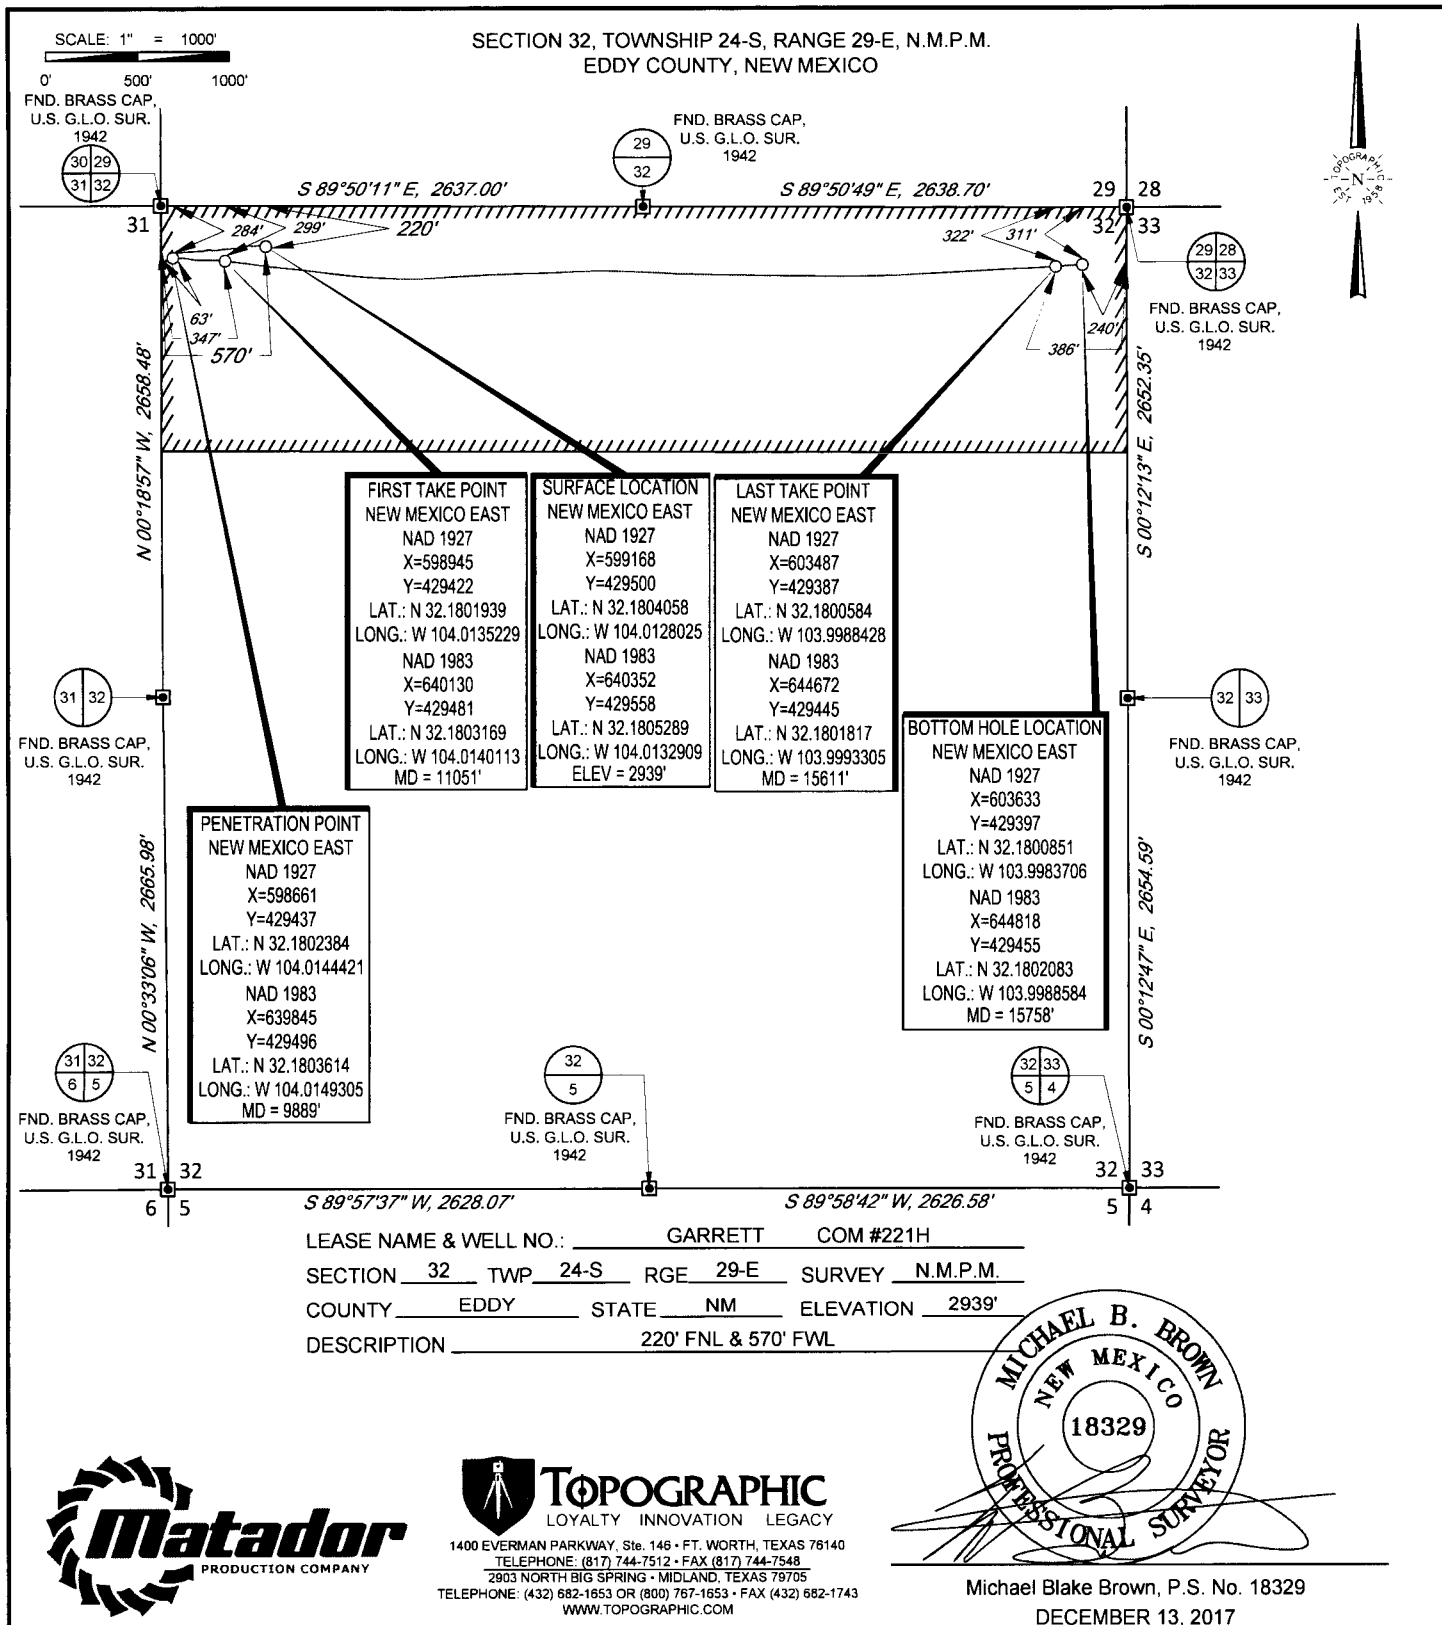

GARRETT FED COM #221H AS-DRILLED DATE: 12/13/17 FILE: AD_GARRETT_FED_COM_221H_C102 DRAWN BY: MML SHEET: 1 OF 1	REVISION:		NOTES: 1. ORIGINAL DOCUMENT SIZE: 8.5" X 11" 2. ALL BEARINGS, DISTANCES, AND COORDINATE VALUES CONTAINED HEREIN ARE GRID BASED UPON THE NEW MEXICO STATE PLANE COORDINATE SYSTEM, EAST ZONE, U.S. SURVEY FEET, NORTH AMERICAN DATUM 1983. 3. THIS WELL LOCATION SHOWN HEREON HAS BEEN SURVEYED ON THE GROUND UNDER MY SUPERVISION AND PREPARED ACCORDING TO THE EVIDENCE FOUND AT THE TIME OF SURVEY, AND DATA PROVIDED BY MATADOR RESOURCES, INC. THIS CERTIFICATION IS MADE AND LIMITED TO THOSE PERSONS OR ENTITIES SHOWN ON THE FACE OF THIS PLAT AND IS NON-TRANSFERABLE. THIS SURVEY IS CERTIFIED FOR THIS TRANSACTION ONLY.
	INT	DATE	