

District I
1625 N. French Dr., Hobbs, NM 88240
Phone: (575) 393-6161 Fax: (575) 393-0720
District II
811 S. First St., Artesia, NM 88210
Phone: (575) 748-1283 Fax: (575) 748-9720
District III
1000 Rio Brazos Road, Aztec, NM 87410
Phone: (505) 334-6178 Fax: (505) 334-6170
District IV
1220 S. St. Francis Dr., Santa Fe, NM 87505
Phone: (505) 476-3460 Fax: (505) 476-3462

State of New Mexico
Energy, Minerals & Natural Resources
Department
OIL CONSERVATION DIVISION
1220 South St. Francis Dr.
Santa Fe, NM 87505

ARTESIA DISTRICT
SEP 6 2018

RECEIVED

FORM C-102

Revised August 1, 2011

Submit one copy to appropriate

District Office

AMENDED REPORT

WELL LOCATION AND ACREAGE DEDICATION PLAT

¹ API Number 30-015044024 <i>30-015-44024</i>	² Pool Code 98220	³ Pool Name Purple Sage; Wolfcamp
⁴ Property Code 316871 <i>317434</i>	⁵ Property Name CHARLIE SWEENEY FED COM	⁶ Well Number #204H
⁷ GRID No. 228937	⁸ Operator Name MATADOR PRODUCTION COMPANY	⁹ Elevation 3101'

¹⁰Surface Location

UL or lot no. P	Section 31	Township 23-S	Range 28-E	Lot Idn -	Feet from the 188'	North/South line SOUTH	Feet from the 635'	East/West line EAST	County EDDY
--------------------	---------------	------------------	---------------	--------------	-----------------------	---------------------------	-----------------------	------------------------	----------------

UL or lot no. A	Section 31	Township 23-S	Range 28-E	Lot Idn -	Feet from the 240'	North/South line NORTH	Feet from the 1316'	East/West line EAST	County EDDY
--------------------	---------------	------------------	---------------	--------------	-----------------------	---------------------------	------------------------	------------------------	----------------

¹² Dedicated Acres 324.54 <i>320</i>	¹³ Joint or Infill	¹⁴ Consolidation Code	¹⁵ Order No.
---	-------------------------------	----------------------------------	-------------------------


No allowable will be assigned to this completion until all interests have been consolidated or a non-standard unit has been approved by the division.

¹⁶BOTTOM HOLE LOCATION NEW MEXICO EAST NAD 1927 X=565371 Y=461285 LAT.: N 32.2680123 LONG.: W 104.1218395 NAD 1983 X=606553 Y=461344 LAT.: N 32.2681327 LONG.: W 104.1223351 MD = 14340' P.B.T.D. X=606553.77 Y=461324.40 MD = 14319' LAST TAKE POINT NEW MEXICO EAST NAD 1927 X=565373 Y=461143 LAT.: N 32.2676210 LONG.: W 104.1218315 NAD 1983 X=606556 Y=461201 LAT.: N 32.2677414 LONG.: W 104.1223272 MD = 14196' SURFACE HOLE LOCATION NEW MEXICO EAST NAD 1927 X=566010 Y=456419 LAT.: N 32.2546323 LONG.: W 104.1198032 NAD 1983 X=607193 Y=456478 LAT.: N 32.2547528 LONG.: W 104.1202984 PENETRATION POINT NEW MEXICO EAST NAD 1927 X=565361 Y=456276 LAT.: N 32.2542417 LONG.: W 104.1219028 NAD 1983 X=606544 Y=456334 LAT.: N 32.2543621 LONG.: W 104.1223980 MD = 8951'	¹⁷OPERATOR CERTIFICATION I hereby certify that the information contained herein is true and complete to the best of my knowledge and belief, and that this organization either owns a working interest or unleased mineral interest in the land including the proposed bottom hole location or has a right to drill this well at this location pursuant to a contract with an owner of such a mineral or working interest, or to a voluntary pooling agreement or a compulsory pooling order heretofore entered by the division. <i>Tammy R. Link</i> 12/19/2017 Signature Date Tammy R. Link Printed Name tlink@matadorresources.com E-mail Address ¹⁸SURVEYOR CERTIFICATION I hereby certify that the well location shown on this plat was plotted from field notes of actual surveys made by me or under my supervision, and that the same is true to the best of my belief. 11-09-2015 MICHAEL BROWN NEW MEXICO 18329 PROFESSIONAL SURVEYOR Date of Survey Signature of Professional Surveyor Certificate Number
--	--

* SCALE: 1" = 1000'

0' 500' 1000'

SECTION 31, TOWNSHIP 23-S, RANGE 28-E, N.M.P.M.
EDDY COUNTY, NEW MEXICO

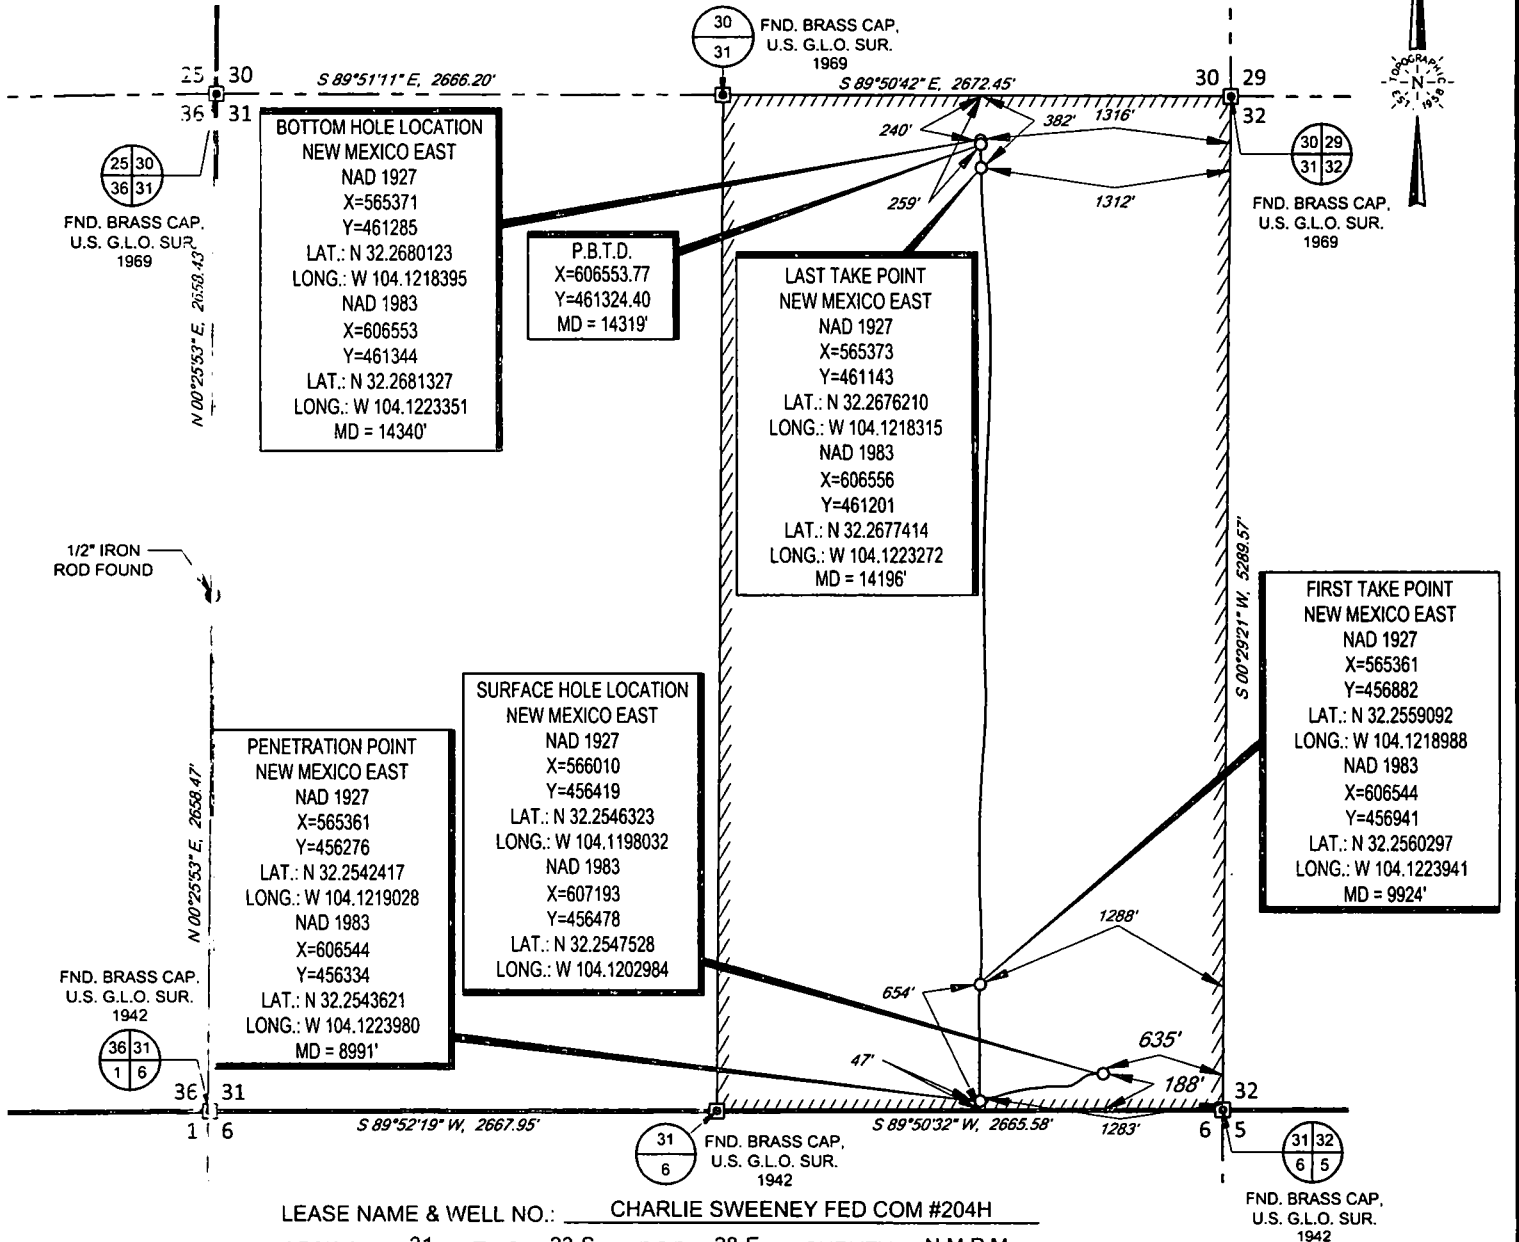


LEASE NAME & WELL NO.: CHARLIE SWEENEY FED COM #204H
SECTION 31 TWP 23-S RGE 28-E SURVEY N.M.P.M.
COUNTY EDDY STATE NM ELEVATION 3101'
DESCRIPTION 188' FSL & 635' FEL



TOPOGRAPHIC
LOYALTY INNOVATION LEGACY

1400 EVERMAN PARKWAY, Ste. 146 - FT. WORTH, TEXAS 76140
TELEPHONE: (817) 744-7512 - FAX (817) 744-7548
2903 NORTH BIG SPRING - MIDLAND, TEXAS 79705
TELEPHONE: (432) 682-1653 OR (800) 787-1653 - FAX (432) 682-1743
WWW.TOPOGRAPHIC.COM

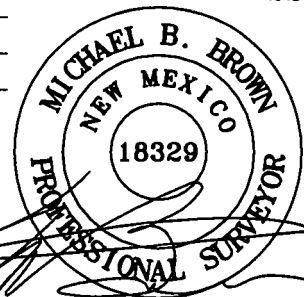

Michael Blake Brown, P.S. No. 18329
NOVEMBER 28, 2017

CHARLIE SWEENEY
FED COM #204
AS-COMPLETED

REVISION:

INT DATE

DATE: 11/28/17

FILE: AD_CHARLIE_SWEENEY_FED_COM_204H

DRAWN BY: GJU

SHEET: 1 OF 1

NOTES:

1. ORIGINAL DOCUMENT SIZE: 8.5" X 11"
2. ALL BEARINGS, DISTANCES, AND COORDINATE VALUES CONTAINED HEREIN ARE GRID BASED UPON THE NEW MEXICO STATE PLANE COORDINATE SYSTEM, EAST ZONE, U.S. SURVEY FEET, NORTH AMERICAN DATUM 1983.
3. THIS EASEMENT/SERVITUDE LOCATION SHOWN HEREON HAS BEEN SURVEYED ON THE GROUND UNDER MY SUPERVISION AND PREPARED ACCORDING TO THE EVIDENCE FOUND AT THE TIME OF SURVEY, AND DATA PROVIDED BY MATADOR PRODUCTION COMPANY. THIS CERTIFICATION IS MADE AND LIMITED TO THOSE PERSONS OR ENTITIES SHOWN ON THE FACE OF THIS PLAT AND IS NON-TRANSFERABLE. THIS SURVEY IS CERTIFIED FOR THIS TRANSACTION ONLY.