

RECEIVED

Intent ☒ As Drilled ☐

JAN 22 2019

API # 30-015-45655			
Operator Name: Devon Energy Production Co., L.P.		Property Name: Lusitano 27-34 Fed Com	Well Number 523H

Kick Off Point (KOP)

UL C	Section 27	Township 25S	Range 31E	Lot	Feet 385	From N/S NORTH	Feet 1762	From E/W WEST	County EDDY
Latitude 32.1074929					Longitude -103.7687971			NAD 83	

First Take Point (FTP)

UL C	Section 27	Township 25S	Range 31E	Lot	Feet 100	From N/S NORTH	Feet 2090	From E/W WEST	County EDDY
Latitude 32.1082768					Longitude -103.7677305			NAD 83	

Last Take Point (LTP)

UL N	Section 34	Township 25S	Range 31E	Lot	Feet 100	From N/S SOUTH	Feet 2090	From E/W WEST	County EDDY
Latitude 32.0797142					Longitude -103.7678582			NAD 83	

Is this well the defining well for the Horizontal Spacing Unit?

☐ NO

Is this well an infill well?




☐ YES

If infill is yes please provide API if available, Operator Name and well number for Defining well for Horizontal Spacing Unit.

API #			
Operator Name: Devon Energy Production Co., L.P.		Property Name: Lusitano 27-34 Fed Com	Well Number 534H

KZ 06/29/2018

CROSS SECTIONS

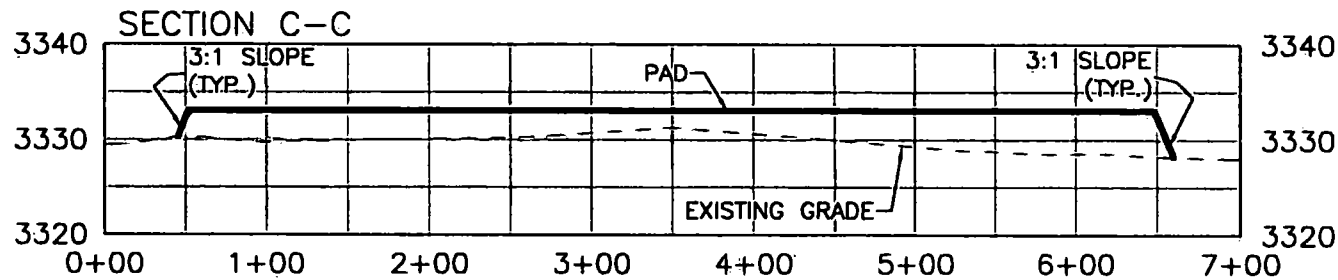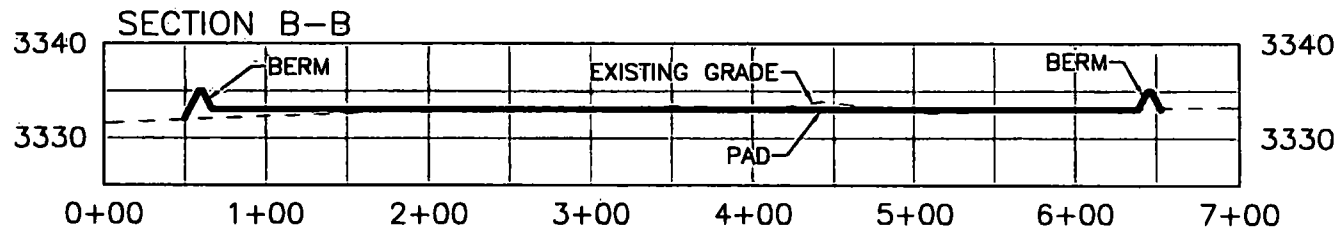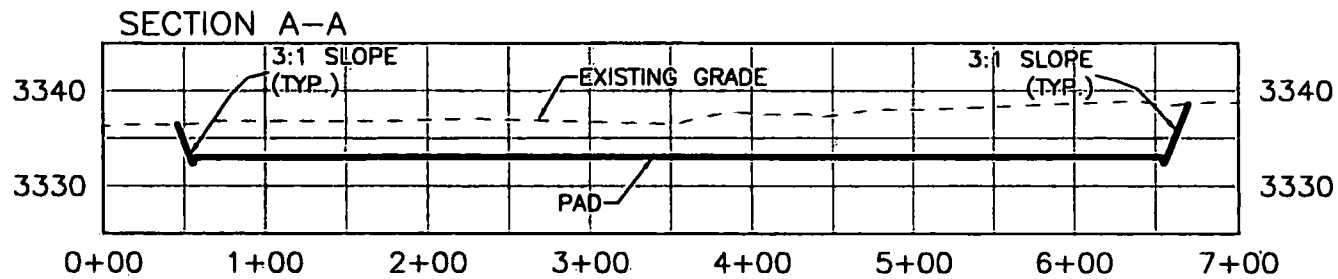

DEVON ENERGY PRODUCTION COMPANY, L.P.
 GRADING PLAN AND CROSS SECTIONS
 FOR LUSITANO 27-34 FED COM 523H
 SECTION 27, TOWNSHIP 25 SOUTH,
 RANGE 91 EAST, N.M.P.M.
 EDDY COUNTY, STATE OF NEW MEXICO

0 12 60 120 240
 SCALE 1" = 120' - 1" = 20' VER

CUT	FILL	NET
14475 CU. YD	14269 CU. YD	207 CU. YD (CUT)

EARTHWORK QUANTITIES ARE ESTIMATED

SEPTEMBER 27, 2018
 MADRON SURVEYING, INC. 301 SOUTH CANAL CARLSBAD, NEW MEXICO
 (575) 234-3341

SHEET 2-2
 SURVEY NO. 6425A