

**NM OIL CONSERVATION
ARTESIA DISTRICT**

Intent ☒ As Drilled ☐

MAR 21 2019

API #
30-015-45785

RECEIVED

Operator Name: APACHE CORPORATION	Property Name: PALMILLO 10 STATE	Well Number 232H
--------------------------------------	-------------------------------------	---------------------

Kick Off Point (KOP)

UL I	Section 10	Township 19S	Range 28E	Lot	Feet 1980	From N/S S	Feet 100	From E/W E	County EDDY
Latitude 32.6734937					Longitude -104.1560533			NAD 83	

First Take Point (FTP)

UL I	Section 10	Township 19S	Range 28E	Lot	Feet 1980	From N/S S	Feet 100	From E/W E	County EDDY
Latitude 32.6734937					Longitude -104.1560533			NAD 83	

Last Take Point (LTP)

UL L	Section 10	Township 19S	Range 28E	Lot	Feet 1980	From N/S S	Feet 100	From E/W W	County EDDY
Latitude 32.6733624					Longitude -104.1722460			NAD 83	

Is this well the defining well for the Horizontal Spacing Unit? ☐

Is this well an infill well? ☐


If infill is yes please provide API if available, Operator Name and well number for Defining well for Horizontal Spacing Unit.

API #	Operator Name:	Property Name:	Well Number

KZ 06/29/2018

VICINITY MAP

NOT TO SCALE

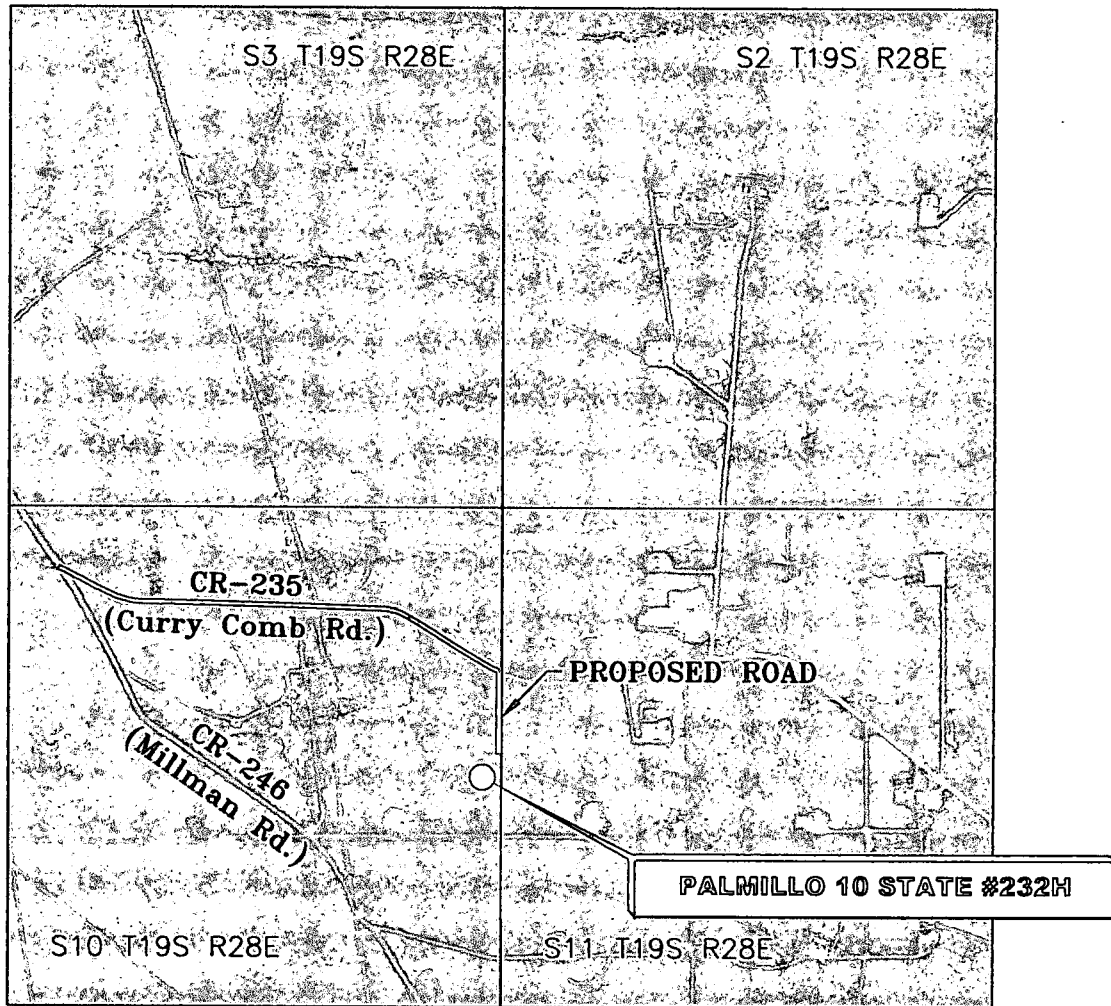

**SECTION 10, TWP. 19 SOUTH, RGE. 28 EAST,
N. M. P. M., EDDY COUNTY, NEW MEXICO**

OPERATOR: Apache Corporation
LEASE: Palmillo 10 State
WELL NO.: 232H

LOCATION: 2390' FSL & 180' FEL
ELEVATION: 3490'

Copyright 2018 - All Rights Reserved

DATE: 01-08-2018		
NO.	REVISION	DATE
1	WELLS NAME	01.31.19
2		
3		
4		

RRC


SURVEYING, LLC

701 S. CECIL ST., HOBBS, NM 88240 (575) 964-8200

SCALE: 1" = 2000'
SURVEYED BY: AB/RU
DRAWN BY: CAR
APPROVED BY: JLF
JOB NO.: LS18121352
SHEET: 232 VM

APACHE CORPORATION
PALMILLO 10 STATE #232H
(2390' FSL & 180' FEL)

SECTION 10, T19S, R28E
N. M. P. M., EDDY COUNTY, NEW MEXICO

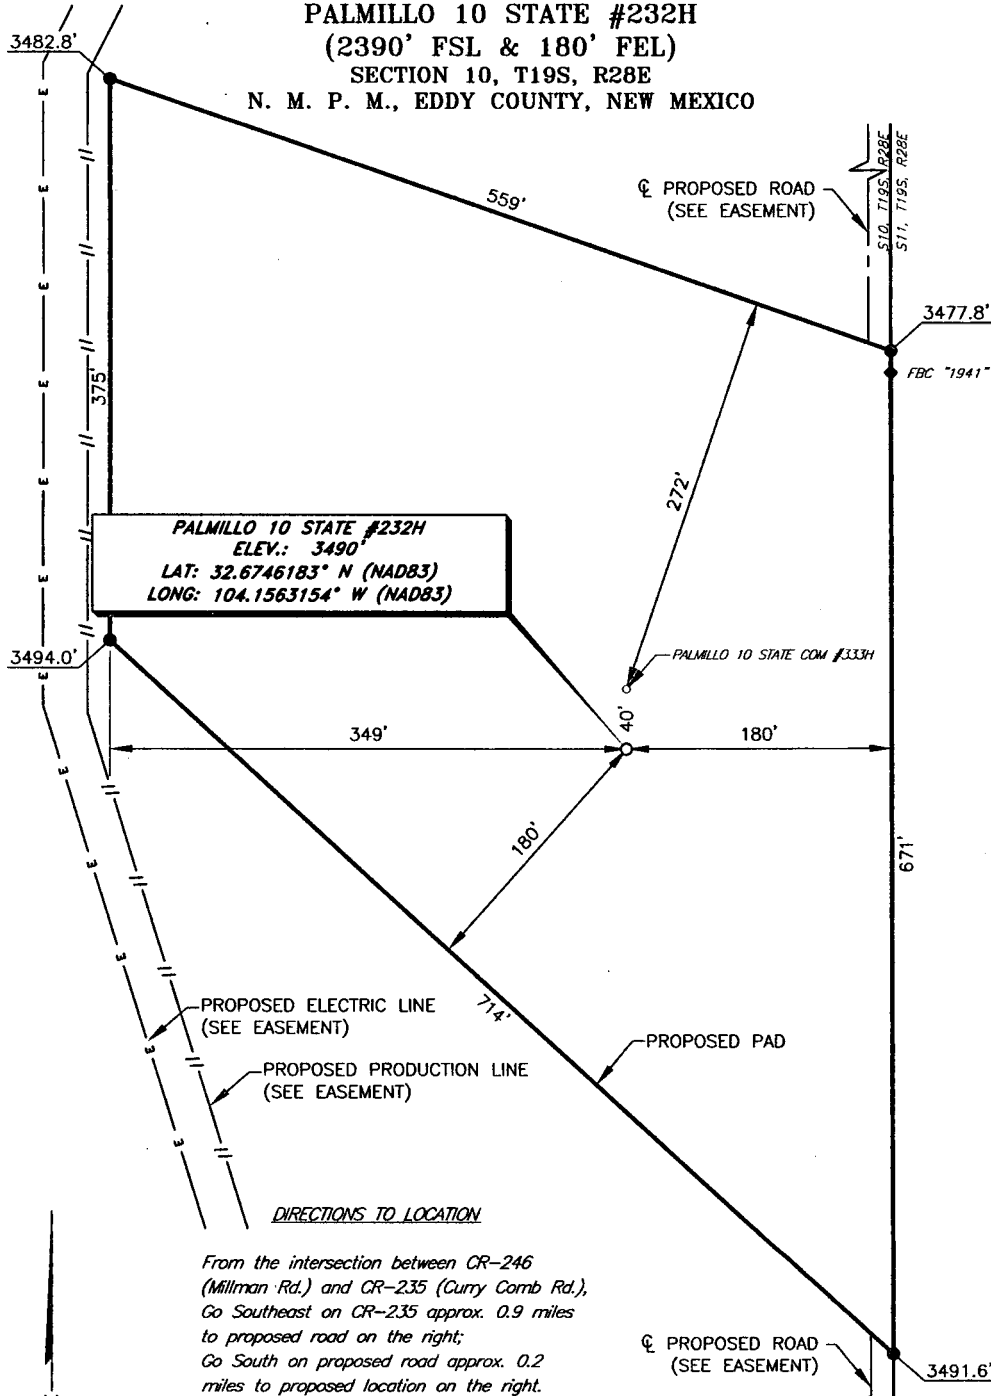

DIRECTIONS TO LOCATION

From the intersection between CR-246
(Millman Rd.) and CR-235 (Curry Comb Rd.),
Go Southeast on CR-235 approx. 0.9 miles
to proposed road on the right;
Go South on proposed road approx. 0.2
miles to proposed location on the right.

THIS IS NOT A BOUNDARY SURVEY, APPARENT PROPERTY CORNERS AND
PROPERTY LINES ARE SHOWN FOR INFORMATION ONLY, BOUNDARY DATA IS
SHOWN FROM A PREVIOUS SURVEY REFERENCED HEREON.

I, Jeffrey L. Fansler, a N. M. Professional Surveyor, hereby certify
that I prepared this plat from an actual survey made on the
ground under my direct supervision, said survey and plat meet
the Min. Stds. for Land Surveying in the State of N. M. and are
true and correct to the best of my knowledge and belief.

Jeffrey L. Fansler
Jeffrey L. Fansler NM PS 10034



SCALE: 1" = 100'
0 50' 100'

BEARINGS ARE GRID NAD 83
NM EAST
DISTANCES ARE HORIZ. GROUND.

NO.	REVISION	DATE
1	WELLS NAME	01.31.19
2		
3		
4		

RRC

SURVEYING, LLC


701 S. CECIL ST., HOBBS, NM 88240 (575) 964-8200

Copyright 2018 - All Rights Reserved

SCALE: 1" = 100'
SURVEYED BY: AB/RU
DRAWN BY: CAR
APPROVED BY: JLF
JOB NO.: LS18121352
SHEET: 232 PAD

RRC

SURVEYING, LLC
781 S. GERRARD STREET
HOUSTON, TX 77056 (281) 964-8300

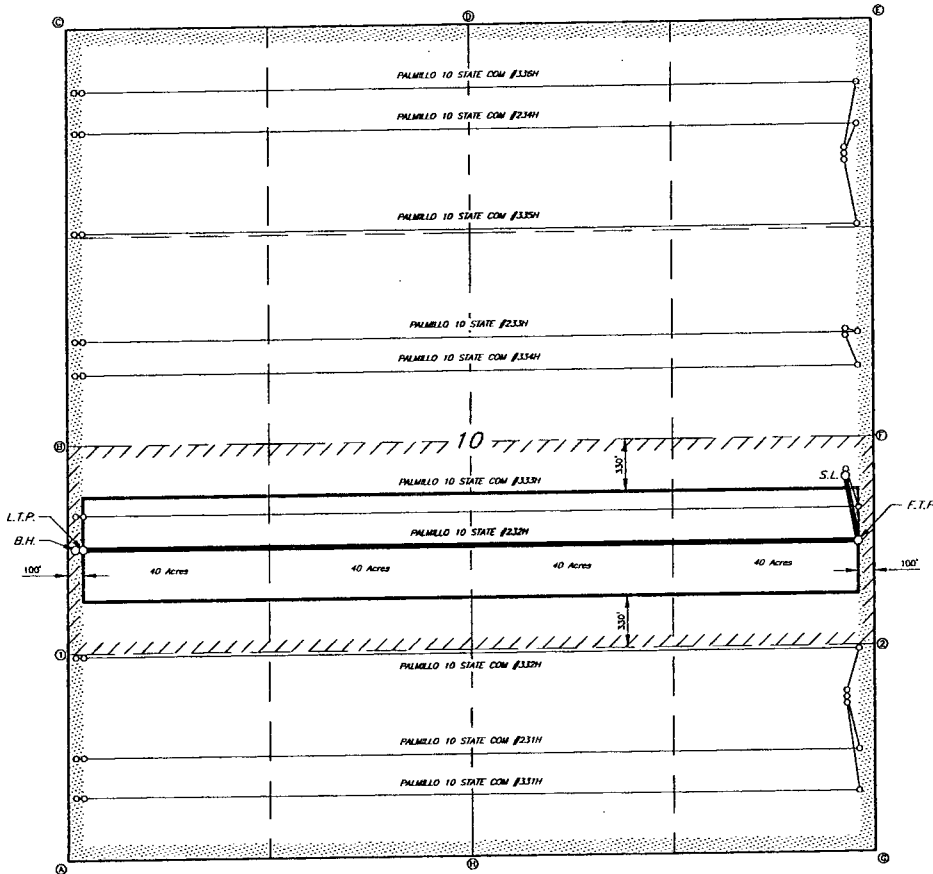

GEOGRAPHIC DATA
NAD 83 GRID - NAD EAST
SURFACE LOCATION (S.L.)
N 609202.7 - E 595805.4
LAT: 32.6746163 N
LONG: 104.1563154 W
EAST TAKE POINT (E.T.P.)
N 608793.7 - E 595808.7
LAT: 32.6734937 N
LONG: 104.1562533 W
LAST TAKE POINT (L.T.P.)
N 608738.0 - E 596004.3
LAT: 32.6733624 N
LONG: 104.1722460 W
BOTTOM HOLE (B.H.)
N 608737.4 - E 596054.3
LAT: 32.6733616 N
LONG: 104.1724064 W

CORNER DATA
NAD 83 GRID - NAD EAST
A. FOUND BRASS CAP "1941"
N 608757.3 - E 596005.4
B. FOUND BRASS CAP "1941"
N 609393.2 - E 596003.6
C. FOUND BRASS CAP "1941"
N 612029.5 - E 596000.8
D. FOUND BRASS CAP "1941"
N 612060.8 - E 593387.2
E. FOUND BRASS CAP "1941"
N 612093.1 - E 595974.2
F. FOUND BRASS CAP "1941"
N 609454.0 - E 596004.6
G. FOUND BRASS CAP "1941"
N 606815.2 - E 595993.1
H. FOUND BRASS CAP "1941"
N 606785.8 - E 593400.0
CALCULATED POINTS
1: N 608075.2 - E 590803.0
2: N 608134.8 - E 595988.6

Copyright 2018 All Rights Reserved

APACHE CORPORATION

LEASE AREA FOR THE
PALMILLO 10 STATE #232H
SECTION 10, T10S, R22E
EDDY COUNTY, NEW MEXICO

SCALE: 1"=600'	SURVEYED BY: M/R/R	JOB No.: L518121352
DATE: 01-08-2018	DRAWN BY: CWR	DATE: 232 LEASE
REV: 01-31-2018	APPROVED BY: JAT	SHEET: 1 OF 1