

RECEIVED

District I
1625 N. French Dr., Hobbs, NM 88240
Phone: (575) 393-6161 Fax: (575) 393-0720
District II
811 S. First St., Artesia, NM 88210
Phone: (575) 748-1283 Fax: (575) 748-9720
District III
1000 Rio Brazos Road, Aztec, NM 87410
Phone: (505) 334-6178 Fax: (505) 334-6170
District IV
1220 S. St. Francis Dr., Santa Fe, NM 87505
Phone: (505) 476-3460 Fax: (505) 476-3462

State of New Mexico
Energy, Minerals & Natural Resources
Department
OIL CONSERVATION DIVISION
1220 South St. Francis Dr.
Santa Fe, NM 87505

FORM C-102

Revised August 1, 2011

Submit one copy to appropriate

District Office

☐ AMENDED REPORT

WELL LOCATION AND ACREAGE DEDICATION PLAT

¹ API Number 30-015-45368	² Pool Code 49553	³ Pool Name PALMILLO; BONE SPRING, EAST
⁴ Property Code 322764	⁵ Property Name SST 6 STATE COM	⁶ Well Number 121H
⁷ OGRID No. 228937	⁸ Operator Name MATADOR PRODUCTION COMPANY	⁹ Elevation 3390'

¹⁰Surface Location

UL or lot no.	Section	Township	Range	Lot Idn	Feet from the	North/South line	Feet from the	East/West line	County
4	6	19-S	29-E	-	960'	NORTH	320'	WEST	EDDY

UL or lot no.	Section	Township	Range	Lot Idn	Feet from the	North/South line	Feet from the	East/West line	County
A	6	19-S	29-E	-	355'	NORTH	87'	EAST	EDDY


¹² Dedicated Acres 156.58	¹³ Joint or Infill	¹⁴ Consolidation Code	¹⁵ Order No.
---	-------------------------------	----------------------------------	-------------------------

No allowable will be assigned to this completion until all interests have been consolidated or a non-standard unit has been approved by the division.

KICK OFF POINT NEW MEXICO EAST NAD 1927 X=565243 Y=616835 LAT.: N 32.6955989 LONG.: W 104.1212504 NAD 1983 X=606423 Y=616898 LAT.: N 32.6957159 LONG.: W 104.1217591 MD = 7019'	FIRST TAKE POINT NEW MEXICO EAST NAD 1927 X=565410 Y=616999 LAT.: N 32.6960488 LONG.: W 104.1207095 NAD 1983 X=606589 Y=617062 LAT.: N 32.6961658 LONG.: W 104.1212182 MD = 7495'	BOTTOM HOLE LOCATION NEW MEXICO EAST NAD 1927 X=570162 Y=617024 LAT.: N 32.6960907 LONG.: W 104.1052600 NAD 1983 X=611342 Y=617087 LAT.: N 32.6962078 LONG.: W 104.1057684 MD = 12324'	17 OPERATOR CERTIFICATION I hereby certify that the information contained herein is true and complete to the best of my knowledge and belief, and that this organization either owns a working interest or unleased mineral interest in the land including the proposed bottom hole location or has a right to drill this well at this location pursuant to a contract with an owner of such a mineral or working interest, or to a voluntary pooling agreement or a compulsory pooling order heretofore entered by the division. <i>Nicholas Weeks</i> 3/14/2019 Signature Date Nicholas Weeks Printed Name nweeks@matadorresources.com E-mail Address
18 SURVEYOR CERTIFICATION I hereby certify that the well location shown on this plat was plotted from field notes of actual surveys made by me or under my supervision, and that the same is true to the best of my belief. 10/04/2018 Date of Survey <i>ANGEL M. BARRA</i> Signature and Seal of Professional Surveyor 25116 Certificate Number			

SCALE: 1" = 1000'


SECTION 6, TOWNSHIP 19-S, RANGE 29-E, N.M.P.M.
EDDY COUNTY, NEW MEXICO

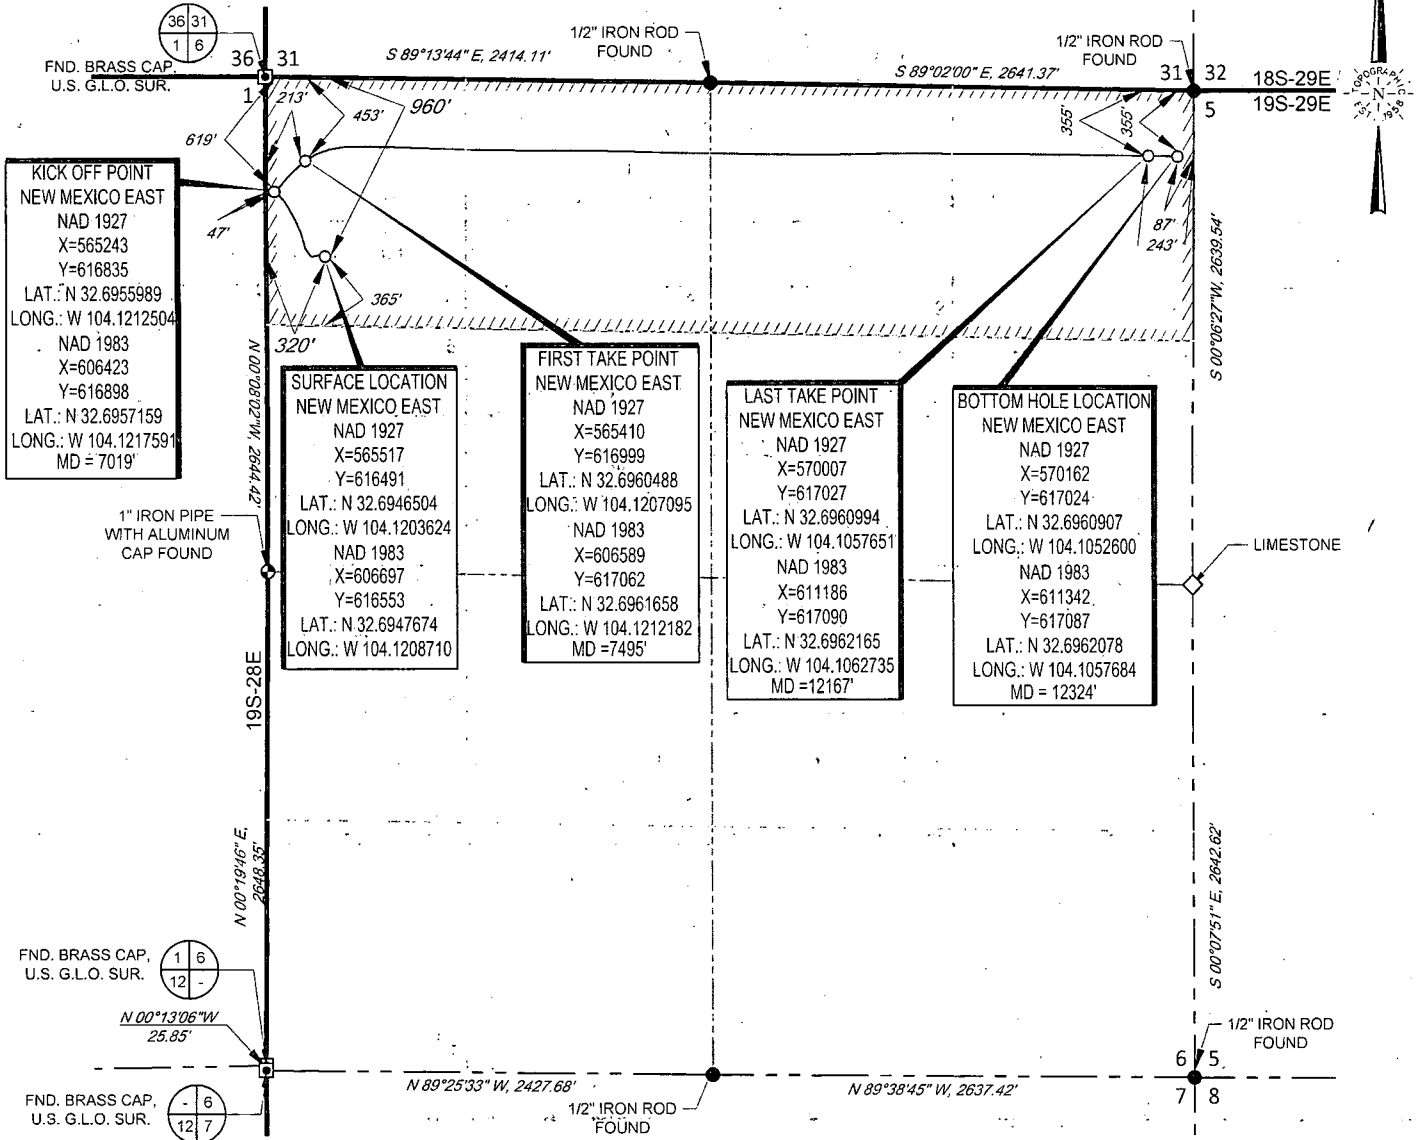

LEASE NAME & WELL NO.: SST 6 STATE COM #121H
SECTION 6 TWP 19-S RGE 29-E SURVEY N.M.P.M.
COUNTY EDDY STATE NM ELEVATION 3390'
DESCRIPTION 960' FNL & 320' FWL



TOPOGRAPHIC
LOYALTY INNOVATION LEGACY
1400 EVERMAN PARKWAY, Ste. 146 • FT. WORTH, TEXAS 76140
TELEPHONE: (817) 744-7512 • FAX (817) 744-7554
2903 NORTH BIG SPRING • MIDLAND, TEXAS 79705
TELEPHONE: (432) 682-1653 OR (800) 767-1653 • FAX (432) 682-1743
WWW.TOPOGRAPHIC.COM

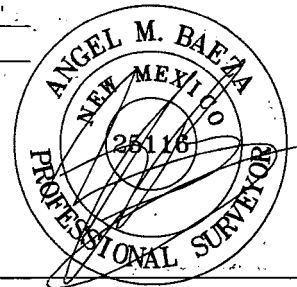

Angel M. Baeza, License No. 25116
MARCH 14, 2019

SST 6 STATE COM #121H "AS-DRILLED"	REVISION:		NOTES:
	INT	DATE	
DATE: 03/11/19			1. ORIGINAL DOCUMENT SIZE: 8.5" X 11" 2. ALL BEARINGS, DISTANCES, AND COORDINATE VALUES CONTAINED HEREIN ARE GRID BASED UPON THE NEW MEXICO COORDINATE SYSTEM OF 1983, EAST ZONE, U.S. SURVEY FEET. 3. THIS WELL LOCATION SHOWN HEREON HAS BEEN SURVEYED ON THE GROUND UNDER MY SUPERVISION AND PREPARED ACCORDING TO THE EVIDENCE FOUND AT THE TIME OF SURVEY, AND DATA PROVIDED BY MATADOR RESOURCES, INC. THIS CERTIFICATION IS MADE AND LIMITED TO THOSE PERSONS OR ENTITIES SHOWN ON THE FACE OF THIS PLAT AND IS NON-TRANSFERABLE. THIS SURVEY IS CERTIFIED FOR THIS TRANSACTION ONLY.
FILE: AD_SST_6_STATE_121H			
DRAWN BY: JLS			
SHEET: 1 OF 1			