

RECEIVED

FORM C-102

Revised August 1, 2011

Submit one copy to appropriate

District Office

State of New Mexico
Energy, Minerals & Natural Resources
Department
OIL CONSERVATION DIVISION
1220 South St. Francis Dr.
Santa Fe, NM 87505

DISTRICT II-ARTESIA O.C.D.

☐ AMENDED REPORT

WELL LOCATION AND ACREAGE DEDICATION PLAT

API Number 30-015-45964		Pool Code 98220	Pool Name Purple Sage, Wolfcamp (Gas)
Property Code 325 647	Property Name TONY LA RUSSA STATE COM		Well Number 201H
OGRID No. 228937	Operator Name MATADOR PRODUCTION COMPANY		Elevation 3179'

10 Surface Location


UL or lot no.	Section	Township	Range	Lot Idn	Feet from the	North/South line	Feet from the	East/West line	County
D 4	3	24-S	27-E	-	225'	NORTH	1271'	WEST	EDDY

11 Bottom Hole Location If Different From Surface

UL or lot no.	Section	Township	Range	Lot Idn	Feet from the	North/South line	Feet from the	East/West line	County
M	3	24-S	27-E	-	240'	SOUTH	990'	WEST	EDDY

Dedicated Acres 320.85	Joint or Infill N	Consolidation Code	Order No.
----------------------------------	-----------------------------	--------------------	-----------

No allowable will be assigned to this completion until all interests have been consolidated or a non-standard unit has been approved by the division.

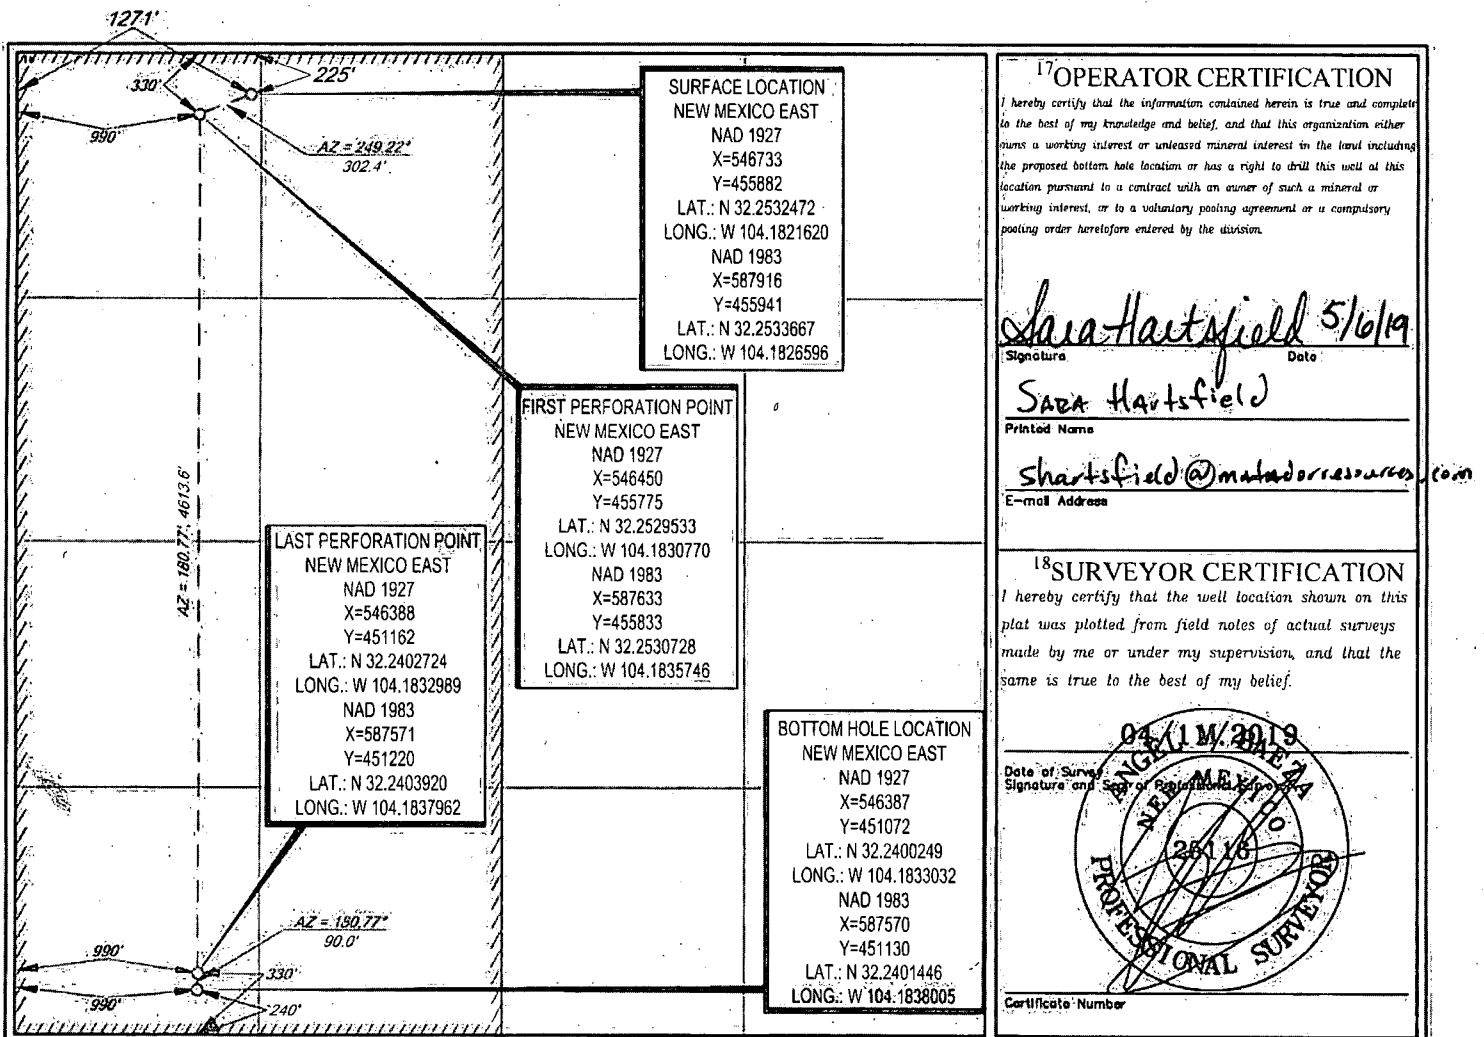

17 OPERATOR CERTIFICATION

I hereby certify that the information contained herein is true and complete to the best of my knowledge and belief, and that this organization either owns a working interest or undivided mineral interest in the land including the proposed bottom hole location or has a right to drill this well at this location pursuant to a contract with an owner of such a mineral or working interest, or to a voluntary pooling agreement or a compulsory pooling order heretofore entered by the division.

Sara Hartsfield 5/6/19
Signature Date

SARA Hartsfield
Printed Name
shartsfield@matadorresources.com
E-mail Address

18 SURVEYOR CERTIFICATION

I hereby certify that the well location shown on this plat was plotted from field notes of actual surveys made by me or under my supervision, and that the same is true to the best of my belief.

04/11/2019
Date of Survey
Signature and Seal of Registered Professional Surveyor
25118
PROFESSIONAL SURVEYOR
Certificate Number

RWP 5-9-19