


Wellbore Schematic

Well Name: TREBUCHET FEE 23 28 19 WXY 10H

State/Province NEW MEXICO	Prospect Area MALAGA	Field Name PURPLE SAGE	Well Subtype	Lat/Long Datum NAD27	Latitude (°) 32.284080	Longitude (°) -104.128475
Well Configuration Type HORIZONTAL	Well Objective EXPLOITATION	Well Status DRILLING	Ground Elevation (ft) 3,084.00	KB-Ground Distance (ft) 26.50		

HORIZONTAL - TREBUCHET FEE 23 28 19 WXY 10H, 6/1/2018 3:42:41 PM

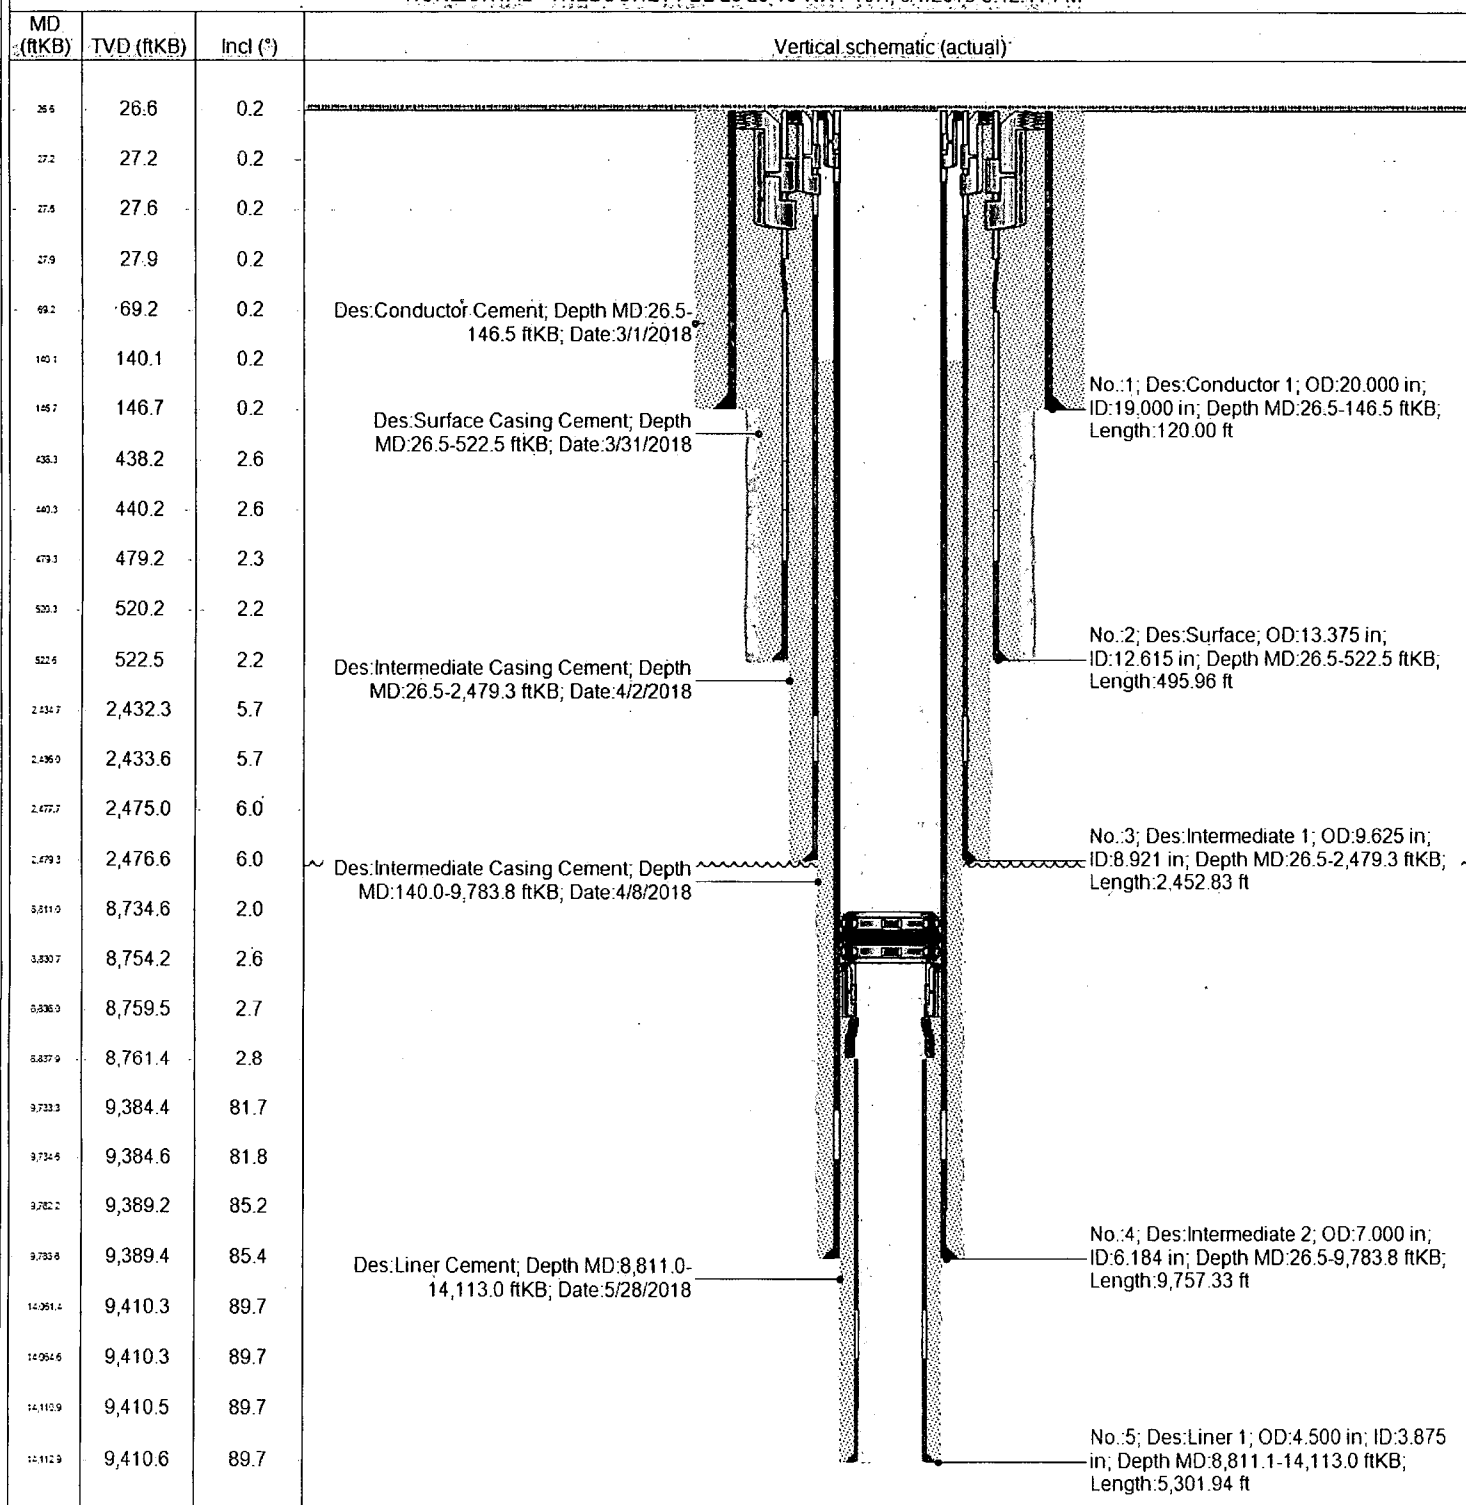

Directions to Well: HEAD SOUTH ON TIDWELL ROAD TOWARD U.S. HIGHWAY 285 N. FOR 0.2 MILES. TURN LEFT ONTO U.S. HIGHWAY 285 SOUTH HEADING SOUTHEAST FOR 6.6 MILES TO W. NEW LONDON RD. TURN RIGHT ON WET NEW LONDON ROAD HEADING EAST FOR 1.7 MILES TO S. ROBERSON ROAD. TURN LEFT ON S. ROBERSON RD. HEADING SUTH FOR 1.0 MILES TO THE PROPOSED LEASE ROAD FOR TREBUCHET FEE 23-28-19 WELL LOCATIONS. TURN LEFT ON PROPOSED RD HEADING WEST FOR 0.2 MILES, ENTERING THE SOUTHWEST CORNER OF THE TREBUCHET FEE 23-28-19 WELL PAD