




Platinum MDP1 34-3 Federal Com 3H Wellbore Diagram

Elevation: GL 3428'
API: 30-015-45228

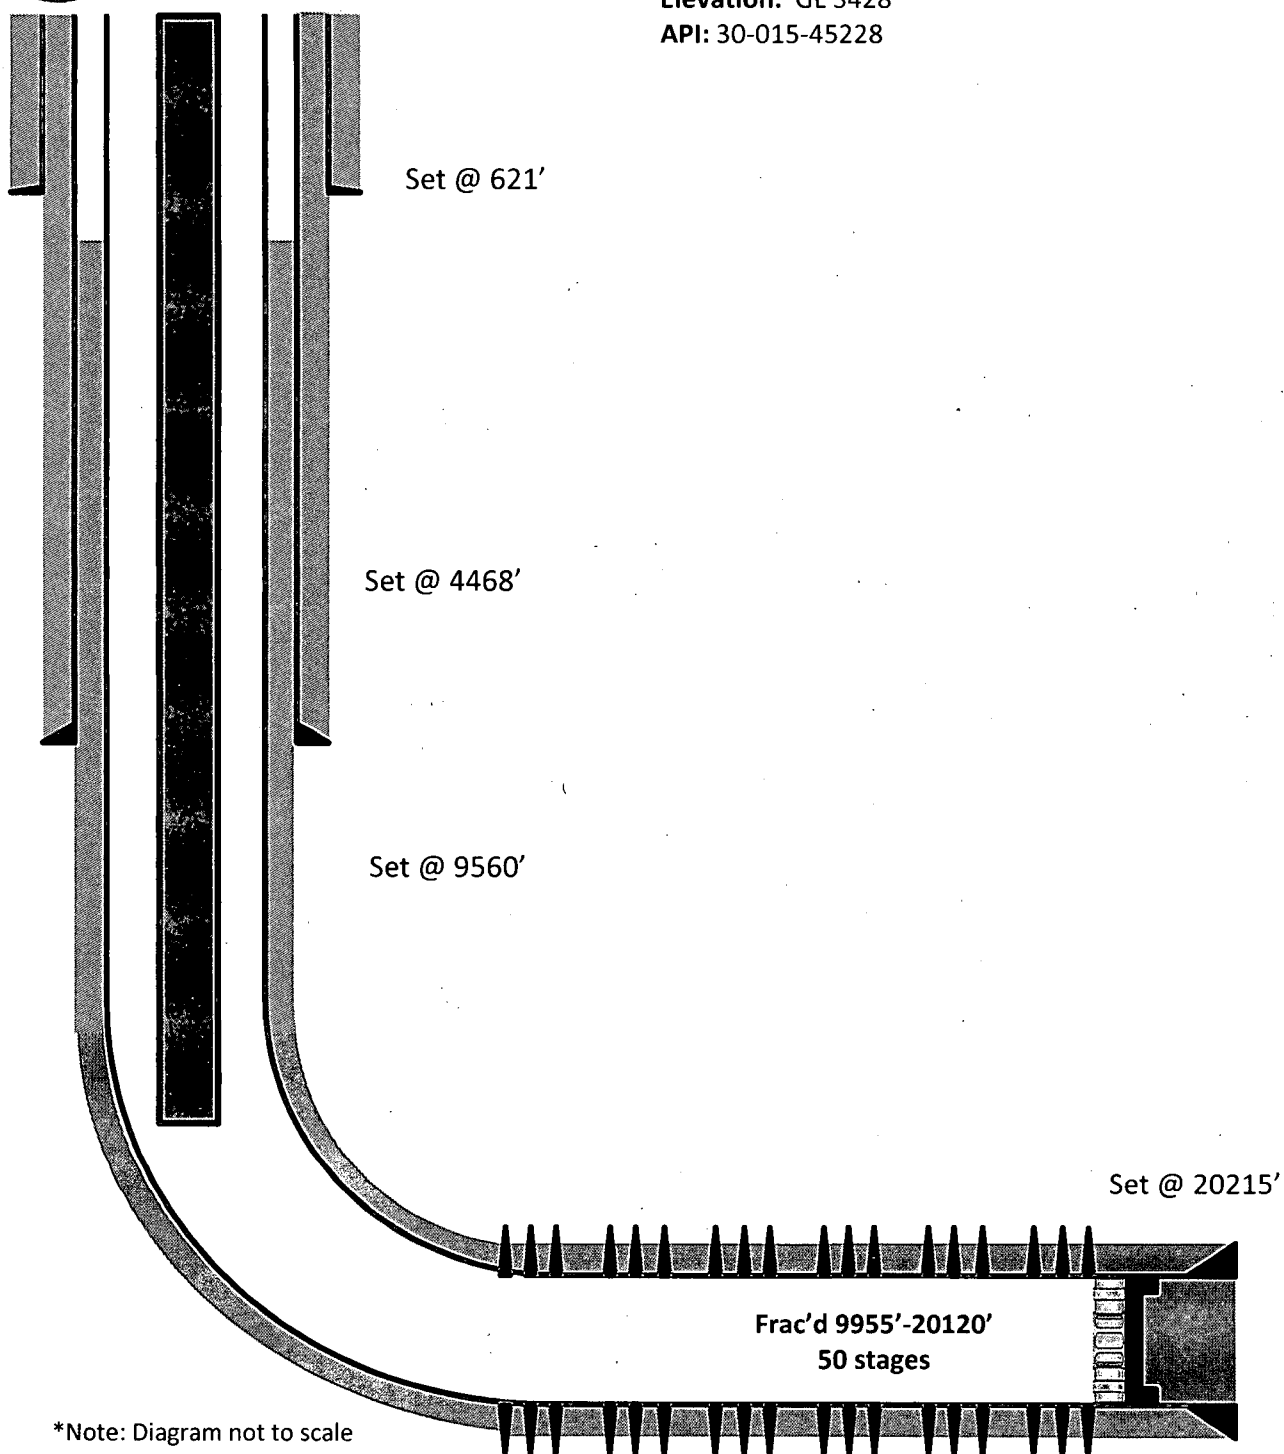

PBTD – 20215' MD
TD – 20255' MD/10030'TVD