

Submit 3 Copies To Appropriate District Office
District I
1625 N. French Dr., Hobbs, NM 88240
District II
1301 W. Grand Ave., Artesia, NM 88210
District III
1000 Rio Brazos Rd., Aztec, NM 87410
District IV
1220 S. St. Francis Dr., Santa Fe, NM 87505

State of New Mexico
Energy, Minerals and Natural Resources

Form C-103
May 27, 2004



OIL CONSERVATION DIVISION
1220 South St. Francis Dr.
Santa Fe, NM 87505

WELL API NO. 30-015-10828
5. Indicate Type of Lease STATE ☒ FEE ☐
6. State Oil & Gas Lease No. E-10165
7. Lease Name or Unit Agreement Name State AU
8. Well Number 1
9. OGRID Number 025575
10. Pool name or Wildcat Penasco Draw San Andres Yeso

SUNDRY NOTICES AND REPORTS ON WELLS (DO NOT USE THIS FORM FOR PROPOSALS TO DRILL OR TO DEEPEN OR PLUG BACK TO A DIFFERENT RESERVOIR. USE "APPLICATION FOR PERMIT" (FORM C-101) FOR SUCH PROPOSALS.)	
1. Type of Well: Oil Well ☒ Gas Well ☐ Other ☐	
2. Name of Operator Yates Petroleum Corporation	
3. Address of Operator 105 S. 4 th Street, Artesia, NM 88210	
4. Well Location Unit Letter <u>D</u> : <u>330</u> feet from the <u>North</u> line and <u>330</u> feet from the <u>West</u> line Section <u>36</u> Township <u>18S</u> Range <u>25E</u> NMPM <u>Eddy</u> County	
11. Elevation (Show whether DR, RKB, RT, GR, etc.) 3477'GR	
Pit or Below-grade Tank Application ☐ or Closure ☐	
Pit type _____ Depth to Groundwater _____ Distance from nearest fresh water well _____ Distance from nearest surface water _____	
Pit Liner Thickness: _____ mil Below-Grade Tank: Volume _____ bbls; Construction Material _____	



12. Check Appropriate Box to Indicate Nature of Notice, Report or Other Data

NOTICE OF INTENTION TO:

PERFORM REMEDIAL WORK ☐ PLUG AND ABANDON ☒
TEMPORARILY ABANDON ☐ CHANGE PLANS ☐
PULL OR ALTER CASING ☐ MULTIPLE COMPL ☐

SUBSEQUENT REPORT OF:

REMEDIAL WORK ☐ ALTERING CASING ☐
COMMENCE DRILLING OPNS. ☐ PLUG AND ABANDON ☐
CASING/CEMENT JOB ☐

OTHER: ☐

OTHER: ☐

13. Describe proposed or completed operations. (Clearly state all pertinent details, and give pertinent dates, including estimated date of starting any proposed work). SEE RULE 1103. For Multiple Completions: Attach wellbore diagram of proposed completion or recompletion.

Yates Petroleum Corporation plans to plug and abandon this well as follows:

1. Rig up all safety equipment as needed. POOH with TAC, S/N, perf sub, mud joint with bull plug and all but 533' of tubing.
2. RIH with gauge ring and junk basket to +/-1160'.
3. Set a 4-1/2" CIBP at 1150' with 35' cement on top.
4. Spot 100' cement plug (25 sx) across the DV tool from 533'-633'.
5. Spot 100' cement plug (25 sx) from 100' to surface. Tag plug.
6. Cut off wellhead and install dry hole marker as per regulated.

NOTE: Yates Petroleum Corporation will use steel pits and no earth pits

**Notify OCD 24 hrs. prior
to any work done.**

I hereby certify that the information above is true and complete to the best of my knowledge and belief. I further certify that any pit or below-grade tank has been/will be constructed or closed according to NMOC guidelines ☐, a general permit ☐ or an (attached) alternative OCD-approved plan ☐.

SIGNATURE Tina Huerta TITLE Regulatory Compliance Supervisor DATE February 16, 2007

Type or print name Tina Huerta E-mail address: tinah@ypcnm.com Telephone No. 505-748-1471

For State Use Only

APPROVED BY: Phil Huerta TITLE Regulatory Compliance Supervisor DATE 2/22/07
Conditions of Approval (if any):

WELL NAME: State AU #1 FIELD: Penasco
 LOCATION: 330' FNL & 330' FWL of Section 36-18S-25E Eddy Co., NM
 GL: 3,477' ZERO: 4' AGL KB: 3,481'
 SPUD DATE: COMPLETION DATE:
 COMMENTS: API No.: 30-015-23259

CASING PROGRAM

4-1/2" 9.5# J55 STC	1,180'

Before

TOPS

Grayburg 370'
 SA 716'

DV Tool 583'

4-1/2" @ 1,180' w/
 1st Stage: 200 "C"
 2nd Stage: 310' C" + 2 JDS
 Ready mix

4-1/2" @ 1,180' w/
 1st Stage: 200 "C"
 2nd Stage: 310' C" + 2 JDS
 Ready mix

Not to Scale
 1/22/07
 DC/Moss

6-3/4" Hole

3-7/8" Hole

TD: 1,834'

WELL NAME: State AU E #1 FIELD: Penasco
 LOCATION: 330' FNL & 330' FWL of Section 36-18S-25E Eddy Co., NM
 GL: 3,477' ZERO: 4' AGL KB: 3,481'
 SPUD DATE: COMPLETION DATE:
 COMMENTS: API No.: 30-015-23259

CASING PROGRAM


4-1/2" 9.5# J55 STC	1,180'

6-3/4" Hole

After

TOPS

Grayburg	370'
SA	716'

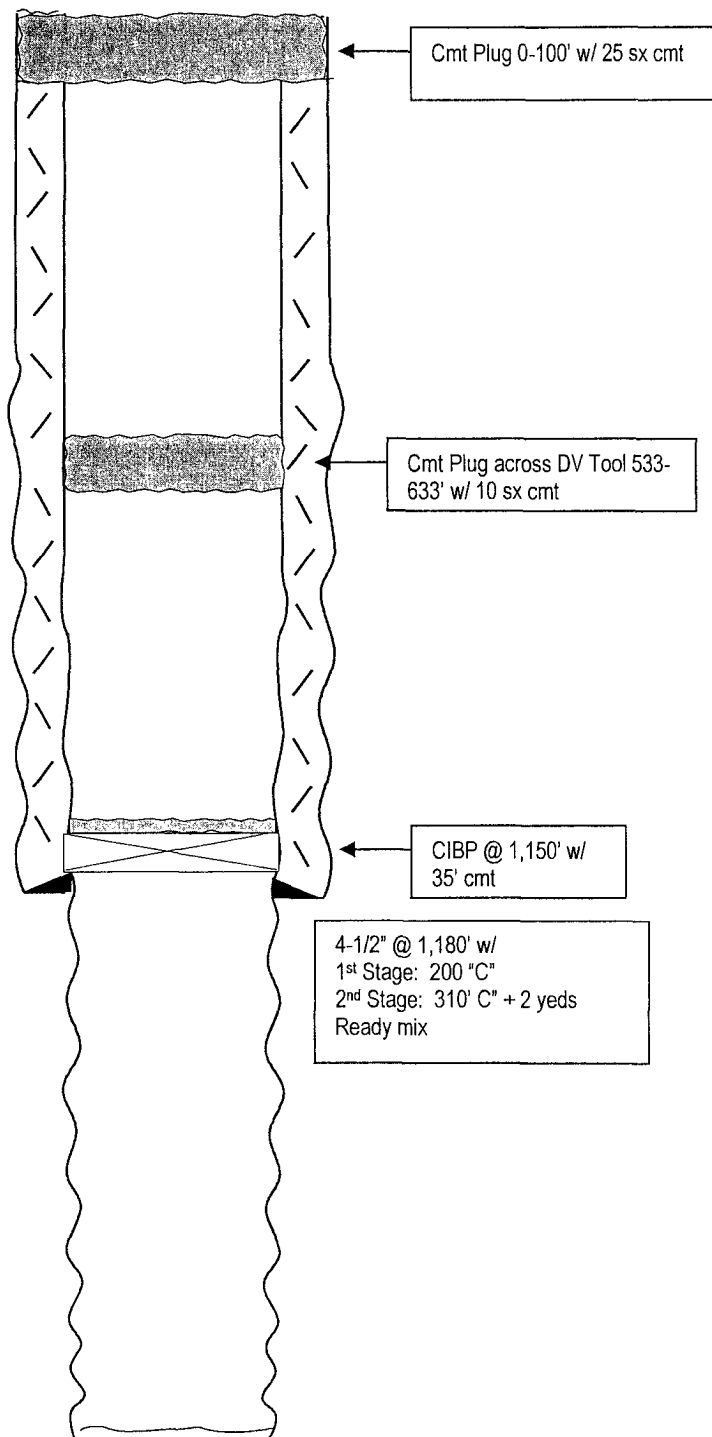

3-7/8" Hole

TD: 1,834'

Not to Scale
 1/22/07
 DC/Moss