

UNITED STATES
DEPARTMENT OF THE INTERIOR
BUREAU OF LAND MANAGEMENT



FORM APPROVED
OMB No. 1004-0135
Expires March 31, 2007

SUNDRY NOTICES AND REPORTS ON WELLS

Do not use this form for proposals to drill or re enter an abandoned well. Use Form 3160-3 (APD) for such proposals.

SUBMIT IN TRIPLICATE - Other instructions on reverse side

1. Type of Well

☐

Oil Well

☒

Gas Well

☐

Other

2. Name of Operator

Yates Petroleum Corporation

3a. Address

105 S. 4th Str., Artesia, NM 88210

3b. Phone No. (include area code)

505-748-1471

4. Location of Well (Footage, Sec., T., R., M., OR Survey Description)

1980'FNL & 500'FWL of Section 19-T7S-R23E (Unit E, SWNW)

5. Lease Serial No.

NM-36648

6. If Indian, Allottee or Tribe Name

7. If Unit or CA/Agreement, Name and/or No.

8. Well Name and No.

China Federal #12

9. API Well No.

30-005-61659

10. Field and Pool, or Exploratory Area

Pecos Slope Abo

11. County or Parish, State

Chaves County, New Mexico

12. CHECK APPROPRIATE BOX(ES) TO INDICATE NATURE OF NOTICE, REPORT, OR OTHER DATA

TYPE OF SUBMISSION	TYPE OF ACTION			
<input checked="" type="checkbox"/> Notice of Intent	<input type="checkbox"/> Acidize	<input type="checkbox"/> Deepen	<input type="checkbox"/> Production (Start/Resume)	<input type="checkbox"/> Water Shut-Off
<input type="checkbox"/> Subsequent Report	<input type="checkbox"/> Alter Casing	<input type="checkbox"/> Fracture Treat	<input type="checkbox"/> Reclamation	<input type="checkbox"/> Well Integrity
<input type="checkbox"/> Final Abandonment Notice	<input type="checkbox"/> Casing Repair	<input type="checkbox"/> New Construction	<input type="checkbox"/> Recomplete	<input type="checkbox"/> Other _____
	<input type="checkbox"/> Change Plans	<input checked="" type="checkbox"/> Plug and Abandon	<input type="checkbox"/> Temporarily Abandon	
	<input type="checkbox"/> Convert to Injection	<input type="checkbox"/> Plug Back	<input type="checkbox"/> Water Disposal	

13. Describe Proposed or Completed Operation (clearly state all pertinent details, including estimated starting date of any proposed work and approximate duration thereof.

If the proposal is to deepen directionally or recompleat horizontally, give subsurface locations and measured and true vertical depths of all pertinent markers and zones. Attach the Bond under which the work will be performed or provide the Bond No. on file with BLM/BIA. Required subsequent reports shall be filed within 30 days following completion of the involved operations. If the operation results in a multiple completion or recompleat in a new interval, a Form 3160-4 shall be filed once testing has been completed. Final Abandonment Notices shall be filed only after all requirements, including reclamation, have been completed, and the operator has determined that the site is ready for final inspection.)

Yates Petroleum Corporation plans to plug and abandon this well as follows:

1. Rig up all safety equipment as needed. No casing recovery will be attempted.
2. Spot a 25 sx Class "C" cement plug from 2569'-2736'. This puts a 167' plug across the Abo. WOC and tag plug.
3. Spot a 25 sx Class "C" cement plug from 1452'-1552'. This puts a 100' plug across the surface casing shoe. WOC and tag plug.
4. Perforate and spot a 30 sx Class "C" cement plug from 390'-480'. This puts a 100' plug across the top of the Glorieta, inside and outside the casing. WOC and tag plug.
5. Perforate at 60' and circulate a 20 sx Class "C" cement plug from 60' up to the surface, inside and outside the casing.
6. Remove all surface equipment, weld dry hole marker and clean location as per regulations.

**Accepted for record
NMOCD**

NOTE: Yates Petroleum Corporation will use steel pits and no earth pits

14. I hereby certify that the foregoing is true and correct Name (Printed/Typed)	Title
Tina Huerta	Regulatory Compliance Supervisor
Signature	Date
	February 20, 2007

THIS SPACE FOR FEDERAL OR STATE OFFICE USE

Approved by _____	Title	Date
Conditions of approval, if any, are attached. Approval of this notice does not warrant or certify that the applicant holds legal or equitable title to those rights in the subject lease which would entitle the applicant to conduct operations thereon.	Office	

Title 18 U.S.C. Section 1001 and Title 43 U.S.C. Section 1212, make it a crime for any person knowingly and willfully to make to any department or agency of the United States any false, fictitious or fraudulent statements or representations as to any matter within its jurisdiction

WELL NAME: China Federal #12 FIELD: Undesignated Abo

LOCATION: 1980' FNL & 500' FWL of Section 19-7S-23E Chaves Co., NM

GL: 3,983' GR ZERO: KB: 3,995'

SPUD DATE: 6/18/82 COMPLETION DATE: 7/8/82

COMMENTS:

CASING PROGRAM

8-5/8" 24#	1,502'
4-1/2" 10.5#	2,900'

12 1/4" Hole

TOC @ 1,450'

8-5/8" @ 1,502'
w/ 1700 sx cmt (circ)
1" from 520' to surface

BEFORE

Tops:

Glorieta 430'
Yeso 656'
Tubb 1,980'
Abo 2,619'

7 7/8" Hole

Abo perms: 2,786'-2,791 (12)

4-1/2" @ 2,900'
w/350 sx cmt


PBTD :2,834'
TD : 3,150'

Accepted for record
NMOCD

Not to Scale
1/30/07
MMFH

WELL NAME: China Federal #12 **FIELD:** Undesignated Abo
LOCATION: 1980' FNL & 500' FWL of Section 19-7S-23E Chaves Co., NM
GL: 3,983' **GR:** **ZERO:** **KB:** 3,995'
SPUD DATE: 6/18/82 **COMPLETION DATE:** 7/8/82 **CASING PROGRAM**
COMMENTS: _____

8-5/8" 24#	1,502'
4-1/2" 10.5#	2,900'

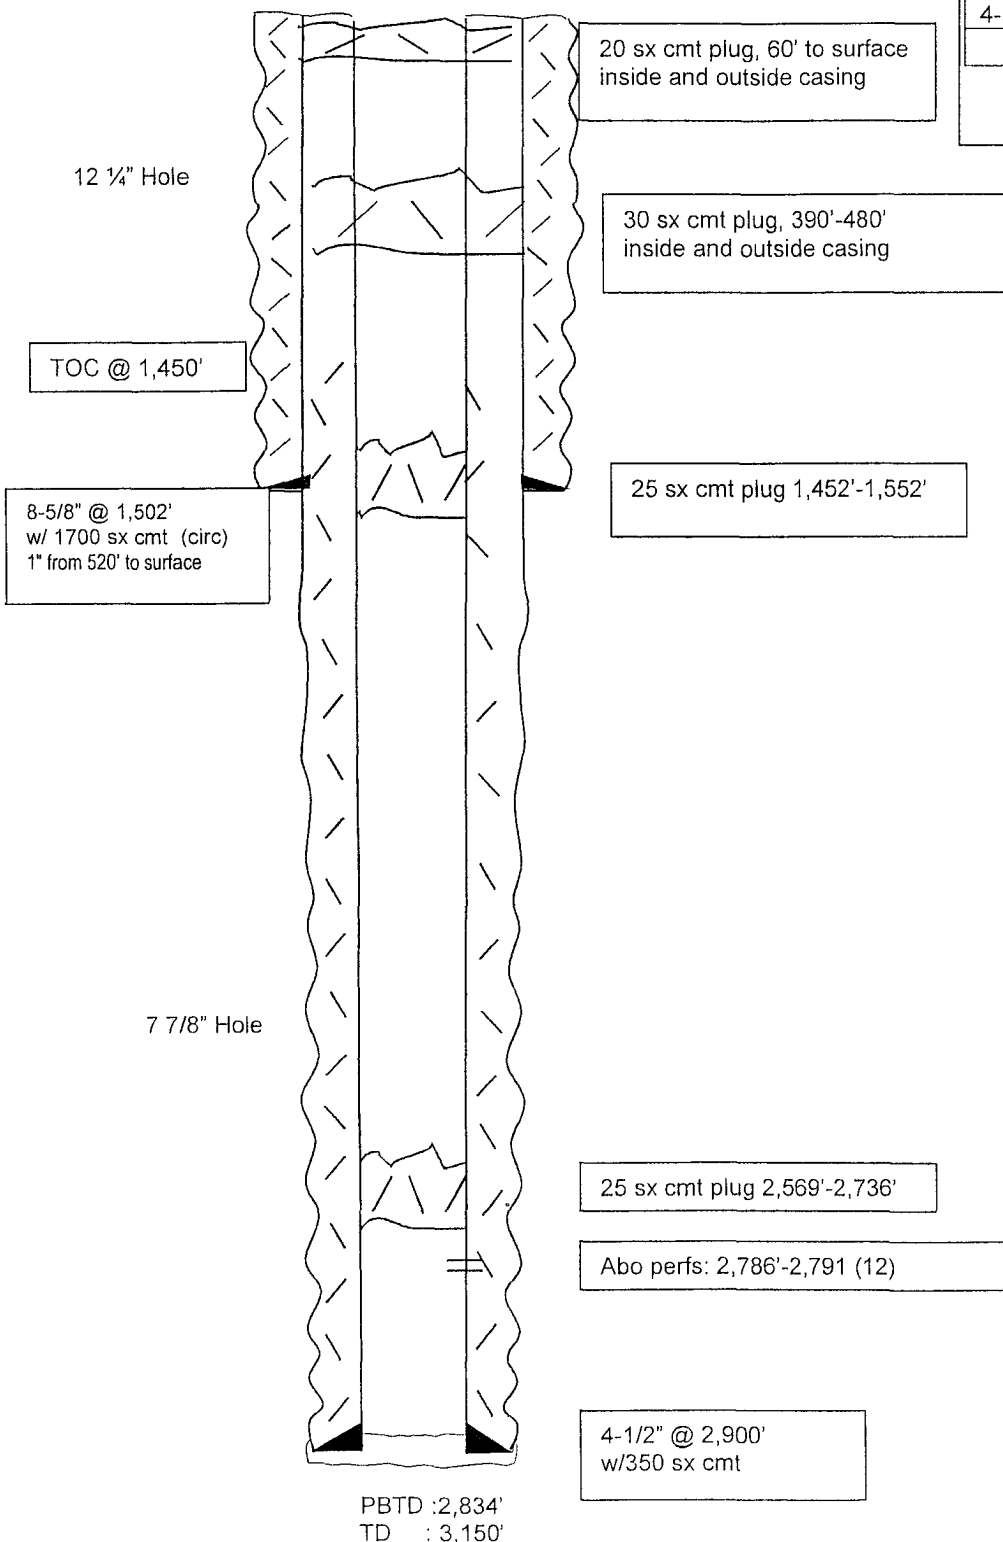

AFTER

Tops:	
Glorieta	430'
Yeso	656'
Tubb	1,980'
Abo	2,619'

**Accepted for record
NMOCD**

Not to Scale
 1/30/07
 MMFH