

Submit 3 Copies To Appropriate District Office
District I
1625 N. French Dr., Hobbs, NM 88240
District II
1301 W. Grand Ave., Artesia, NM 88210
District III
1000 Rio Brazos Rd., Aztec, NM 87410
District IV
1220 S. St. Francis Dr., Santa Fe, NM 87505

State of New Mexico
Energy, Minerals and Natural Resources

MAR 20 2009

Form C-103
May 27, 2004

OIL CONSERVATION DIVISION
1220 South St. Francis Dr.
Santa Fe, NM 87505

WELL API NO. 30-015-26193
5. Indicate Type of Lease STATE <input checked="" type="checkbox"/> FEE <input type="checkbox"/>
6. State Oil & Gas Lease No.
7. Lease Name or Unit Agreement Name EASTLAND QUEEN UNIT
8. Well Number 30
9. OGRID Number 1903
10. Pool name or Wildcat TURKEY TRACK; 7RVRS-QU-GB-SA

SUNDRY NOTICES AND REPORTS ON WELLS
(DO NOT USE THIS FORM FOR PROPOSALS TO DRILL OR TO DEEPEN OR PLUG BACK TO A DIFFERENT RESERVOIR. USE "APPLICATION FOR PERMIT" (FORM C-101) FOR SUCH PROPOSALS.)

1. Type of Well: Oil Well ☒ Gas Well ☐ Other

2. Name of Operator
BEACH EXPLORATION, INC.

3. Address of Operator
800 NORTH MARIENFELD, SUITE 200, MIDLAND, TX 79701

4. Well Location
Unit Letter H; 1,650 feet from the NORTH line and 990 feet from the EAST line
Section 11 Township 19S Range 29E NMPM EDDY County

11. Elevation (Show whether DR, RKB, RT, GR, etc.)

Pit or Below-grade Tank Application ☐ or Closure ☐

Pit type _____ Depth to Groundwater _____ Distance from nearest fresh water well _____ Distance from nearest surface water _____

Pit Liner Thickness: _____ mil Below-Grade Tank: Volume _____ bbls; Construction Material _____

12. Check Appropriate Box to Indicate Nature of Notice, Report or Other Data

NOTICE OF INTENTION TO:

PERFORM REMEDIAL WORK ☐ PLUG AND ABANDON ☐
TEMPORARILY ABANDON ☐ CHANGE PLANS ☐
PULL OR ALTER CASING ☐ MULTIPLE COMPL ☐

OTHER: ☐

SUBSEQUENT REPORT OF:

REMEDIAL WORK ☐ ALTERING CASING ☐
COMMENCE DRILLING OPNS. ☐ P AND A ☐
CASING/CEMENT JOB ☐

OTHER: Recondition for unit producer ☒

13. Describe proposed or completed operations. (Clearly state all pertinent details, and give pertinent dates, including estimated date of starting any proposed work). SEE RULE 1103. For Multiple Completions: Attach wellbore diagram of proposed completion or recompletion.

09/22/08 Pulled rods, pump and 2 3/8" tbg. Ran 3 7/8" bit & scraper to 2358'. Queen perfs (2305'-2323')
Ran 2 3/8" production tubing. Bottom of tbg at 2364'. SN at 2328'.
09/23/08 Ran rods and new pump and hung well on

Accepted for record
NMOCD *LE*

I hereby certify that the information above is true and complete to the best of my knowledge and belief. I further certify that any pit or below-grade tank has been/will be constructed or closed according to NMOCD guidelines ☐, a general permit ☐ or an (attached) alternative OCD-approved plan ☐.


SIGNATURE *Jack M. Rose* TITLE Engineer DATE March 16, 2009

Type or print name Jack M. Rose

E-mail address: bmartin@beachexp.com Telephone No. (432) 683-6226

For State Use Only

APPROVED BY: _____ TITLE _____ DATE _____
Conditions of Approval (if any):

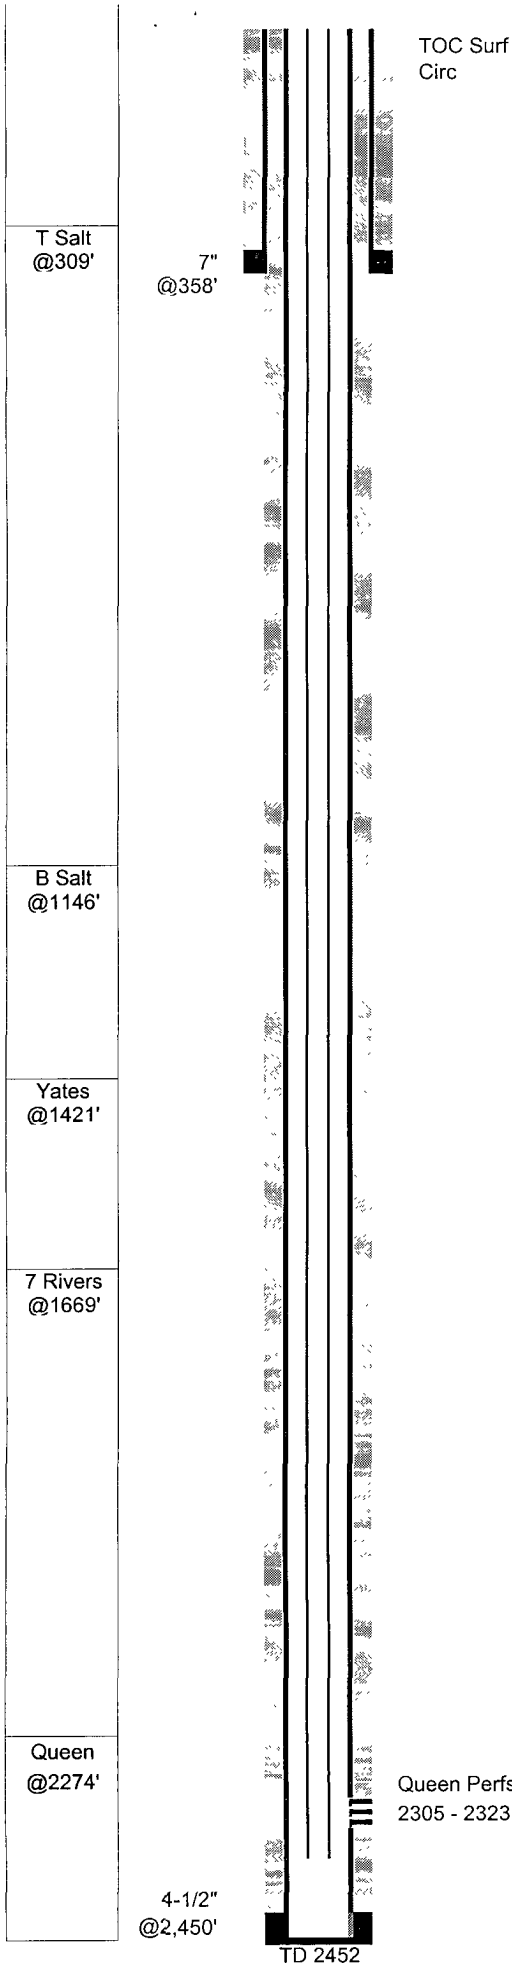

EQU #30 (P.J. State B #4)

GL: 3,375 Status: Active pumping
 KB: 3,383 Perfs: Queen 2305 - 2323
 TD: 2,452
 PBD: 2,432 API: 30-015-26193
 Fr. Wtr:
 Legal: 1,650 from N
 990 from E
 NM Lse: B-9735-15
 Field: Turkey Track (Sr-Qn-Gb-Sa)
 Section: 11-H
 Township: 19S
 Range: 29E
 County: Eddy
 Logs: CNL, LDL, DLL
 Archeological:

Casing	Wt	Type	Set	Cmt	Hole	TOC	Method
7"	26.00		358	200	10"	Surf	55' RM 10 yds
4-1/2"	13.50		2,450	310	6-1/4"	Surf	Circ 11 sx

9-Dec-90 Spud well
Fred Pool - P.J. State B #4

29-Jan-90 **Queen Completion**
 Perf 2305-2323 1 SPF 19 holes
 acidized w/1000 gal 15% HCL
 frac w/40Mgal YF130, 72M# 12/20, Avg 25bpm 2200psi, ISIP 2150 15min 1550

1-Feb-90 IP: Pumping 35 BO 25 BW 15 MCF 24 hrs 35 API 429 GOR

Recondition to Queen flood producer

22-Sep-08 Pulled rods, pump and tbg. Ran bit and scraper to 2358'. Ran production tbg

23-Sep-08 Ran rods and pump

TUBING STRING 9/22/08

# OF JTS	DESCRIPTION	LENGTH	FROM	TO
	Distance from KB to top of pipe	8.00	0.00	8.00
75	2-3/8 J-55 4.7# Tbg	2320.00	8.00	2328.00
1	2-3/8 X 1-25/32 SN	1.10	2328.00	2329.10
1	2 3/8" 3' perf sub	3.00	2329.10	2332.10
1	2 3/8" bull plugged mud joint	31.50	2332.10	2363.60

ROD STRING 9/23/08

# OF JTS	SIZE	TYPE OF RODS	LENGTH
1	1-1/4	Polished Rod	16
3	3/4	Pony Rods 8,8,2	18
91	3/4	Rods	2275
1	3/4	Pony Rods 2	2
1	2x1.5x12'	RWTC pump w/1"x6' GA	12
			2323

Queen Perfs
2305 - 2323