

DISTRICT I
1625 N. French Dr., Hobbs, NM 88240
DISTRICT II
1301 W. Grand Avenue, Artesia, NM 88210

DISTRICT III
1000 Rio Brazos Rd., Aztec, NM 87410

DISTRICT IV
1220 S. St. Francis Dr., Santa Fe, NM 87505

State of New Mexico
Energy, Minerals and Natural Resources Department

Form C-102
Revised October 15, 2009

Submit one copy to appropriate
District Office

OIL CONSERVATION DIVISION

1220 South St. Francis Dr.
Santa Fe, New Mexico 87505

WELL LOCATION AND ACREAGE DEDICATION PLAT

☐ AMENDED REPORT

API Number 30-015-38528	Pool Code 30215	Pool Name Hay Hollow - BONE SPRING
Property Code 38521	Property Name DIAMONDBACK "22" STATE COM	Well Number 1H
OGRID No. 217955	Operator Name OGX RESOURCES, LLC	Elevation 2981'

Surface Location

UL or lot No.	Section	Township	Range	Lot Idn	Feet from the	North/South line	Feet from the	East/West line	County
B	22	26 S	28 E		480	NORTH	1960	EAST	EDDY

Bottom Hole Location If Different From Surface



UL or lot No.	Section	Township	Range	Lot Idn	Feet from the	North/South line	Feet from the	East/West line	County
O	22	26 S	28 E		330	SOUTH	2125	EAST	EDDY

Dedicated Acres	Joint or Infill	Consolidation Code	Order No.

NO ALLOWABLE WILL BE ASSIGNED TO THIS COMPLETION UNTIL ALL INTERESTS HAVE BEEN CONSOLIDATED
OR A NON-STANDARD UNIT HAS BEEN APPROVED BY THE DIVISION

SURFACE LOCATION Lat - N 32°02'01.81" Long - W 104°04'23.21" NMSPCE- N 376145.242 E 621973.383 (NAD-83) SURFACE LOCATION Lat - N 32°02'01.36" Long - W 104°04'21.45" NMSPCE- N 376087.954 E 580788.444 (NAD-27) PROJECT AREA → PRODUCING AREA → RECEIVED FEB 25 2011 NMOCD ARTESIA PROPOSED BOTTOM HOLE LOCATION Lat - N 32°01'17.44" Long - W 104°04'25.65" NMSPCE- N 371661.35 E 621773.84 (NAD-83) PROPOSED BOTTOM HOLE LOCATION Lat - N 32°01'16.99" Long - W 104°04'23.90" NMSPCE- N 371604.154 E 580588.809 (NAD-27)	2567.5' 480' 1960' 650' FNL & 1968' FEL POE V-7962 4488.3' 2605.7' 2648.7' 2125' 2414.3' B.H.	OPERATOR CERTIFICATION I hereby certify that the information contained herein is true and complete to the best of my knowledge and belief, and that this organization either owns a working interest or unleased mineral interest in the land including the proposed bottom hole location or has a right to drill this well at this location pursuant to a contract with an owner of such a mineral or working interest, or to a voluntary pooling agreement or a compulsory pooling order heretofore entered by the division. <i>Joe T. Janica</i> Signature Date Joe T. Janica 02/25/11 Printed Name SURVEYOR CERTIFICATION I hereby certify that the well location shown on this plat was plotted from field notes of actual surveys made by me or under my supervision, and that the same is true and correct to the best of my belief. JANUARY 7, 2011 Date Surveyed Signature & Seal of Professional Surveyor W.O. No. 24000 Certificate No. Gary L. Jones 7977 BASIN SURVEYS
--	---	---

SECTION 22, TOWNSHIP 26 SOUTH, RANGE 28 EAST, N.M.P.M.,
EDDY COUNTY, NEW MEXICO.

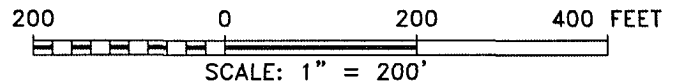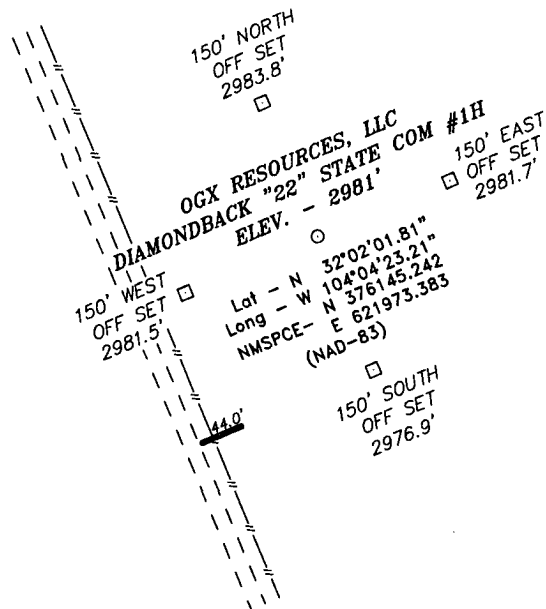

Directions to Location:

FROM MILE MARKER 4 OF HWY 285, GO SOUTH 0.2
MILES TO LEASE ROAD, ON LEASE ROAD GO WEST
0.9 MILES TO PIPELINE ROW AND ROAD, GO SOUTH
0.5 MILES TO PROPOSED LEASE ROAD.

BASIN SURVEYS P.O. BOX 1786 - HOBBS, NEW MEXICO

W.O. Number: 24000 Drawn By: J. SMALL


Date: 01-10-2011 Disk: JMS 24000

OGX RESOURCES, LLC

REF: DIAMONDBACK "22" STATE COM #1H / WELL PAD TOPO

THE DIAMONDBACK "22" STATE COM #1H LOCATED 480'
FROM THE NORTH LINE AND 1960' FROM THE EAST LINE OF
SECTION 22, TOWNSHIP 26 SOUTH, RANGE 28 EAST,
N.M.P.M., EDDY COUNTY, NEW MEXICO.

Survey Date: 01-07-2011 Sheet 1 of 1 Sheets

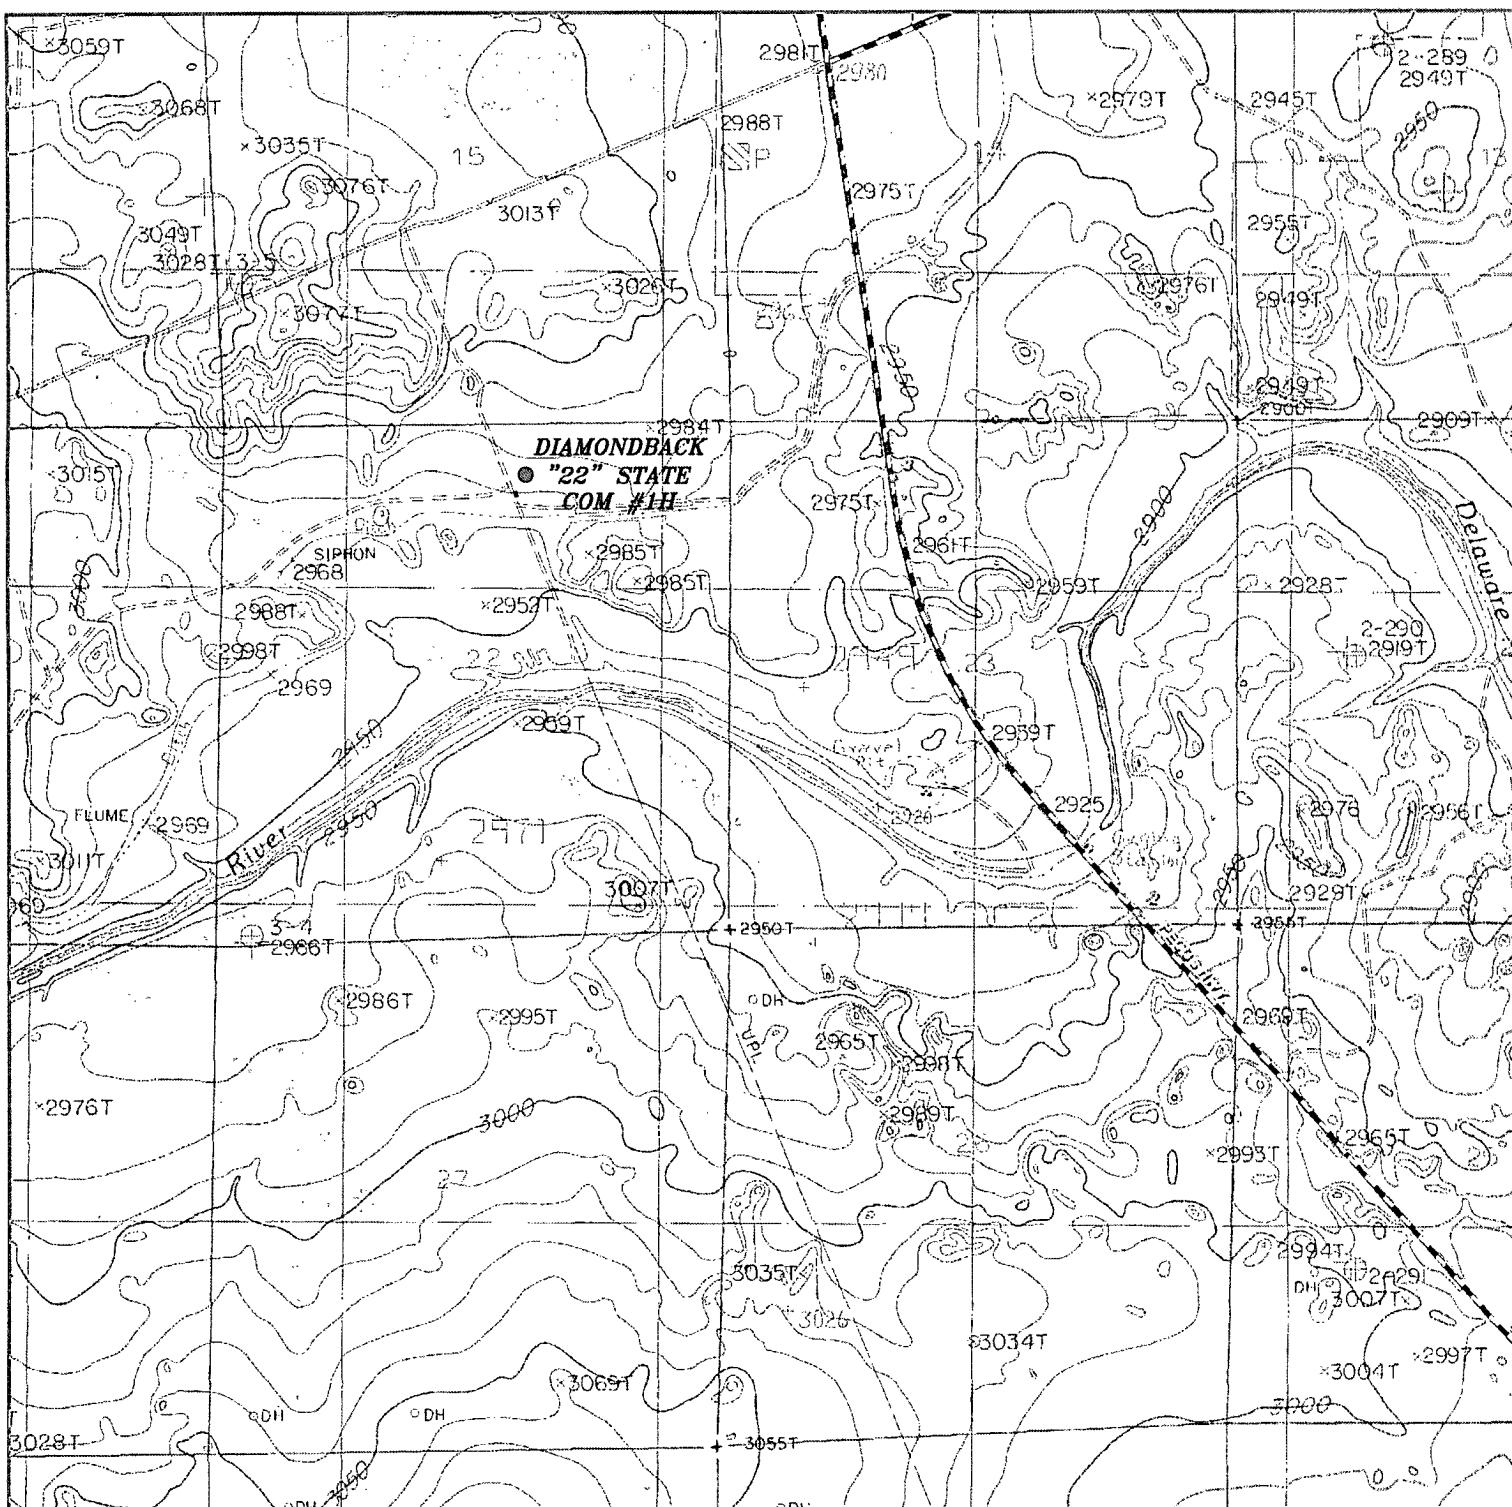

DIAMONDBACK "22" STATE COM #1H

Located 480' FNL and 1960' FEL

Section 22, Township 26 South, Range 28 East,
N.M.P.M., Eddy County, New Mexico.



P.O. Box 1786
1120 N. West County Rd.
Hobbs, New Mexico 88241
(575) 393-7316 - Office
(575) 392-2206 - Fax
basinsurveys.com

W.O. Number: JMS 24000


Survey Date: 01-07-2011

Scale: 1" = 2000'

Date: 01-10-2011




OGX
RESOURCES,
LLC

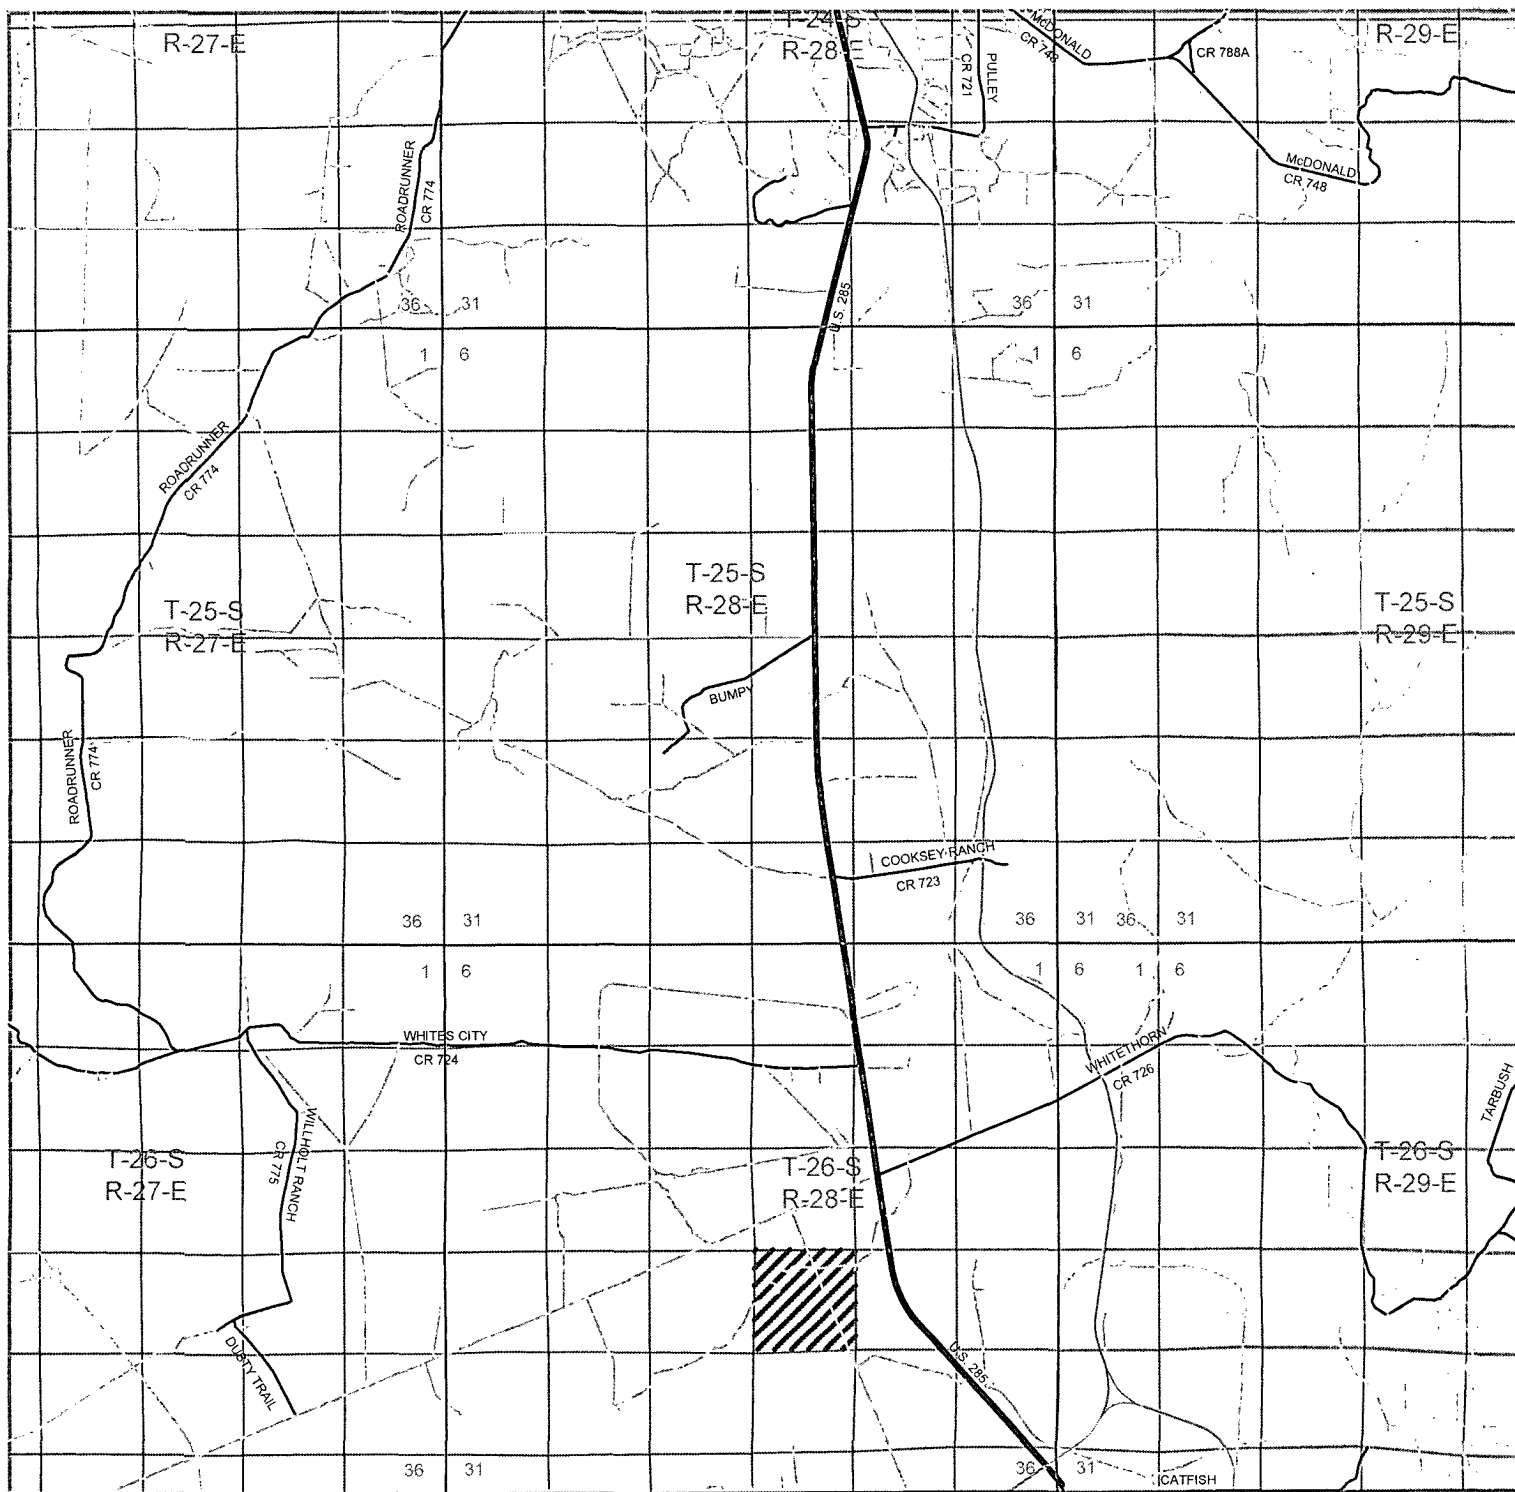

DIAMONDBACK "22" STATE COM #1H

Located 480' FNL and 1960' FEL

Section 22, Township 26 South, Range 28 East,
N.M.P.M., Eddy County, New Mexico.

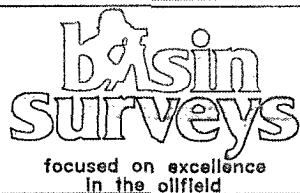

P.O. Box 1786
1120 N. West County Rd.
Hobbs, New Mexico 88241
(575) 393-7316 - Office
(575) 392-2206 - Fax
basinsurveys.com

W.O. Number: JMS 24000


Survey Date: 01-07-2011

Scale: 1" = 2 Miles

Date: 01-10-2011



**OGX
RESOURCES,
LLC**

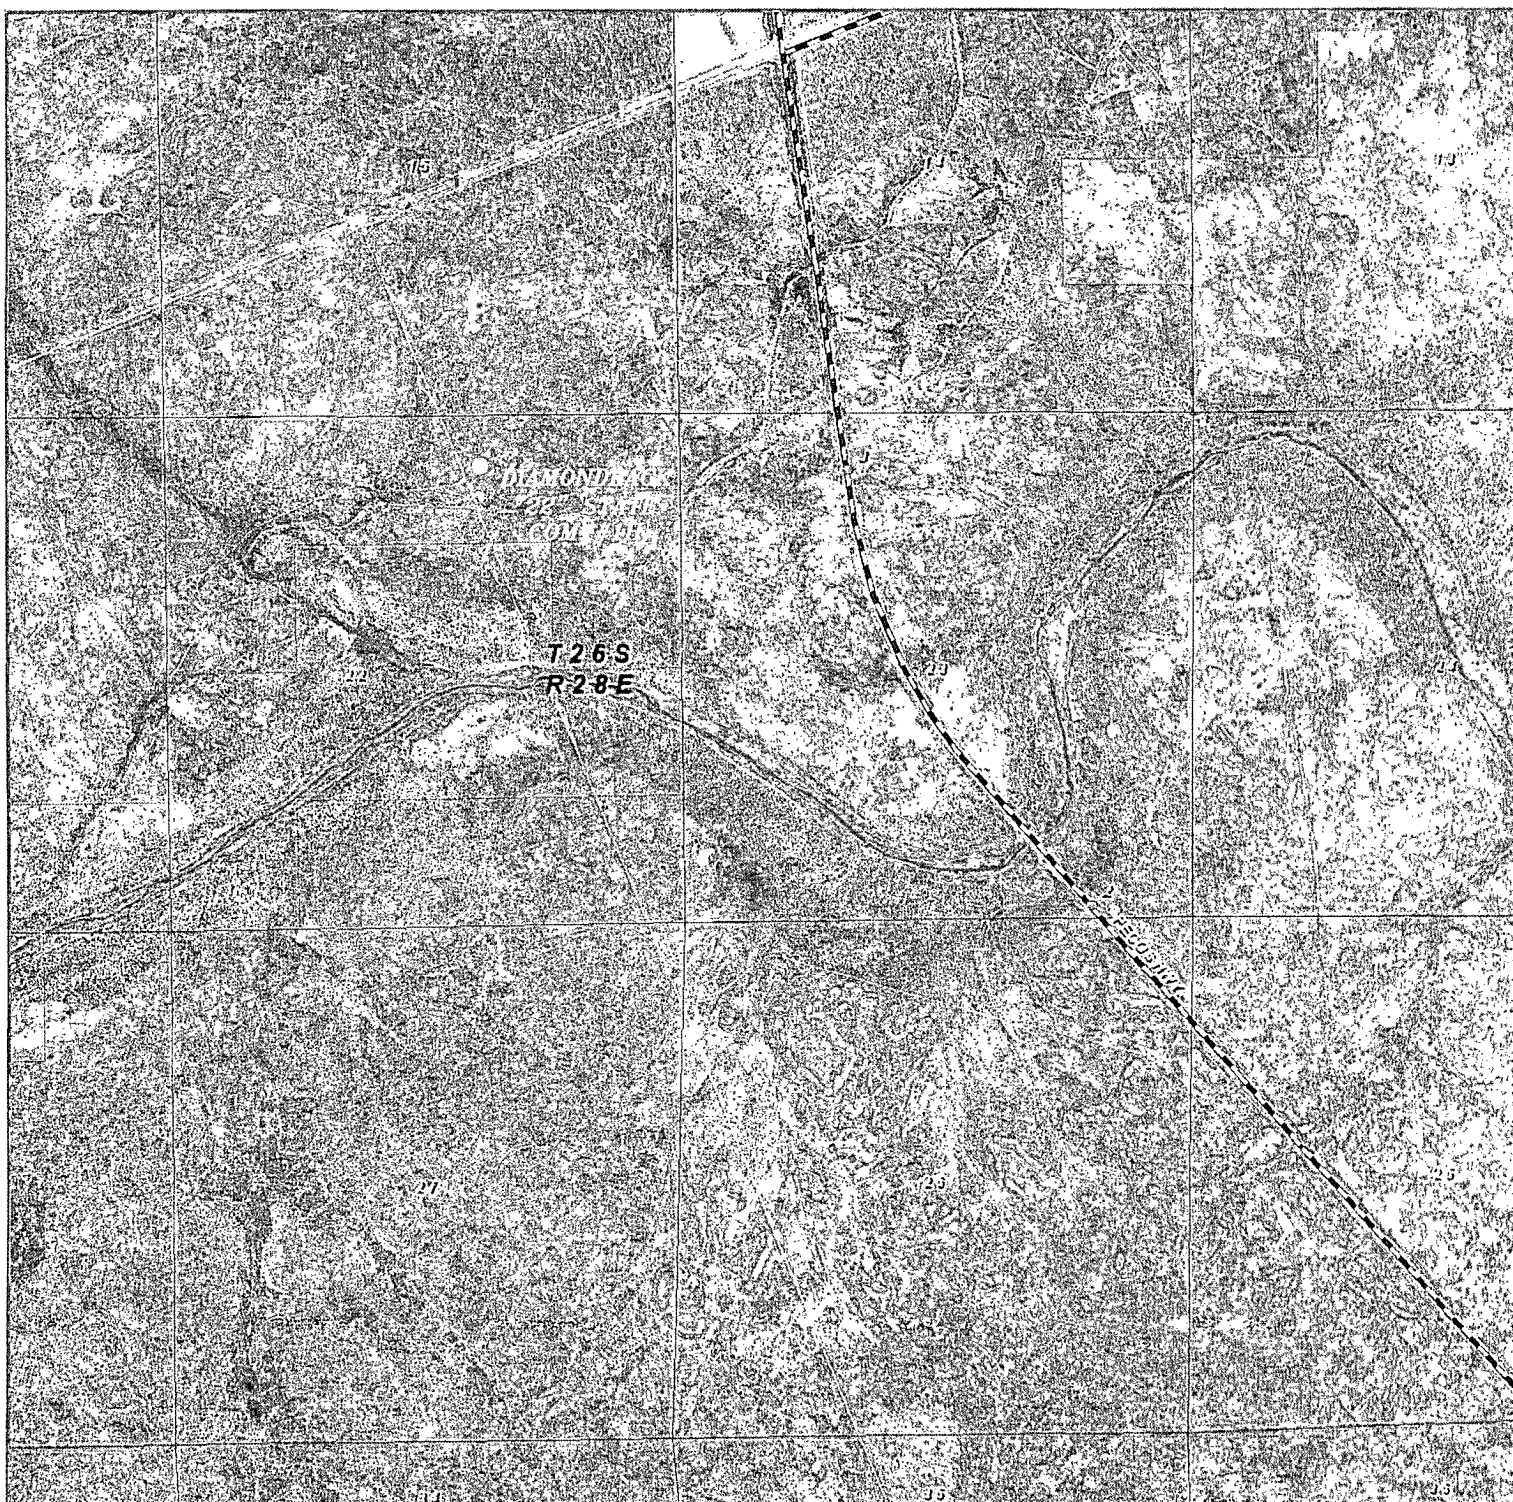

DIAMONDBACK "22" STATE COM #1H
 Located 480' FNL and 1960' FEL
 Section 22, Township 26 South, Range 28 East,
 N.M.P.M., Eddy County, New Mexico.

basin
surveys
 focused on excellence
 in the oilfield

P.O. Box 1786
 1120 N. West County Rd.
 Hobbs, New Mexico 88241
 (575) 393-7316 - Office
 (575) 392-2206 - Fax
 basin-surveys.com

W.O. Number: JMS 24000

Scale: 1" = 2000'

YELLOW TINT - USA LAND
 BLUE TINT - STATE LAND
 NATURAL COLOR - FEE LAND



OGX
RESOURCES,
LLC