

DISTRICT I
1625 N. French Dr., Hobbs, NM 88240

DISTRICT II
1301 W. Grand Avenue, Artesia, NM 88210

DISTRICT III
1000 Rio Brazos Rd., Aztec, NM 87410

DISTRICT IV
1220 S. St. Francis Dr., Santa Fe, NM 87505

State of New Mexico
Energy, Minerals and Natural Resources Department

Form C-102
Revised October 15, 2009

Submit one copy to appropriate
District Office

OIL CONSERVATION DIVISION
1220 South St. Francis Dr.
Santa Fe, New Mexico 87505

☐ AMENDED REPORT

WELL LOCATION AND ACREAGE DEDICATION PLAT

API Number 30-015-37925	Pool Code 50443	Pool Name Quahada Ridge SE (Delaware)
Property Code 306407	Property Name JAMES RANCH UNIT	Well Number 114H
OGRIID No. 260737	Operator Name BOPCO, L.P.	Elevation 3326'

Surface Location

UL or lot No.	Section	Township	Range	Lot Idn	Feet from the	North/South line	Feet from the	East/West line	County
A	6	23 S	31 E		270	NORTH	710	EAST	EDDY

Bottom Hole Location If Different From Surface

UL or lot No.	Section	Township	Range	Lot Idn	Feet from the	North/South line	Feet from the	East/West line	County
I	6	23 S	31 E		1611	SOUTH	610	EAST	EDDY

Dedicated Acres 120	Joint or Infill	Consolidation Code	Order No.
------------------------	-----------------	--------------------	-----------

NO ALLOWABLE WILL BE ASSIGNED TO THIS COMPLETION UNTIL ALL INTERESTS HAVE BEEN CONSOLIDATED
OR A NON-STANDARD UNIT HAS BEEN APPROVED BY THE DIVISION

SURFACE LOCATION
Lot - N 32°20'24.02"
Long - W 103°48'38.74"
NMSPCE- N 487819.336
E 702728.795
(NAD-83)

PROPOSED BOTTOM HOLE LOCATION
Lot - N 32°19'50.39"
Long - W 103°48'37.45"
NMSPCE- N 484421.97
E 702856.17
(NAD-83)

OPERATOR CERTIFICATION

I hereby certify that the information contained herein is true and complete to the best of my knowledge and belief, and that this organization either owns a working interest or unleased mineral interest in the land including the proposed bottom hole location or has a right to drill this well at this location pursuant to a contract with an owner of such a mineral or working interest, or to a voluntary pooling agreement or a compulsory pooling order heretofore entered by the division.

Signature: *Nalvie Truax* Date: 12/31/10

Printed Name: Nalvie Truax



SURVEYOR CERTIFICATION

I hereby certify that the well location shown on this plat was plotted from field notes of actual surveys made by me or under my supervision, and that the same is true and correct to the best of my belief.

DATE SURVEYED: FEBRUARY 22, 2011
Signature & Seal of Professional Surveyor: *Gary L. Jones*
Certificate No. Gary L. Jones 7977

BASIN SURVEYS

SECTION 6, TOWNSHIP 23 SOUTH, RANGE 31 EAST, N.M.P.M.,
EDDY COUNTY, NEW MEXICO.

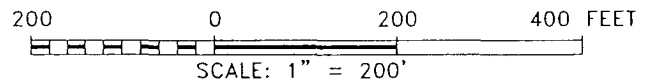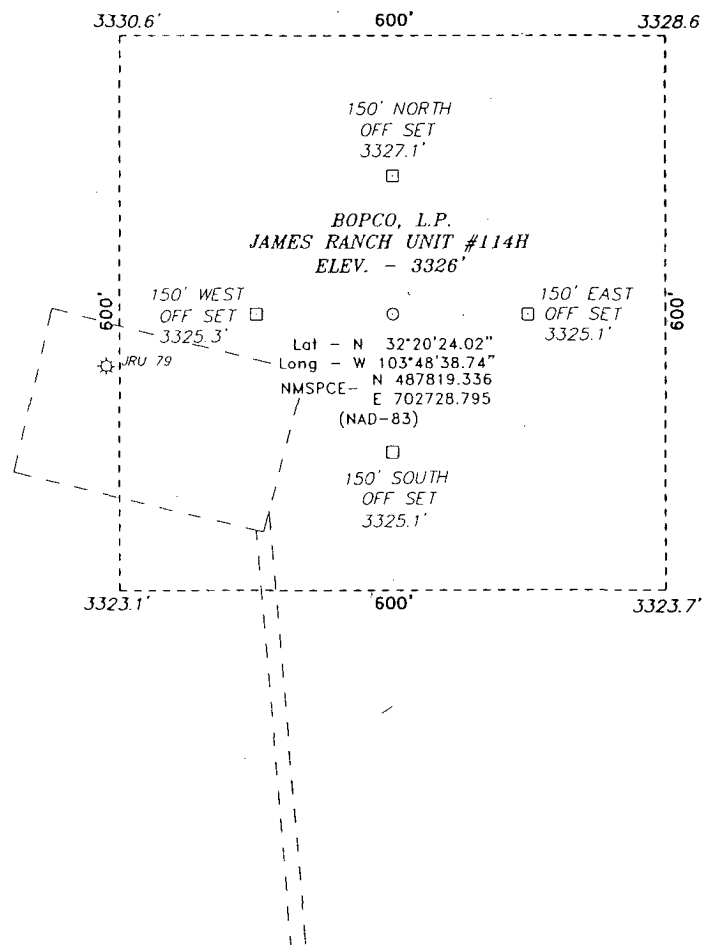

Directions to Location:

FROM THE JUNCTION OF STATE HWY 128 AND WIPP,
GO NORTHEASTERLY ON WIPP 0.8 MILES TO LEASE
ROAD, ON LEASE ROAD GO EAST 0.5 MILES TO
LEASE ROAD, ON LEASE ROAD GO NORTHEASTERLY
0.4 MILES TO LEASE ROAD, ON LEASE ROAD GO
NORTH FOR 0.1 MILES TO WELL PAD AND PROPOSED
LOCATION.

BASIN SURVEYS P.O. BOX 1786-HOBBS, NEW MEXICO

W.O. Number: 22336

Drawn By: J. SMALL

Date: 02-24-2010

Disk: JMS 22336


BOPCO, L.P.

REF: JAMES RANCH UNIT #114H / WELL PAD TOPO

THE JAMES RANCH UNIT #114H LOCATED 270'
FROM THE NORTH LINE AND 710' FROM THE EAST LINE OF
SECTION 6, TOWNSHIP 23 SOUTH, RANGE 31 EAST,
N.M.P.M., EDDY COUNTY, NEW MEXICO.

Survey Date: 02-22-2010

Sheet 1 of 1 Sheets

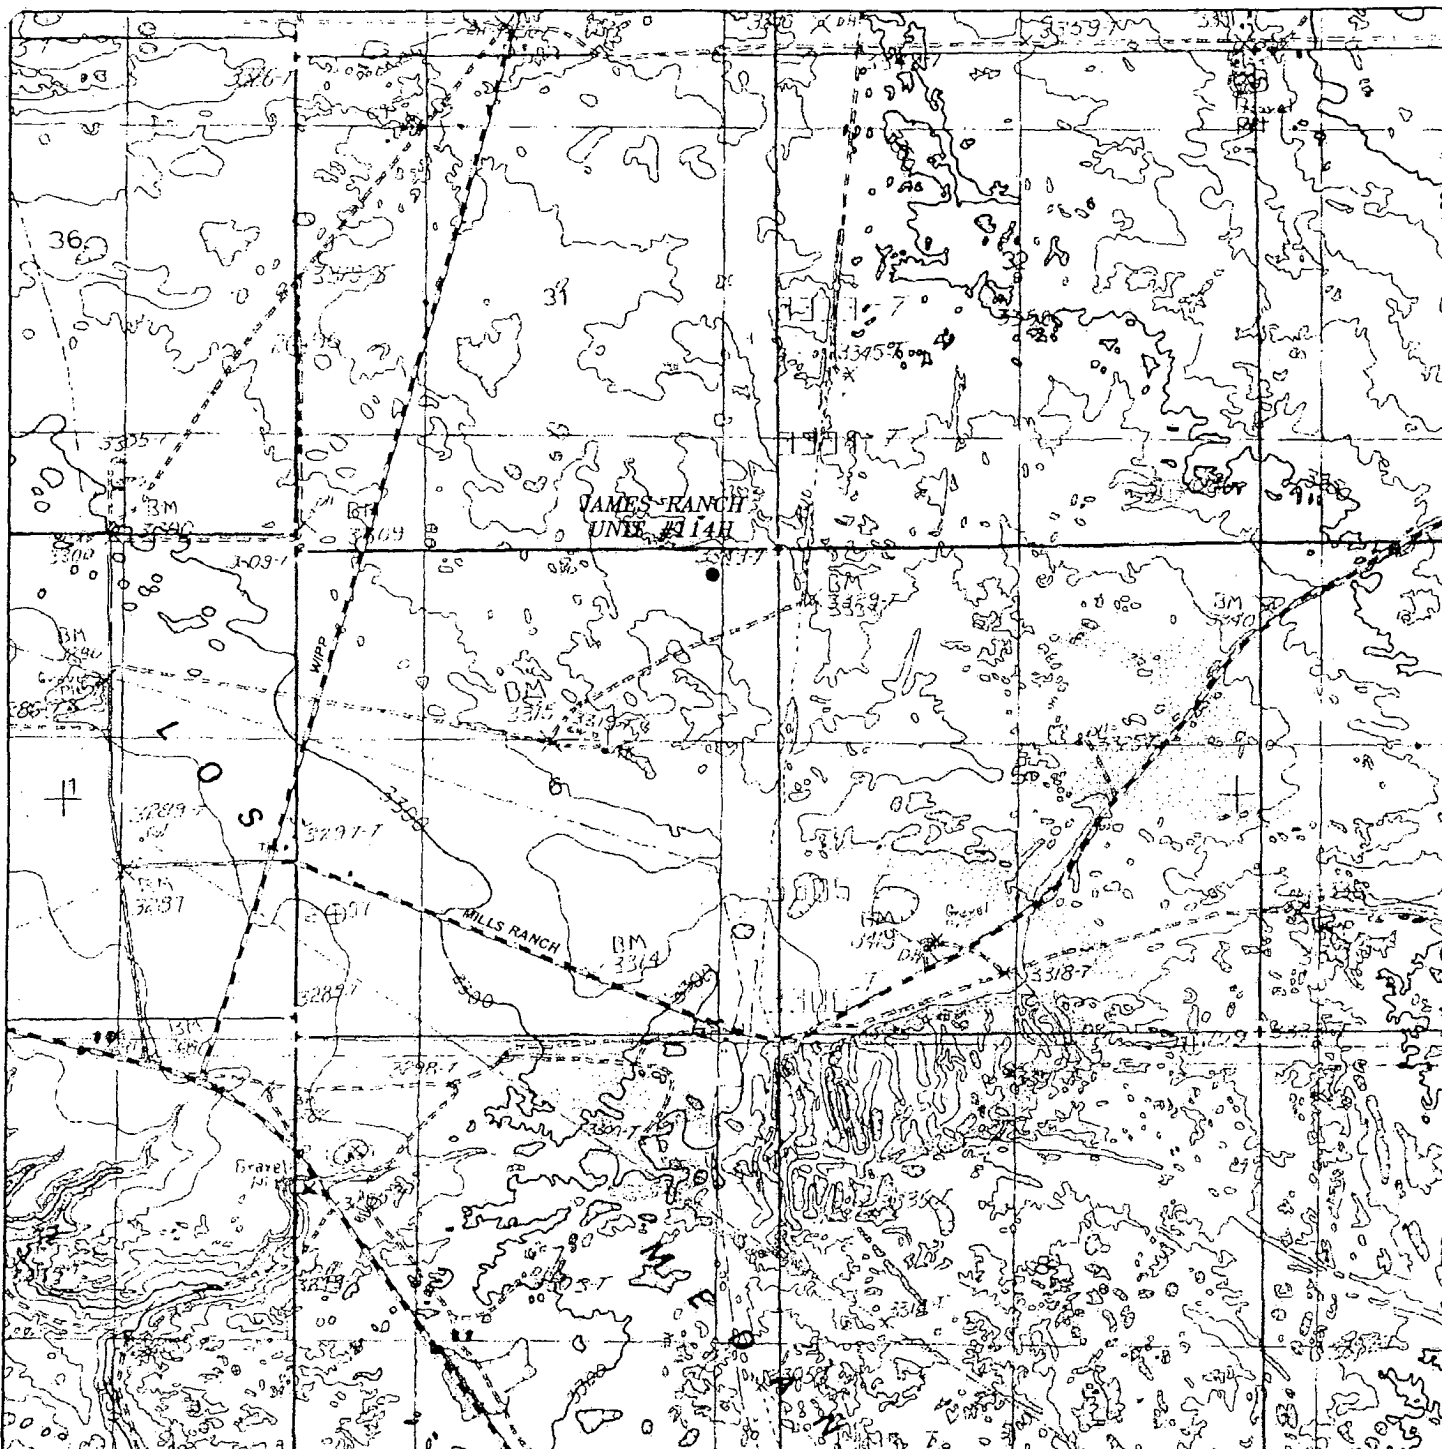

JAMES RANCH UNIT #114H

Located 270' FNL and 710' FEL

Section 6, Township 23 South, Range 31 East,
N.M.P.M., Eddy County, New Mexico.

basin
surveys

focused on excellence
in the oilfield

P.O. Box 1786
1120 N. West County Rd.
Hobbs, New Mexico 88241
(575) 393-7316 - Office
(575) 392-2206 - Fax
basinsurveys.com


W.O. Number: JMS 22336

Survey Date: 02-22-2010

Scale: 1" = 2000'

Date: 02-24-2010

BOPCO, L.P.

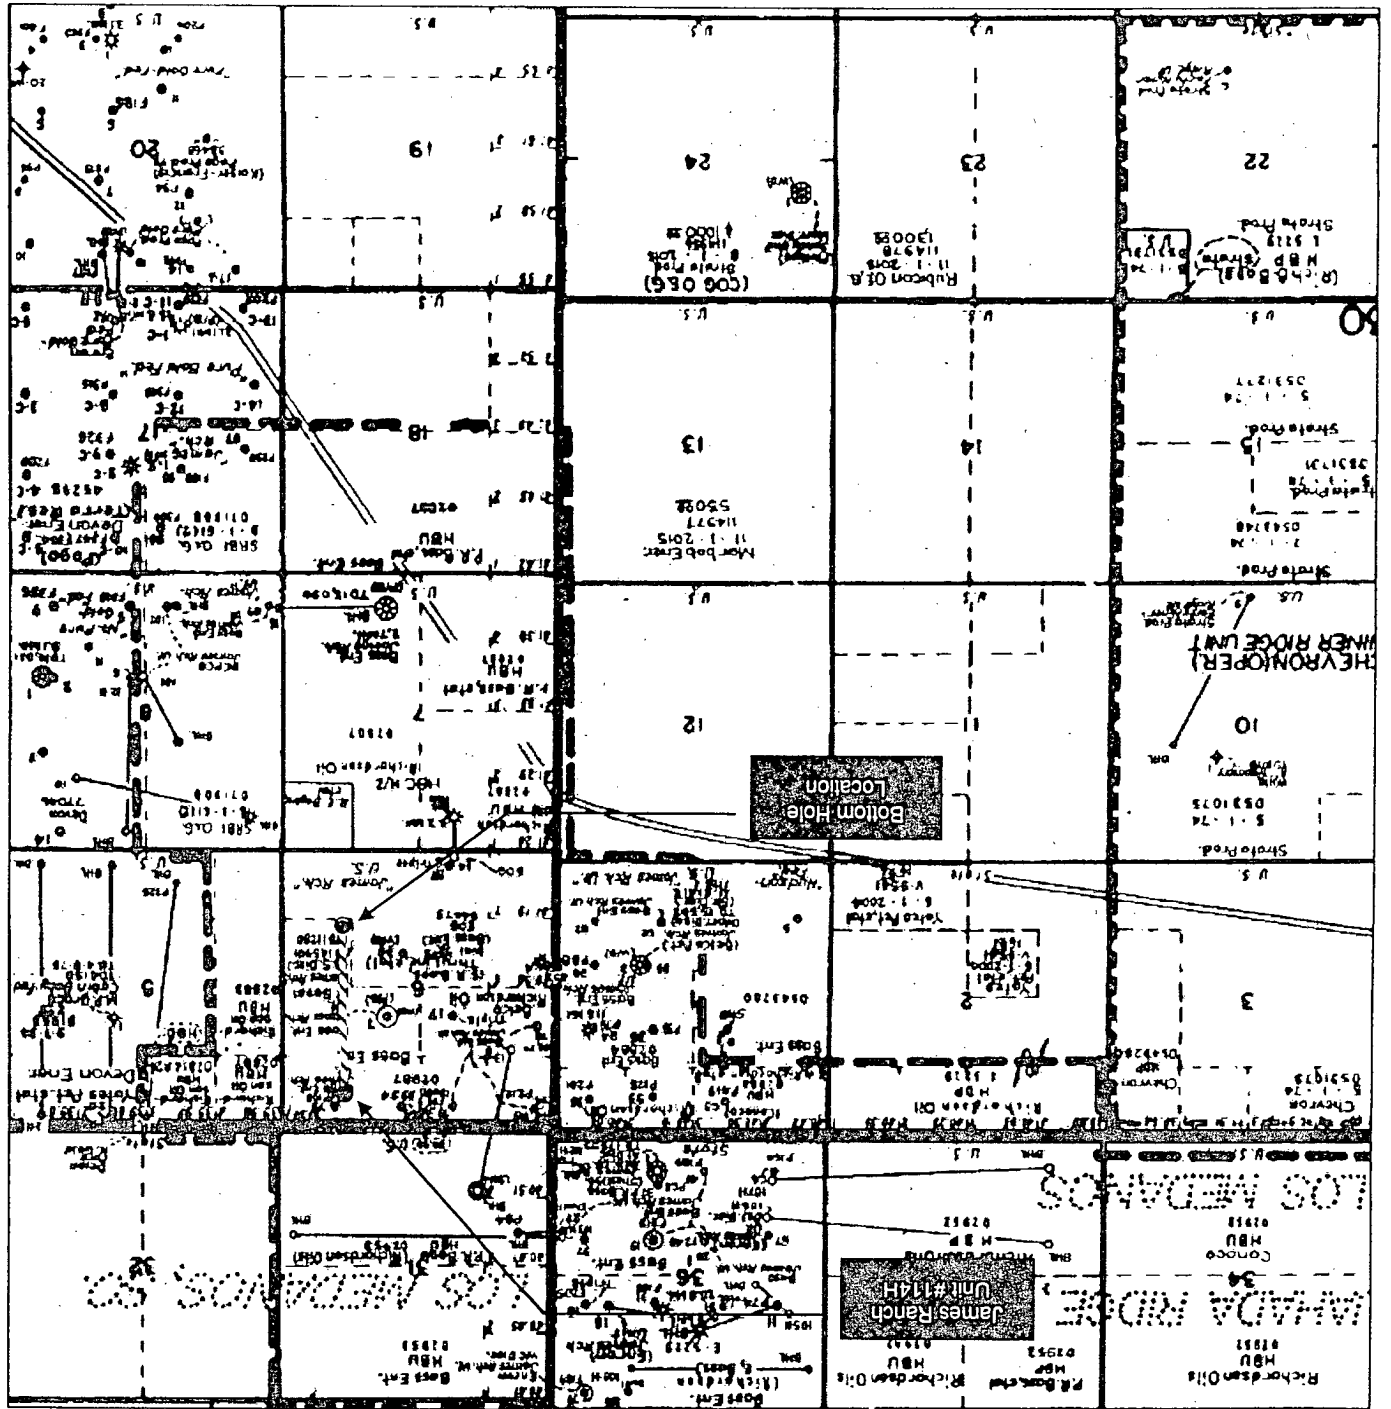

James Ranch Unit #114H
Exhibit "A"

