


SURVEY TO LOCATE OIL WELL TEST SITE IN THE "CENTER" OF THE SE $\frac{1}{4}$ SE $\frac{1}{4}$ SE $\frac{1}{4}$ SECTION 22 , T.10 S.,R.26 E., N.M.P.M. AND BEING 330 FEET WEST OF THE EAST LINE AND 330 FEET NORTH OF THE SOUTH LINE OF SAID SECTION 22.

Client; Steinberger Drilling Co.
Scale 1" = 2000'
Date; December 31, 1956
Field book 20 page 41

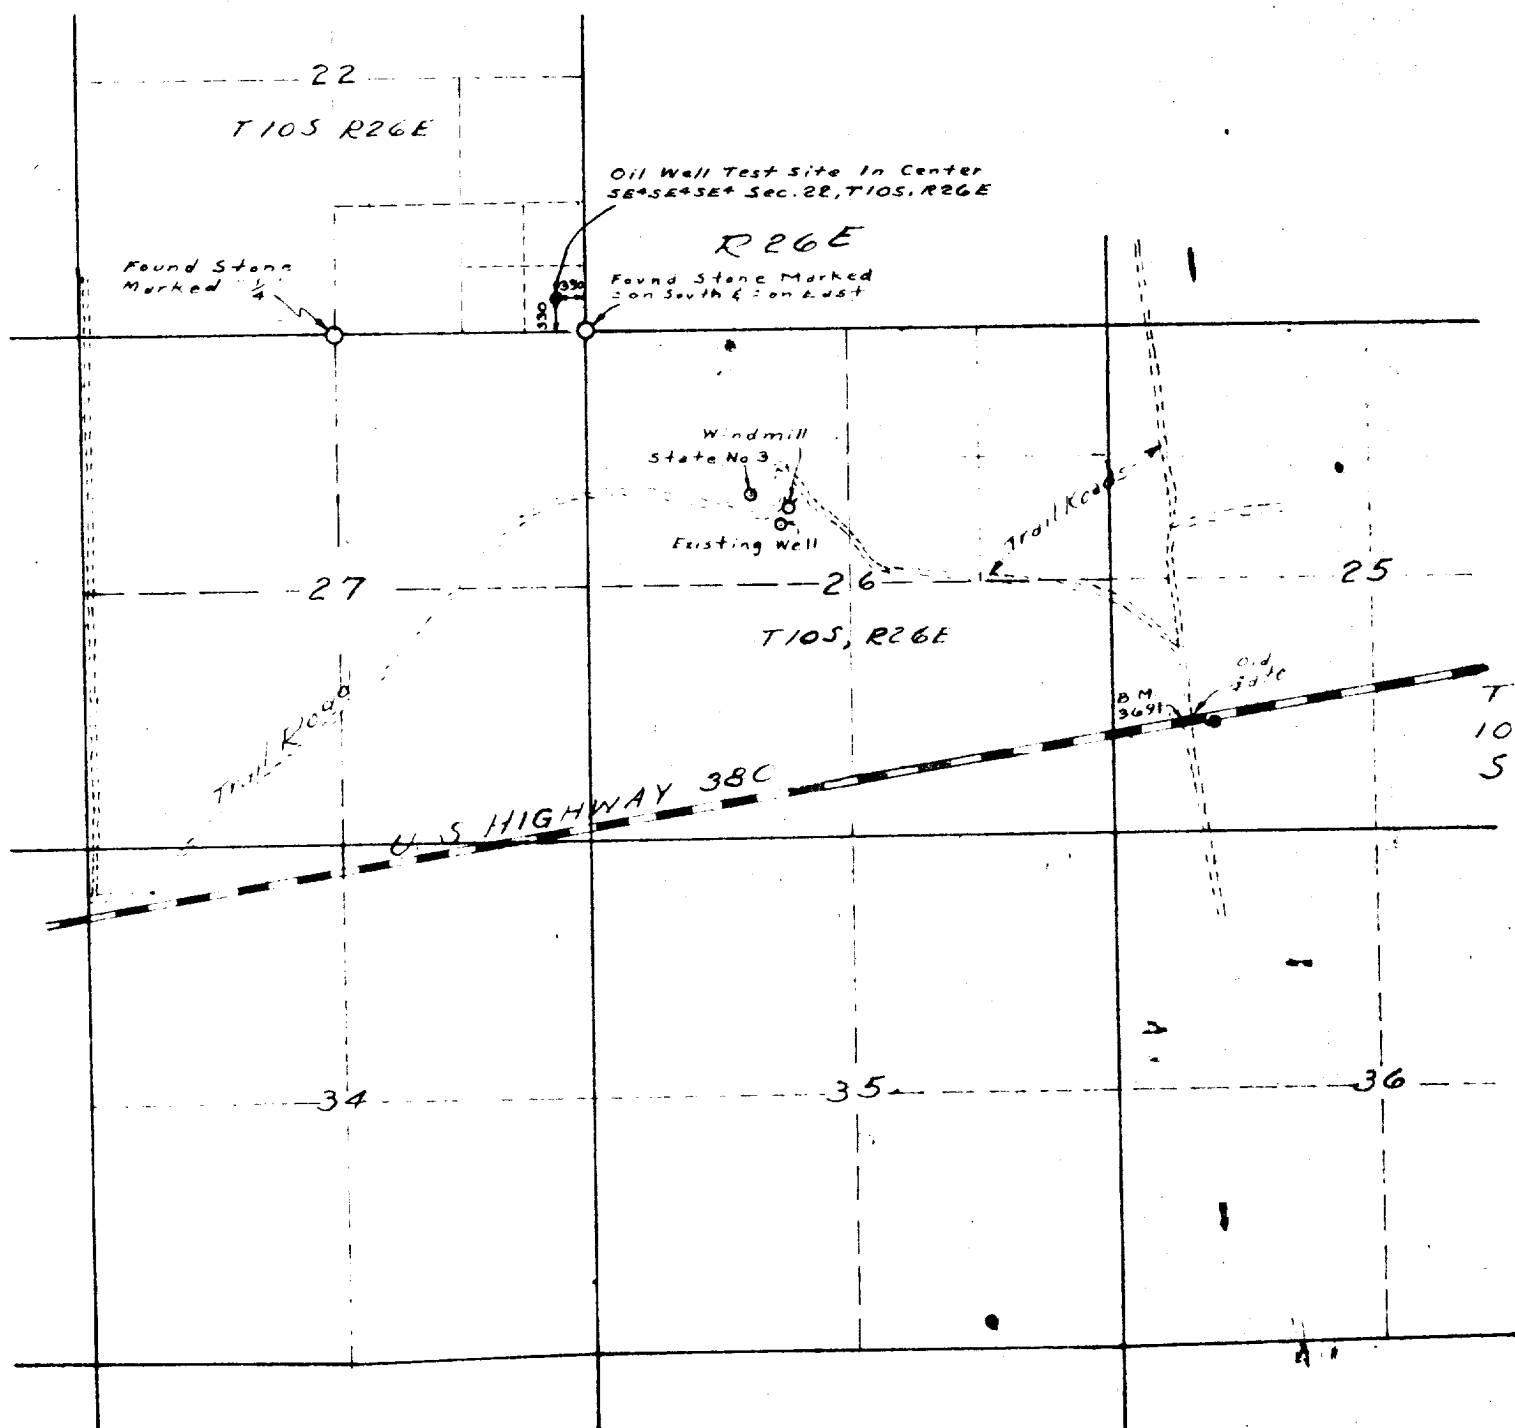

STATE OF NEW MEXICO
COUNTY OF CHAVES

I, Raynes T. West, licensed under the laws of the State of New Mexico, hereby certify that the accompanying plat was prepared under the direction of Thomas T. Mann, and that the same is true and correct to the best of my knowledge and belief.

MANN ENGINEERING CO.
Thomas T. Mann (owner)
Registered Professional Engineer
and Land Surveyor
License No. 277

Raynes T. West
Raynes T. West
Registered Land Surveyor
Cert. No. 1697



CONSERVATION COMMISSION
 DISTRICT OFFICE

Received		
DISTRIBUTION		
	100	
Office		
Land Office		
Director		
Secretary		
File		