


PROPOSED SWD WELL
 State "CF" SALT WATER DISPOSAL WELL #1
 Unit I, Sec 13, T-11-S, R-27-E
 Chaves Co, N.M.
 Elevation: 3757' G.L.

RECEIVED

APR 8 1968

O. C. C.
 ARTESIAL OFFICE

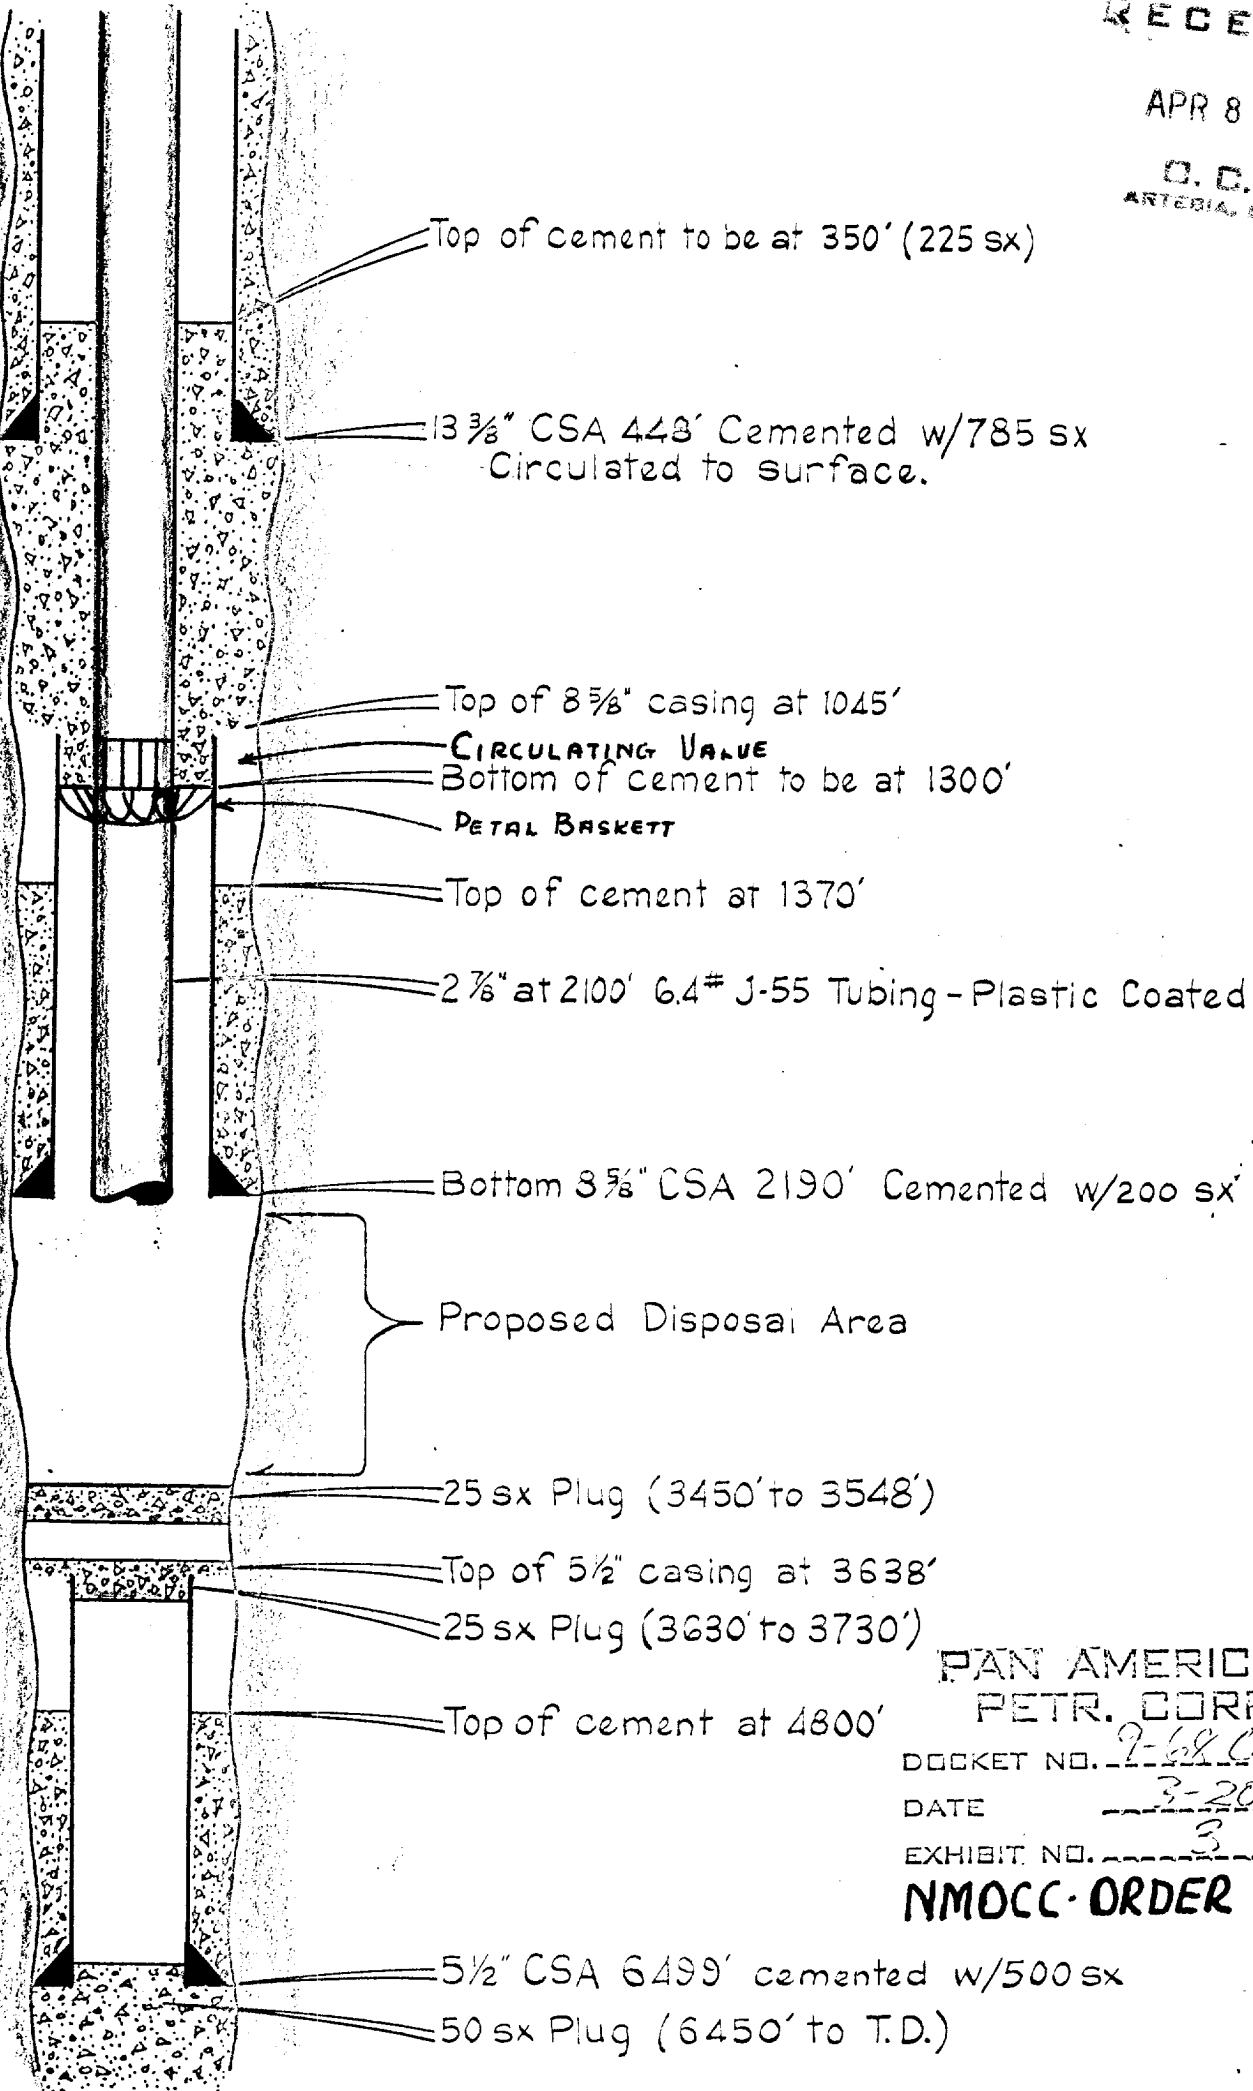

T.D. 6556'

PAN AMERICAN
 PETR. CORP.

DOCKET NO. 7-68 CASE 3738

DATE 3-20-68

EXHIBIT NO. 3

NMOCC-ORDER R-3894