


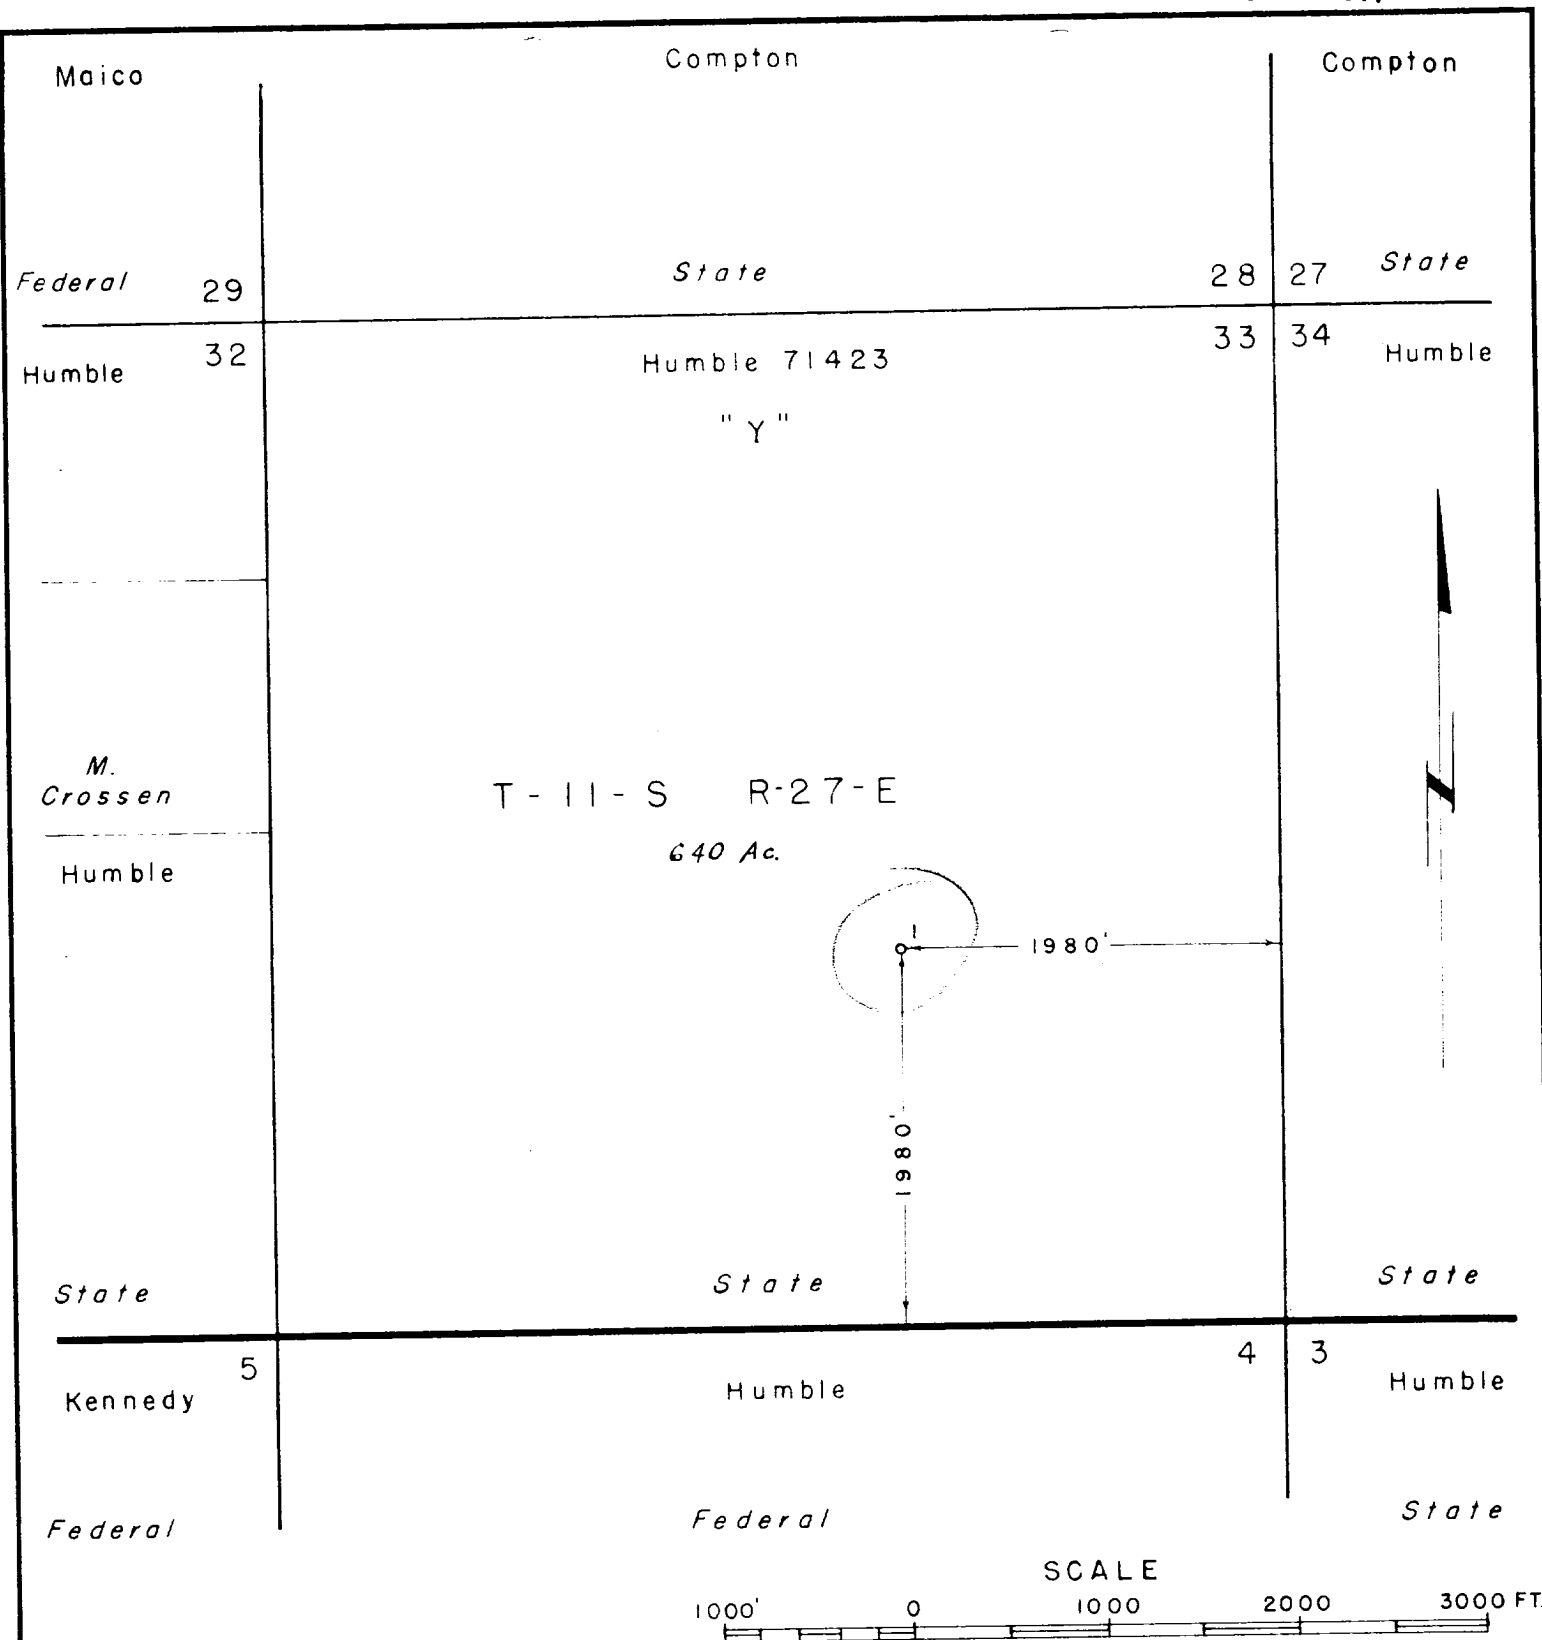

THE STATE OF Texas
COUNTY OF Midland

I hereby certify that I am a registered professional engineer and/or land surveyor in the State of New Mexico; that I am familiar with the conditions actually existing on this land and the adjoining lands; that this plat accurately shows, according to the scale indicated thereon, the courses and distances of the proposed well location from public land survey corners and section lines.

Surveyed... 22 day of Nov 1949

Henry E. Anderson
Registered Professional Engineer & Land Surveyor
in the State of New Mexico. (Seal)

NEW MEXICO STATE "Y" NO. 71423
SEC. 33 T-11-S R-27-E CHAVES CO. NM

HUMBLE OIL & REFINING COMPANY
CIVIL ENGINEERING DIVISION
MIDLAND, TEXAS

DRAWN D. L. MCKIBBIN
CHECKED [Signature]
APPR. [Signature]

SCALE 1" = 1000'
DATE 11-25-49
REVISED

FILE NO.
WT-A 910