


PLAT SHOWING SURVEY TO LOCATE OIL WELL TEST SITE AT A POINT WHICH
IS 660 FEET FROM THE NORTH AND WEST LINES OF SECTION 29, TOWNSHIP
12 SOUTH, RANGE 27 EAST, N.M.P.M.

Client: L.C.Harris
Hinkle Building
Roswell, N. M.

Date : February 8, 1956

Scale: 1" = 1000 feet.

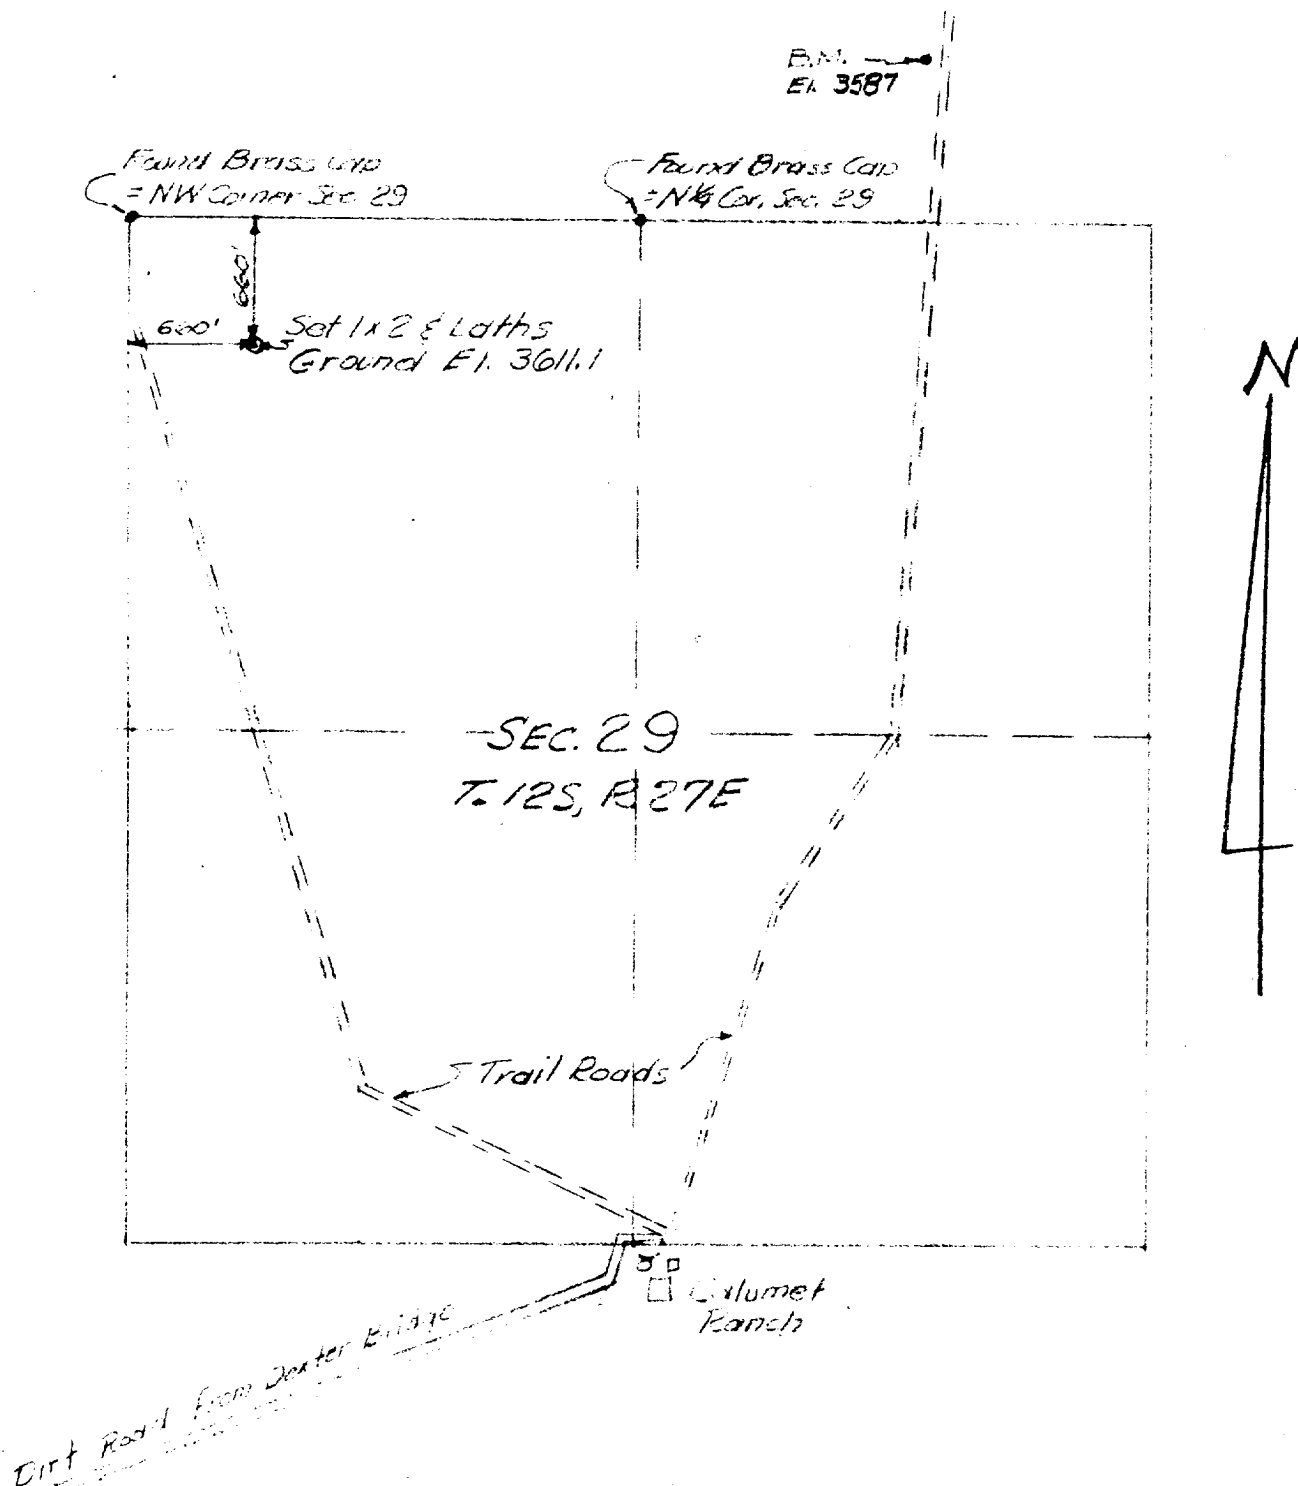

STATE OF NEW MEXICO)
COUNTY OF CHAVES) SS:

I, Raynes T. West, hereby certify that the above plat was
prepared from field notes of a bona fide field survey made under
the direction of Thomas T. Mann and that the same is true and
correct to the best of my knowledge and belief.

Mann Engineering Co.
Thomas T. Mann (Owner)
Registered Professional Engineer
and Land Surveyor
License No. 277

Raynes T. West
Raynes T. West
Licensed Land Surveyor
Certificate No. 1697

