


ROSWELL MAP & BLUEPRINT COMPANY

SURVEYOR'S CERTIFICATE

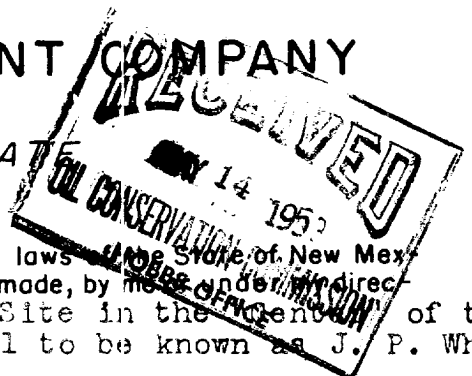

I, Aubrey B. Gregg, Surveyor, licensed under the laws of the State of New Mexico, hereby certify that an actual bona fide field survey was made, by me or under my direction, of the premises described as: An Oil Well Test Site in the SW $\frac{1}{4}$ SE $\frac{1}{4}$ of Sec. 9, T11S, R28E, N.M.P.M., Well to be known as J. P. White No. 1 Wildcat ---

and that the lines were found and marked as shown on the accompanying plat, and that both survey and plat are true and correct to the best of my knowledge and belief


Date 12 May 1953

Field Book 93 Page 42

Aubrey B. Gregg
Surveyor
N. M. Certificate No. 334

Survey made for Republic Natural Gas Co. et al
at request of Ed Ray

Party: Aubrey B. Gregg
R. T. West
Archie R. Rollins

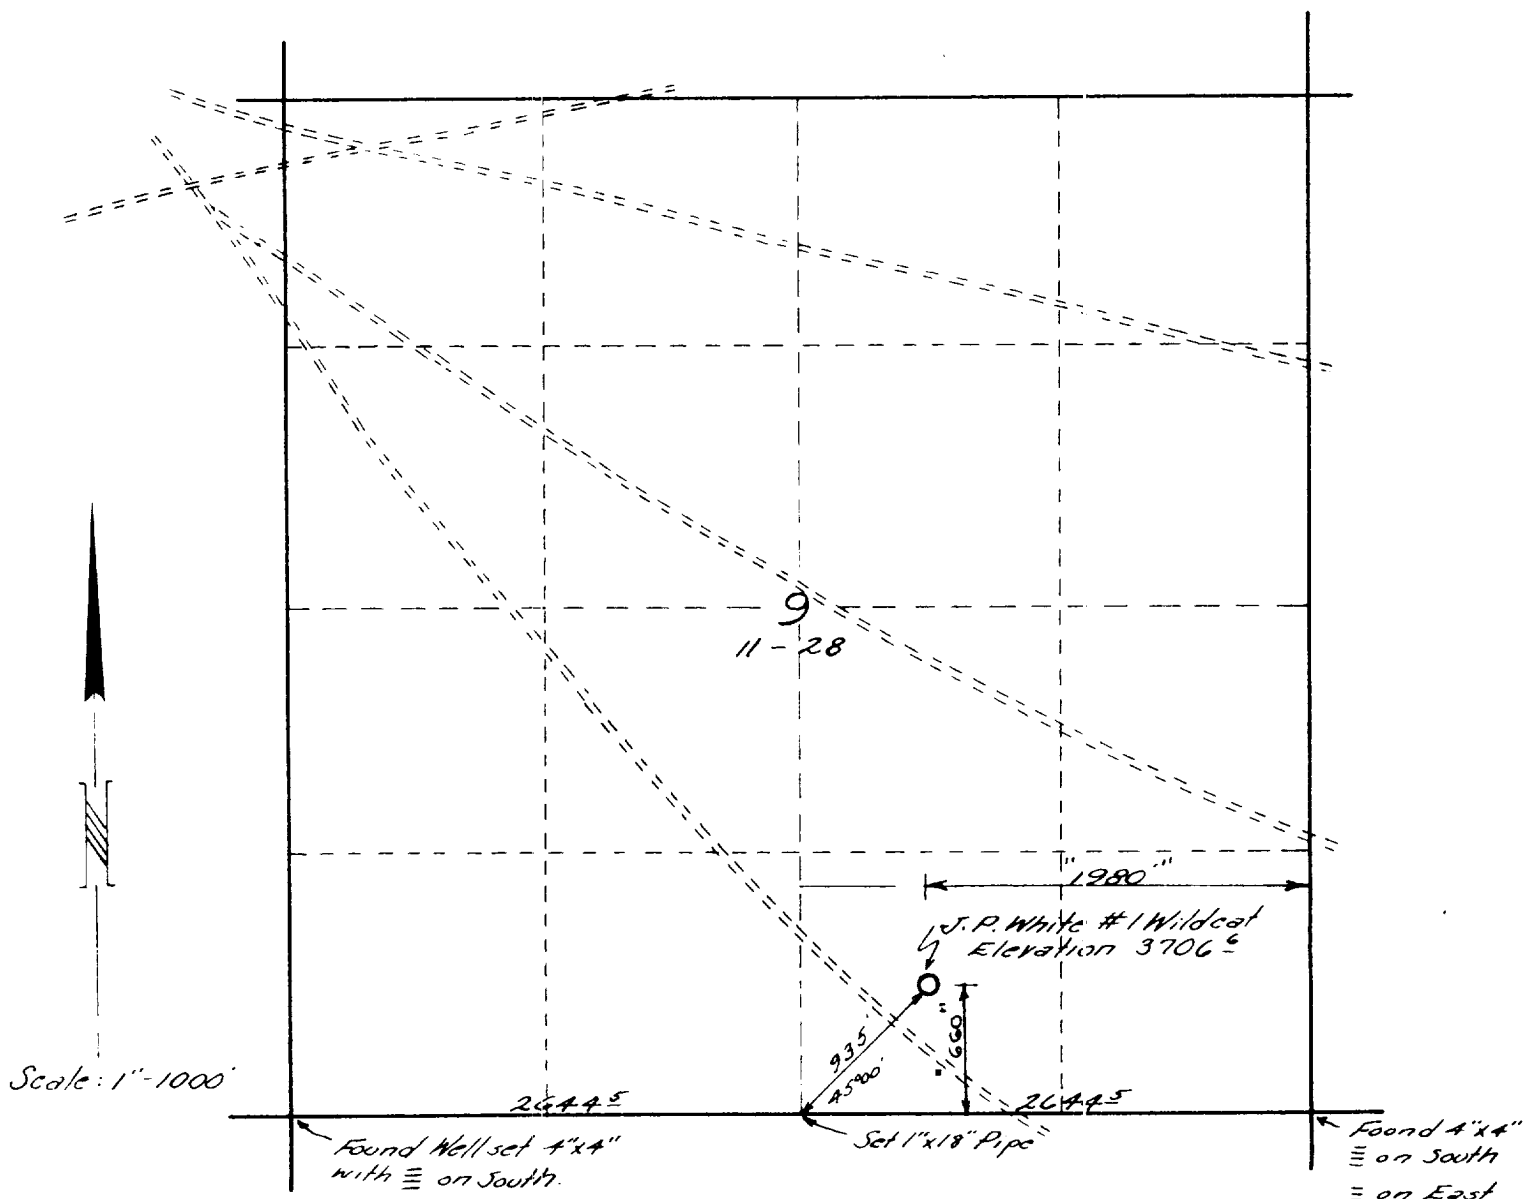

Note: The bearing of the south line of Sec. 9 was observed to be N89°W, by our needle, using a 12 $\frac{1}{2}$ ° Declination correction set-off.