



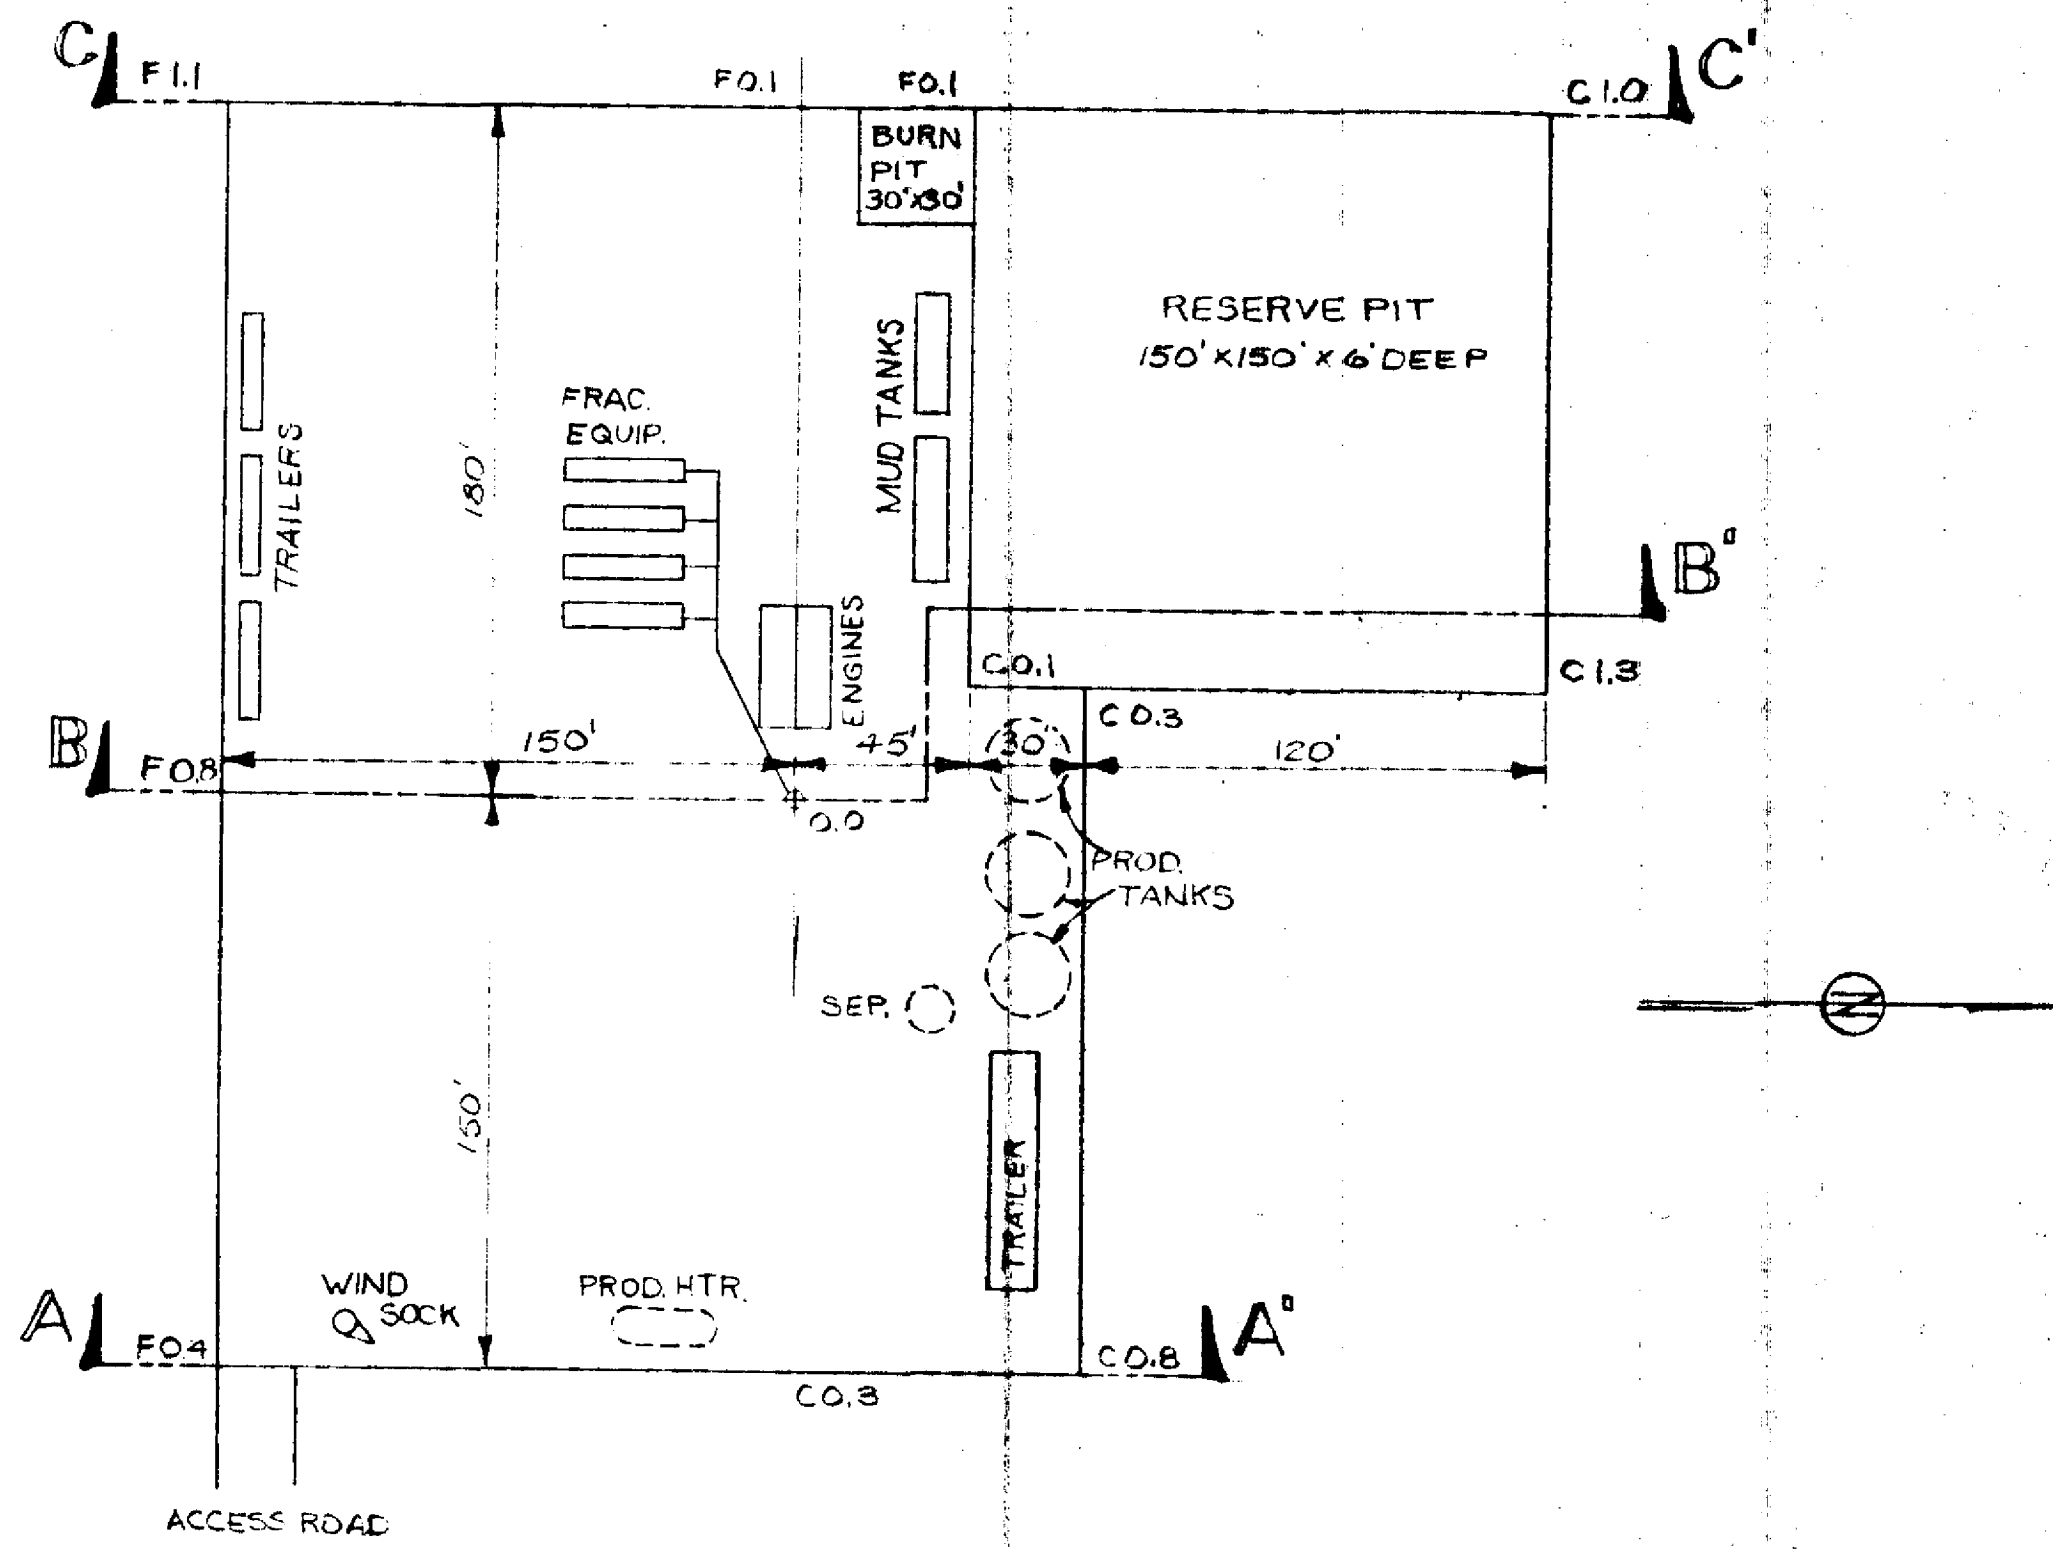

SECTION A-A

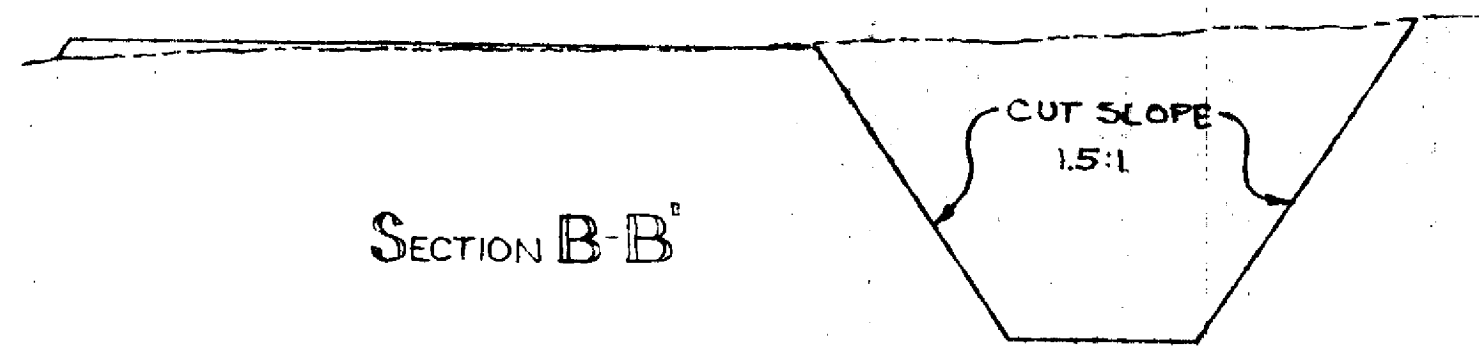

SECTION B-B



SECTION C-C

SCALE: HORIZ. 1"=50'
VERT. 1"=4'

EXHIBIT "B"

NO.	DATE	REVISIONS	BY	CHK.	APPR.

MASON DRAW FEDERAL UNIT #1 SEC. 13, T23S, R4W		EXXON COMPANY, U.S.A. A DIVISION OF EXXON CORPORATION	
WILDCAT		PRODUCTION DEPARTMENT	
DRAWN: DEREK COBB		ENGR. SECTION	SCALE: 1"=50'
CHECKED: _____		APPROVED: _____	DATE: 7-22-93
DONA ANA Co., N.M.		JOB NO.	FILE NO.
			VC-2145