


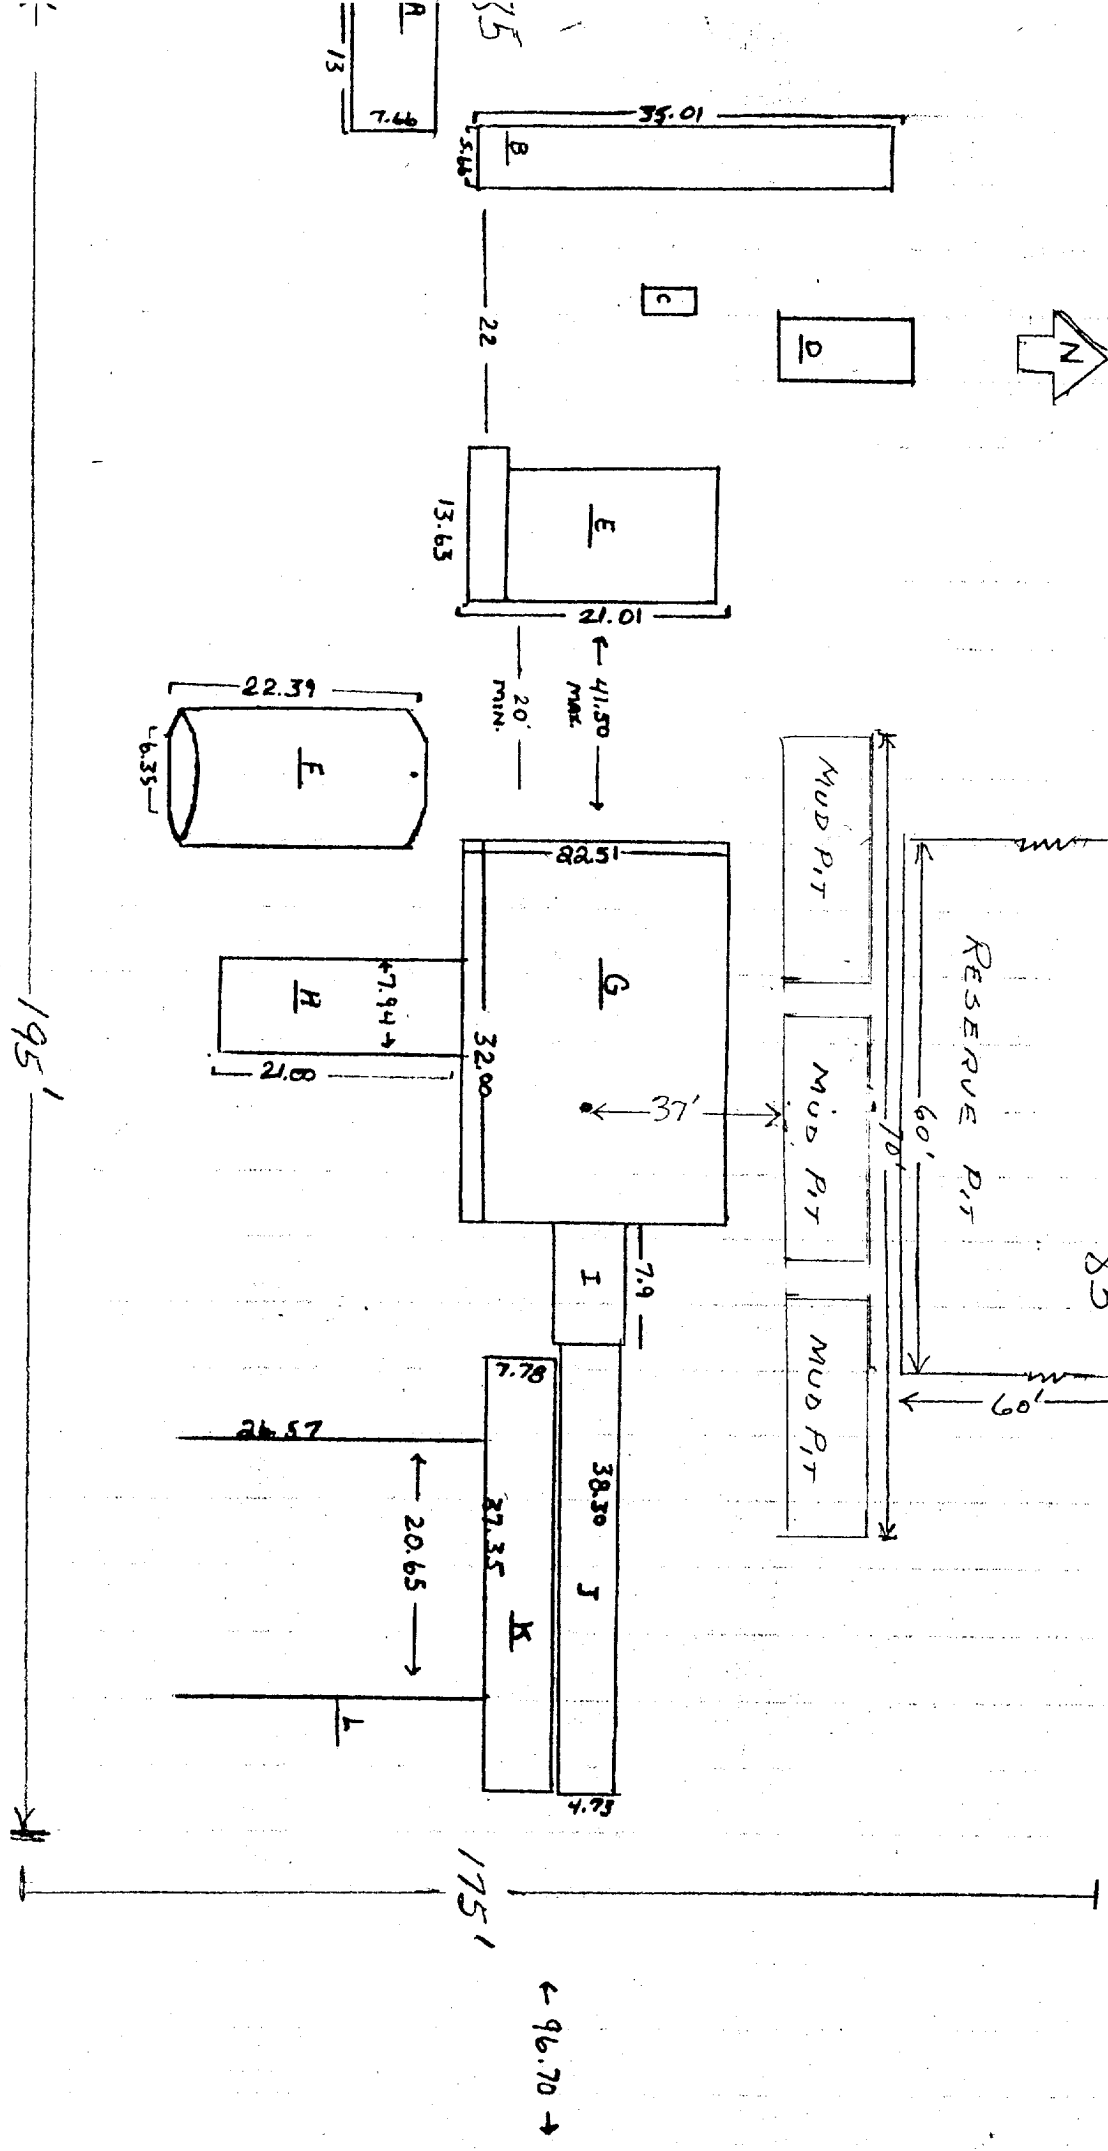

TEX-MEX RIG #2			
A	BOTTOM DOG HOUSE	G	Substructure
B	FUEL TANKS	H	Top Dog house
C	Light PLANT	I	V-Door
D	Suction Pump (found missing)	J	Car Walk
E	Suction Pump	K	Pipe Racks
F	Fresh Water Tank	L	Pipe Racks
		M	HEAD BEAM RACK
		96.70' from CENTER OF HOLE	
		CELLAR = 6' x 4'	

EXHIBIT "D"
McCLELLAN OIL CORPORATION
"PZ" Federal Well No. 1
Rig Layout