


ACTUAL PLUG & ABANDONMENT

10/22/93

Dry Hole Marker

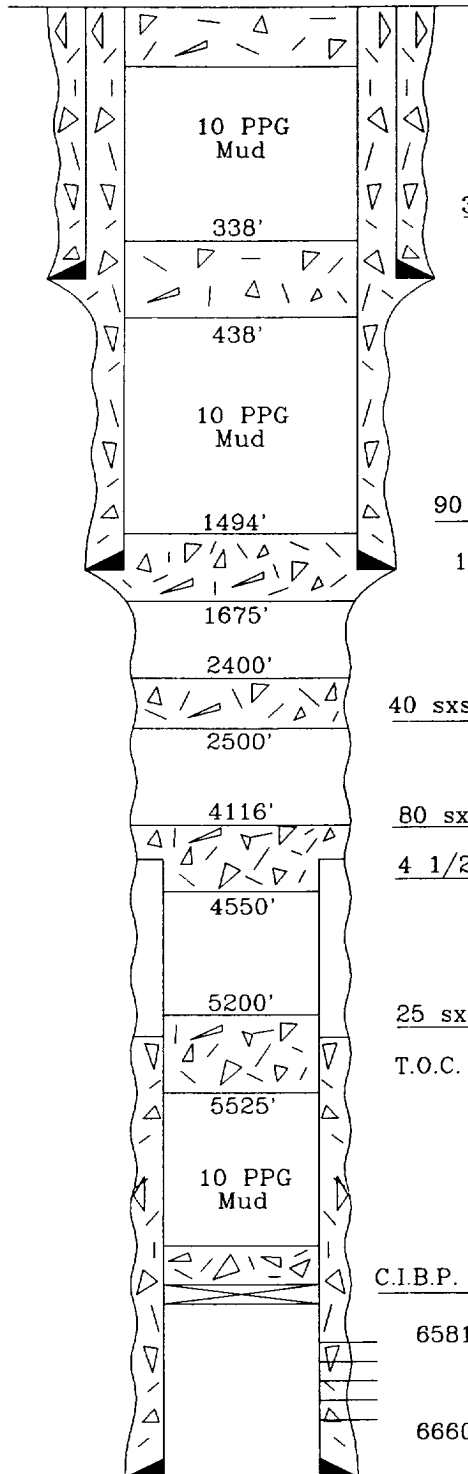

10 sxs Cement Surface Plug

30 sxs Cement Plug (338'-438')

385' - 13 3/8", 48# Casing
Cemented w/350 sxs. Circulated 10 sxs to surface.

90 sxs Cement Plug (1494'-1675') TAGGED

1625' - 8 5/8", 24# Casing
Cemented w/910 sxs. Circulated 35 sxs to surface.

40 sxs Cement Plug (2400'-2500')

80 sxs Cement Casing Stub Plug (4116'-4550') TAGGED

4 1/2" Casing Cut and Pulled @ 4500'

25 sxs Cement Plug (5200'-5525')

T.O.C. @ 5260'

C.I.B.P. @ 6500' w/10 sxs cement

6581' ←
Perfs
6660' ←

6918' - 4 1/2", 10.5# & 11.6#, J-55, Casing
Cemented w/475 sxs

P.B.T.D. @ 6846'

T.D. @ 6918'

Elevation = 3453' GR
KB = +13'

LYNX PETROLEUM
NEW MEXICO STATE "36" NO. 1
1980' FNL & 1980' FWL
SECTION 36, T-13S, R-26E
CHAVES COUNTY, NEW MEXICO

RECEIVED

NOV 04 1993

JOHN F. BERRY
OFFICE