


WALLACE CREEK
 UNIT #1
 UNIT , S3, T11S, R25E
 CHAUSS
 9-17-82

46 7400

STATIONING AND ELEVATION

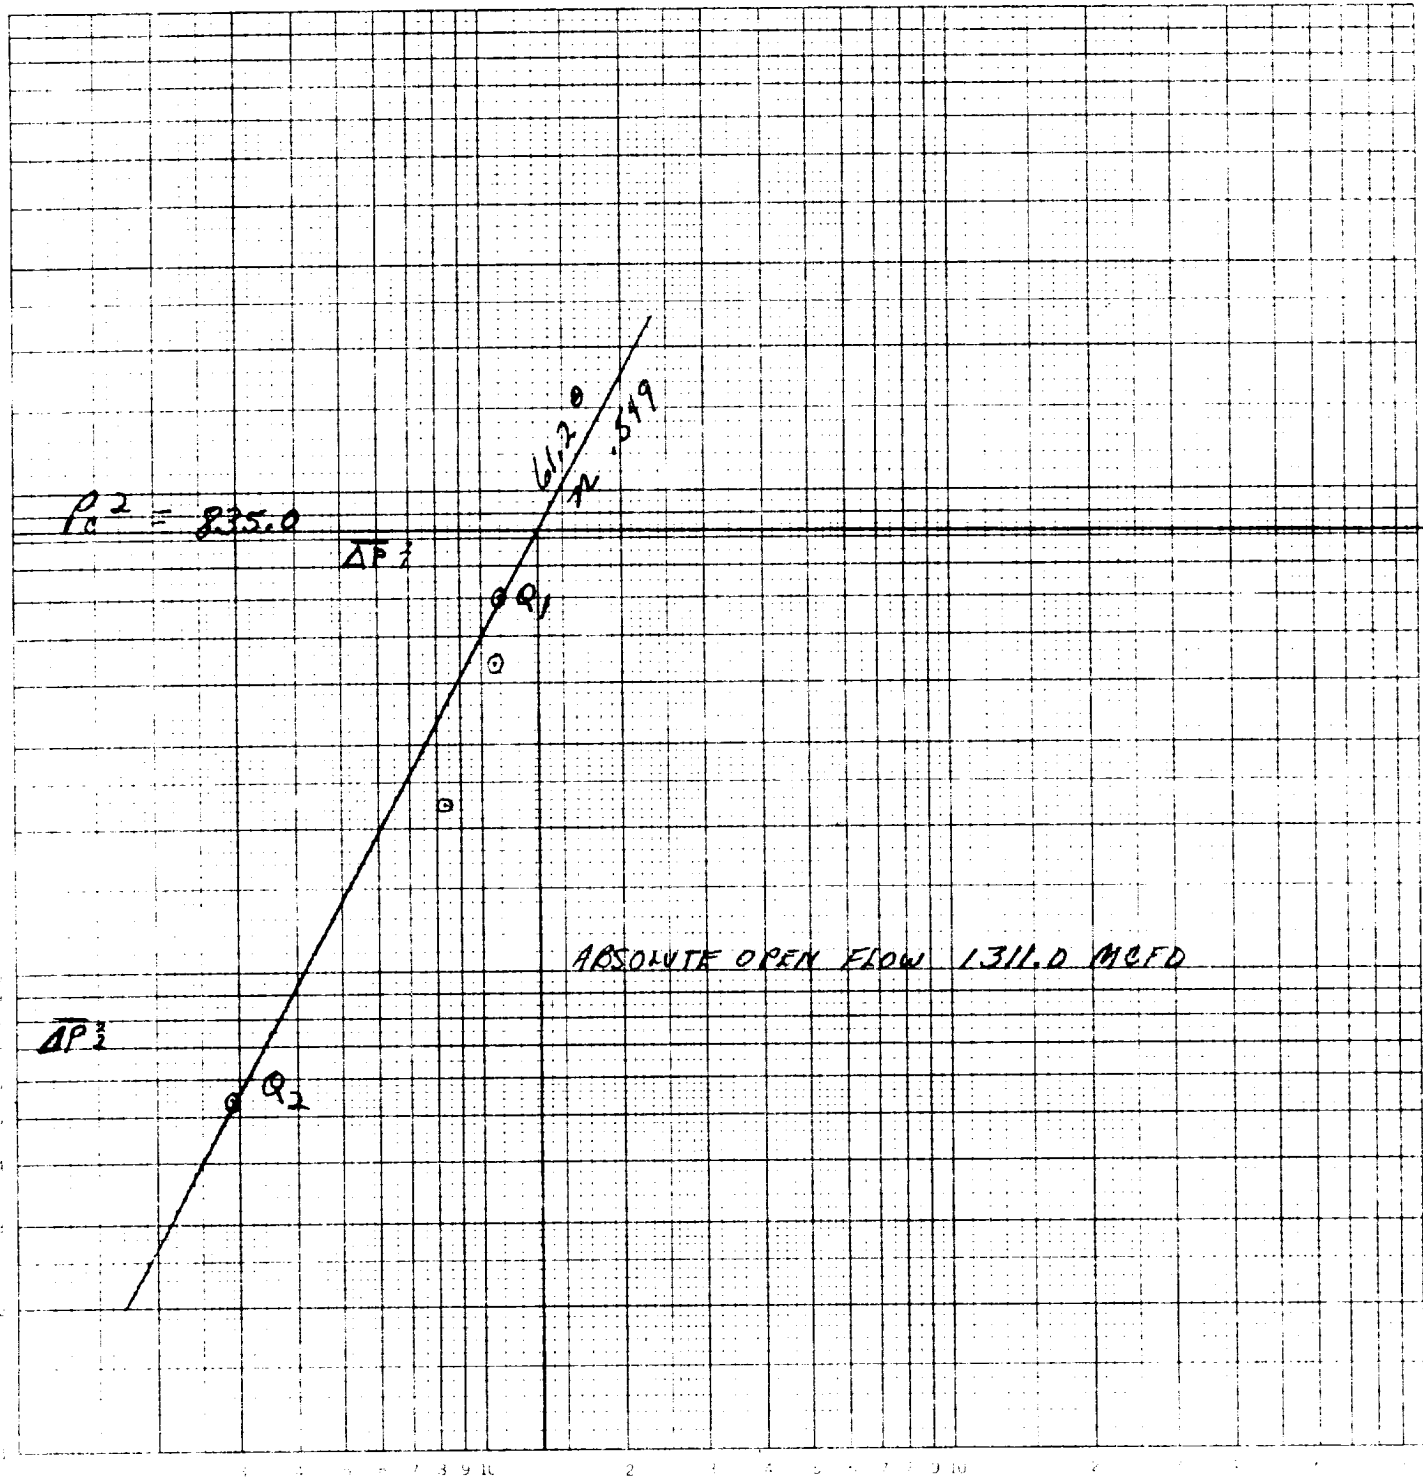

$$\Delta P_2 \quad P_2 - P_w = 700$$

$$\Delta P_2 \quad P_2 - P_w = 70$$

$$Q_1 = 1203.6 \text{ MCFD}$$

$$Q_2 = 340.0 \text{ MCFD}$$

$$\log Q_1 = 3.0805$$

$$\log Q_2 = 2.5315$$

$$n = .5490$$