


E.K. DRILLING CO., INC.
Plot layout for Rig No. 3

Exhibit C
DEPCO, Inc.
No. 4 Rose Federal
1980 FWL & 660 FNL
Sec. 19, T5S, R25E
Chaves Co., New Mexico

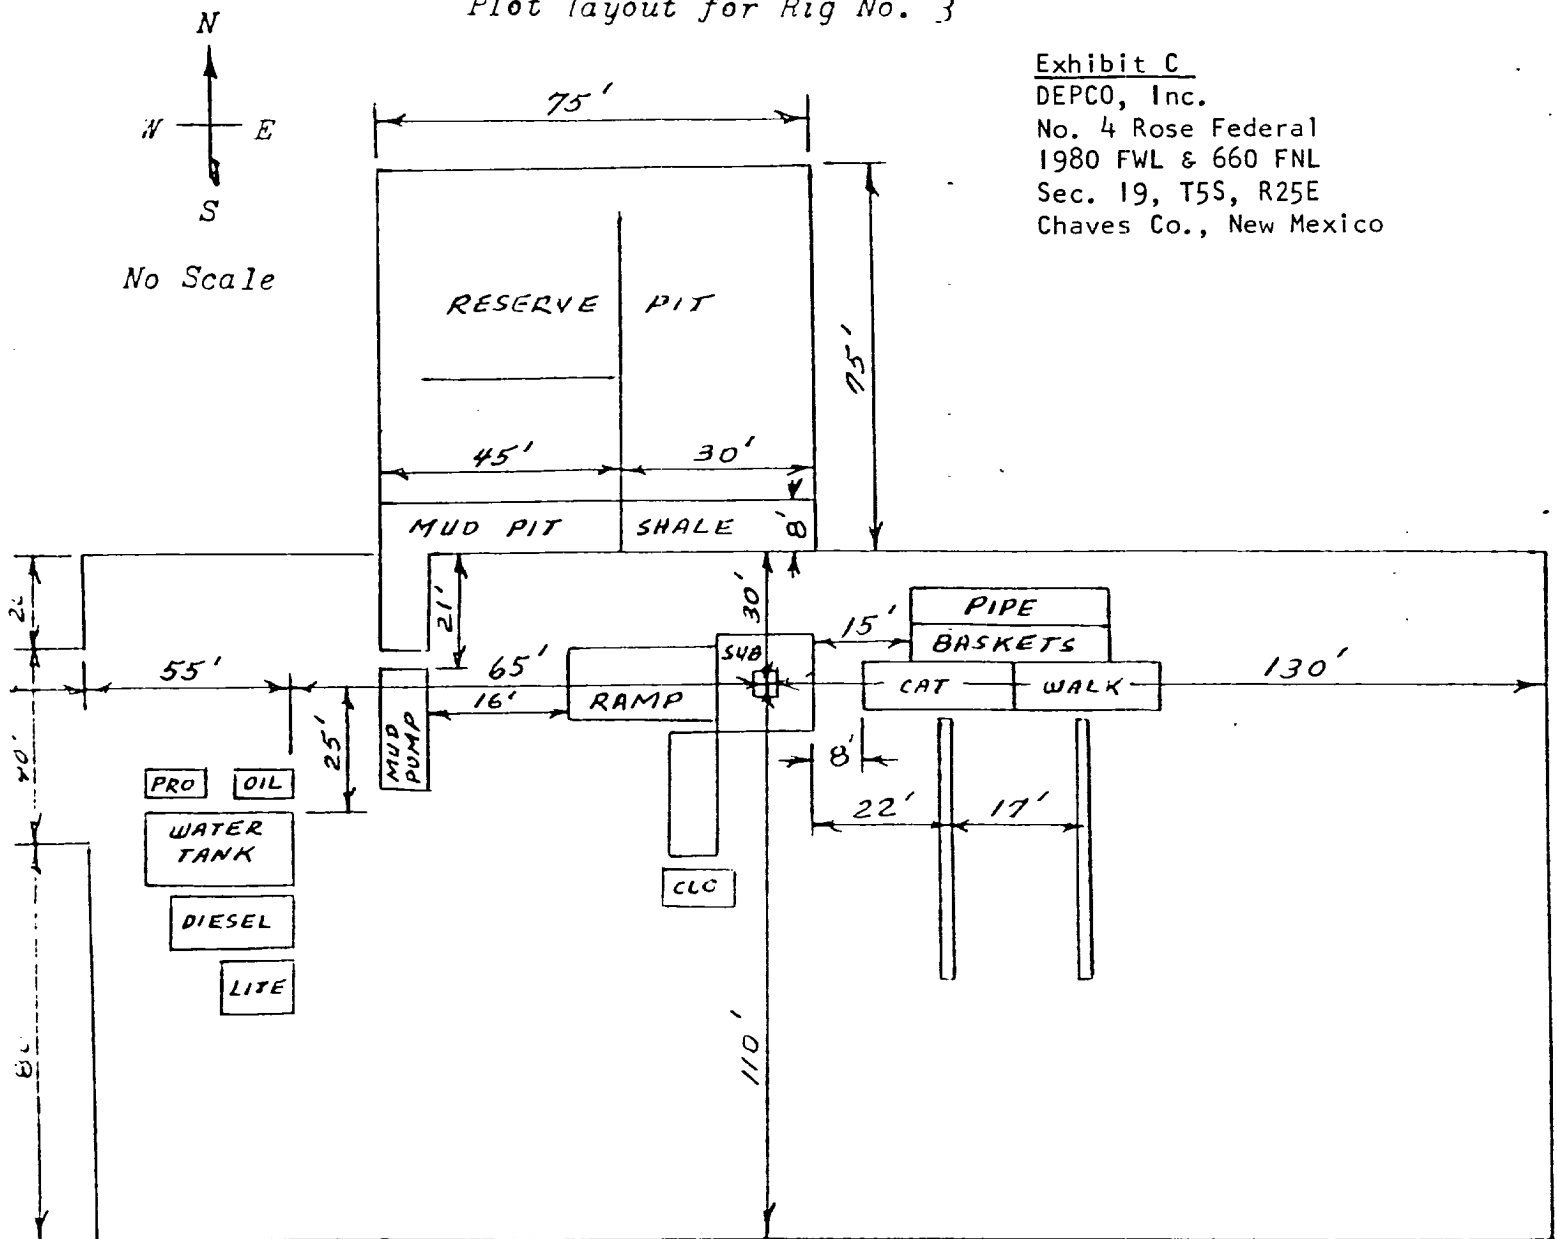

Cellar - 5' x 5' x 5'

This Rig equipped with Schaffer type "F" 10" series 900 BOP with 4" blind rams, kill line and choke manifold. Koomey hydraulic controls and accumulator with remote controls.

Maintain six (6) foot spacing between oil tank, water tank, diesel tank and light plant.

Twenty (20) foot by Forty(40) foot stinger area at west end of location.