


FLOWOUT PREVENTION SPECIFICATION

RECEIVED

NOV 27 1989

O. C. D.
ARTESIA, OFFICE

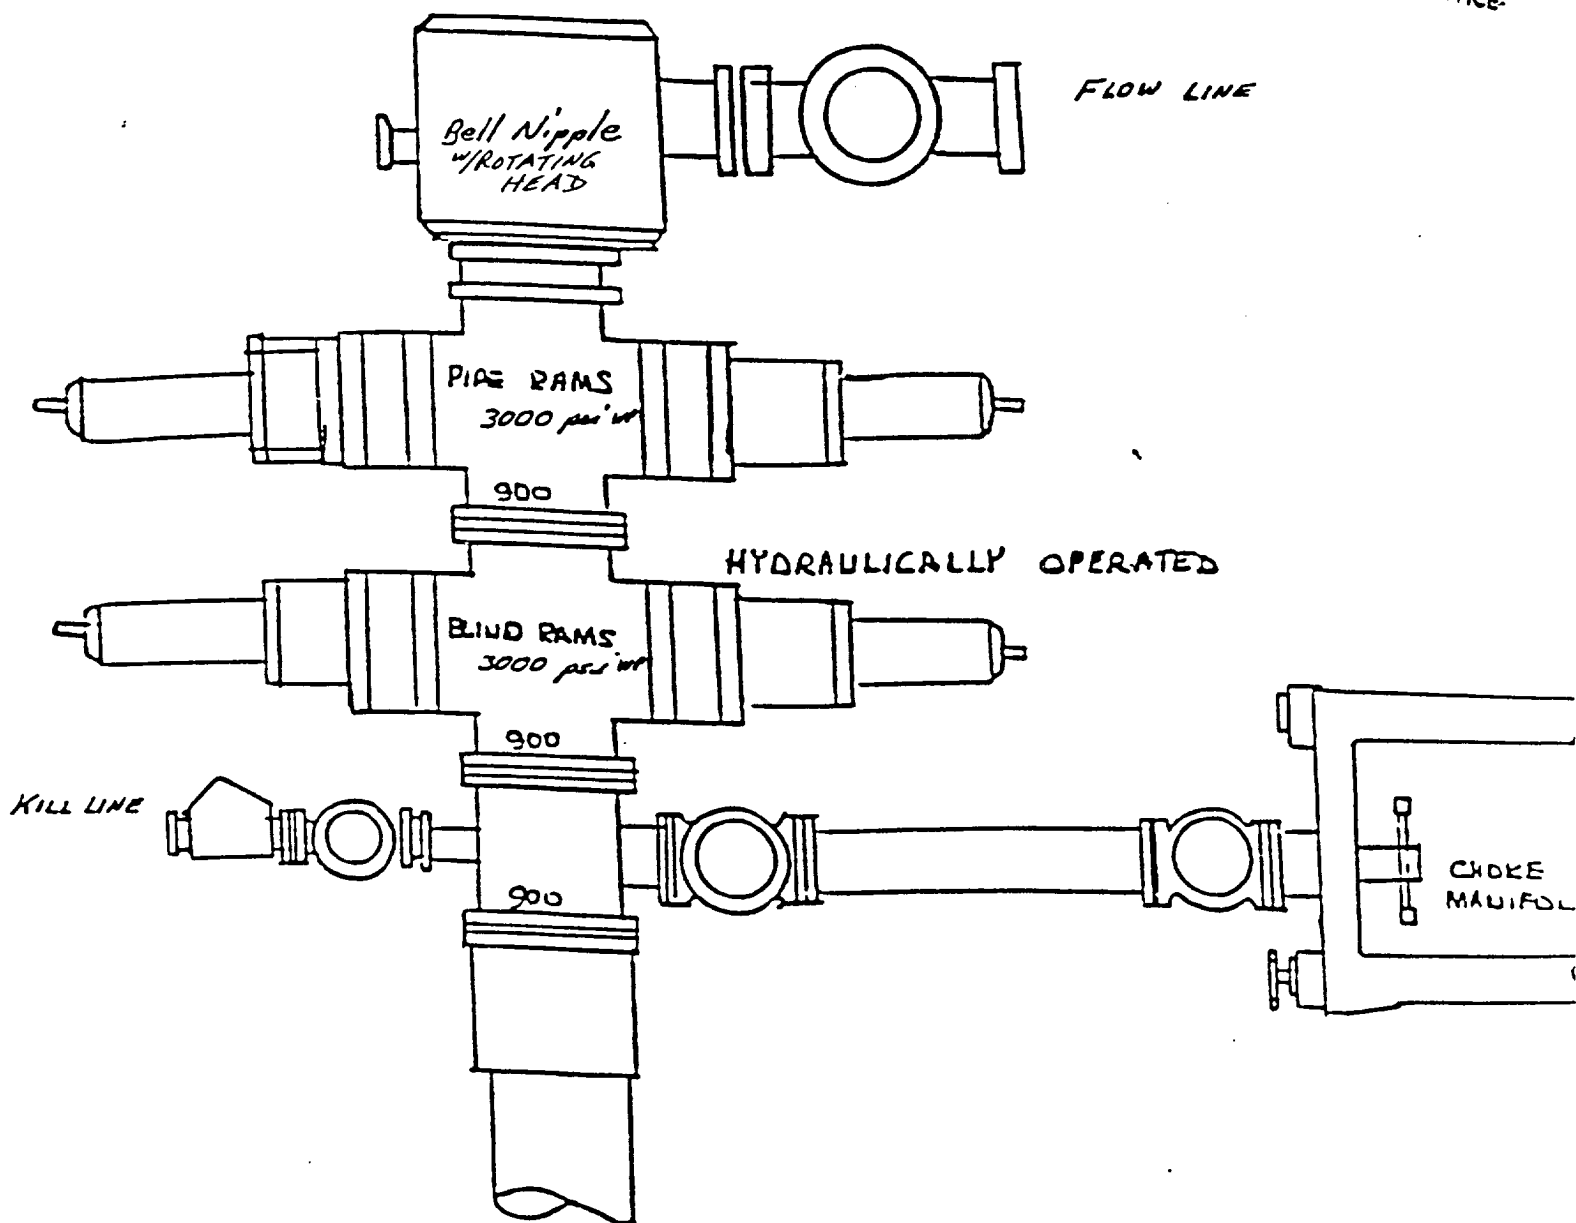

BOP

All additional valves and connections are the same working pressure.

PACIFIC ENTERPRISES OIL COMPANY (USA)

SOUTH DALLAS NO. 2

660' FNL, 1400' FEL, 2-10S-26E

CHAVES CO., NM